


SITE SPECIFIC HAZARDS

IN ACCORDANCE WITH THE REQUIREMENTS OF THE CDM REGULATIONS 2015
THE FOLLOWING SIGNIFICANT RESIDUAL HAZARDS HAVE NOT BEEN
DESIGNED OUT OF THIS PROJECT AND MUST BE TAKEN INTO CONSIDERATION
BY CONTRACTORS PLANNING TO UNDERTAKE THE WORKS SHOWN ON THIS
DRAWING:

SCALE 1:100
0m 1 2 3 4 5 6

STRUCTURE REMOVED
NEW STRUCTURE
EXISTING STRUCTURE

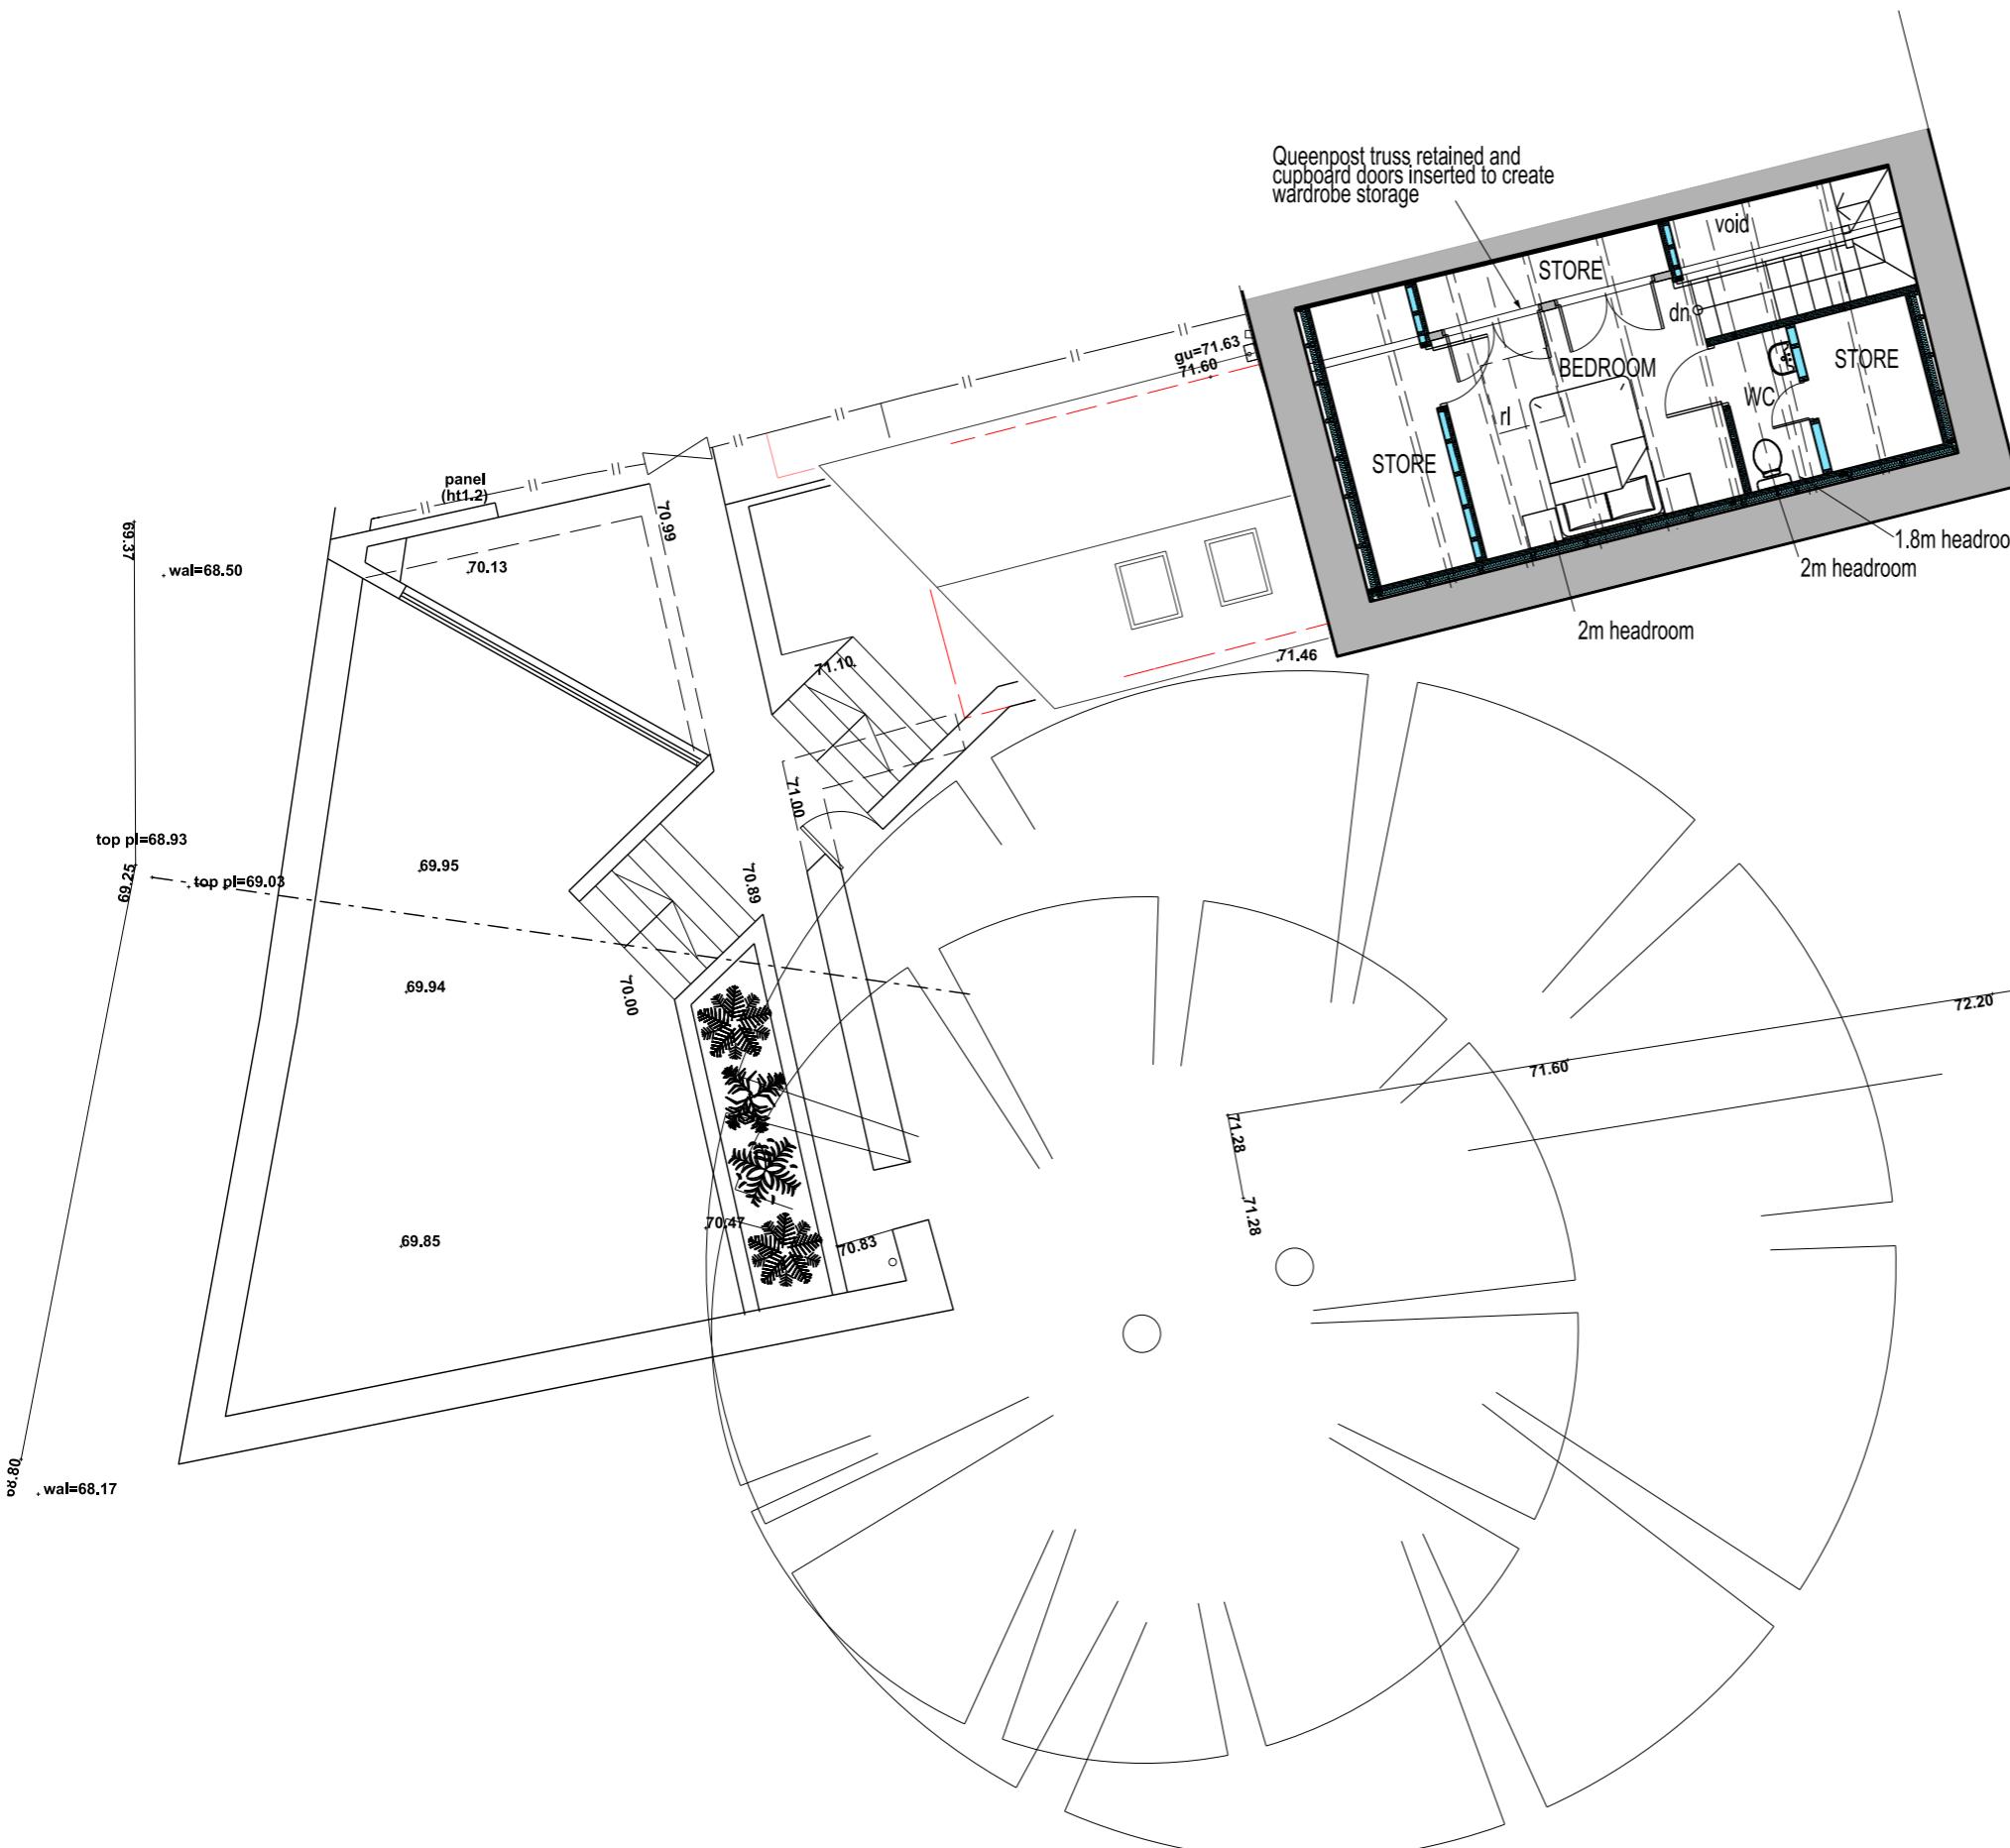

REV.B 211008 SURVEY UPDATED
REV.A 211004 WC & ROOFLIGHTS ADDED
RSL
RSL
REV. DATE NOTES
INIT.

CLIENT / PROJECT
JOHN SIBBALD
1 SOUTHPORT BARN COTTAGES
SAWLEY, BB7 4LE

DRAWING TITLE
**PROPOSED LOFT /
BEDROOM PLAN**

STATUS **PLANNING**

DATE **APR 21** DRAWN **1:100** SCALE @ A3

PROJECT NUMBER	PLAN / BUILD	TYPE	NUMBER	REVISION LETTER
----------------	--------------	------	--------	-----------------

DRAWING NO.

118 PLN P 06 B

Site Location Plans Sections	L S	GA Plans Details	P D	Elevations Prefix; Colour
---------------------------------	--------	---------------------	--------	------------------------------

HAWTHORN DESIGN PARTNERSHIP

HAWTHORN ESTATES LTD
LUMB, ROSSENDALE, BB4 9ND

T. 08453 900 444



E. design@hawthorn-estates.co.uk
www.hawthorn-estates.co.uk