


Materials:
 Roof - natural blue slate in diminishing courses.
 Walls - natural random stonework with recessed brushed joints
 Windows - grey coloured u.p.v.c.
 Doors - grey coloured u.p.v.c.


PD Construction Consultants
 7 Beech Street, Clitheroe, Lancs
 BB7 2LL

metres

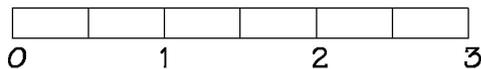

PLANNING


Client		
Mr & Mrs Ball		
Project		
Proposed Dwellings Land off Blackthorn Drive Barrow		
Drawing		
Proposed Gable Elevation (N) House Type 2		
Scale of Plan	Date	Drawn by
1:100	21.09.21	PD
Drawings	Rev.	
1189 - 2 - 06	-	

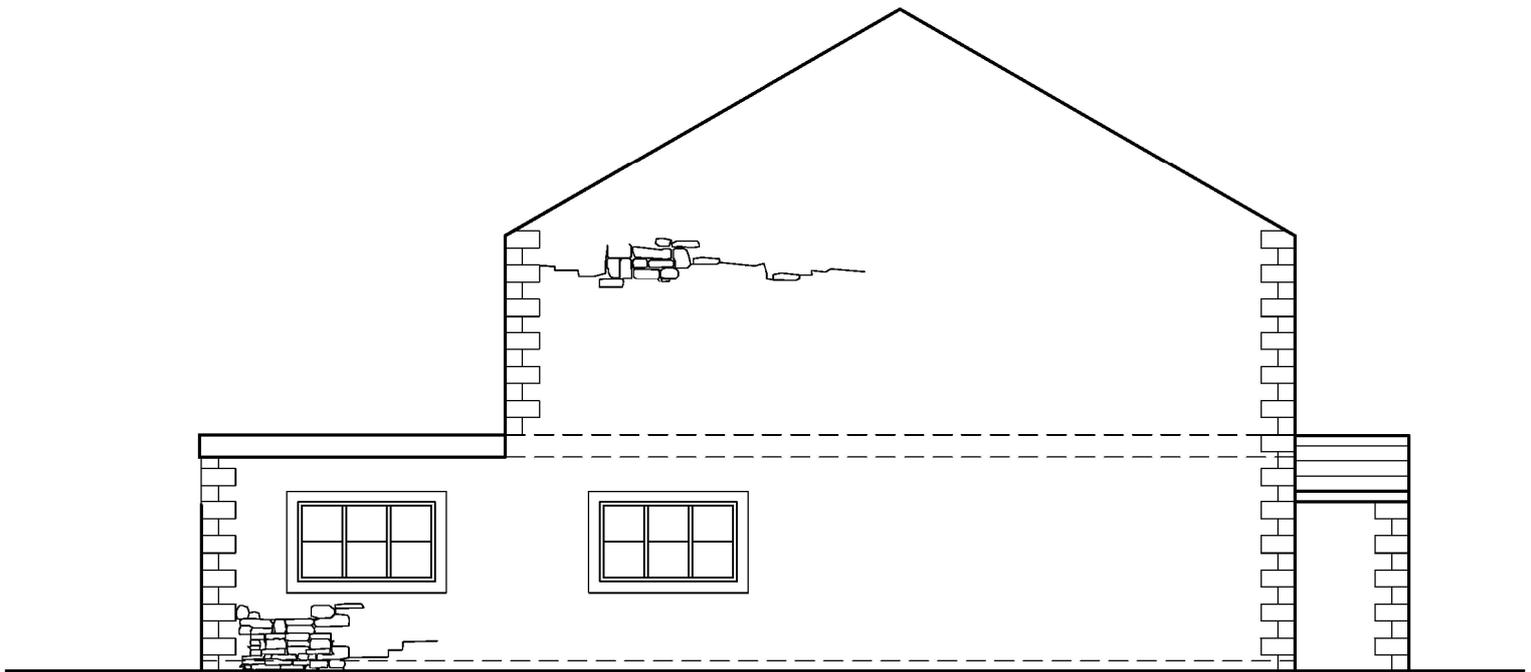

Materials:
 Roof - natural blue slate in diminishing courses.
 Walls - natural random stonework with recessed brushed joints
 Windows - grey coloured u.p.v.c.
 Doors - grey coloured u.p.v.c.

PD Construction Consultants
 7 Beech Street, Clitheroe, Lancs
 BB7 2LL

metres

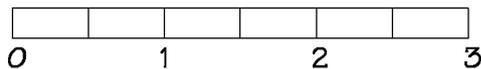

PLANNING


Client Mr & Mrs Ball		
Project Proposed Dwellings Land off Blackthorn Drive Barrow		
Drawing Proposed Gable Elevation (S) House Type 2		
Scale of A/c 1:100	Date 21.09.21	Drawn by PD
Drawings 1189 - 2 - 05	Rev. -	



Materials:
 Roof - natural blue slate in diminishing courses.
 Walls - natural random stonework with recessed brushed joints
 Windows - grey coloured u.p.v.c.
 Doors - grey coloured u.p.v.c.

PD Construction Consultants
 7 Beech Street, Clitheroe, Lancs
 BB7 2LL

metres

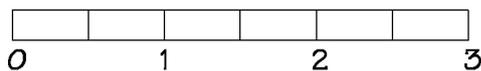

PLANNING


Client Mr & Mrs Ball		
Project Proposed Dwellings Land off Blackthorn Drive Barrow		
Drawing Proposed Rear Elevation (W) House Type 2		
Scale of Plan 1:100	Date 21.09.21	Drawn by PD
Drawings 1189 - 2 - 04	Rev. -	



Materials:
 Roof - natural blue slate in diminishing courses.
 Walls - natural random stonework with recessed brushed joints
 Windows - grey coloured u.p.v.c.
 Doors - grey coloured u.p.v.c.

PD Construction Consultants
 7 Beech Street, Clitheroe, Lancs
 BB7 2LL

metres

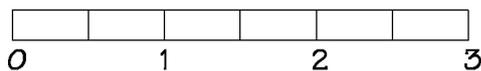

PLANNING

Client Mr & Mrs Ball		
Project Proposed Dwellings Land off Blackthorn Drive Barrow		
Drawing Title Proposed Front Elevation (E) House Type 2		
Scale of Plan 1:100	Date 21.09.21	Drawing Type PD
Drawing no. 1189 - 2 - 03	Rev. -	