


312021/11065

RIVERSIDE LODGE SAWLEY BB7 4LF

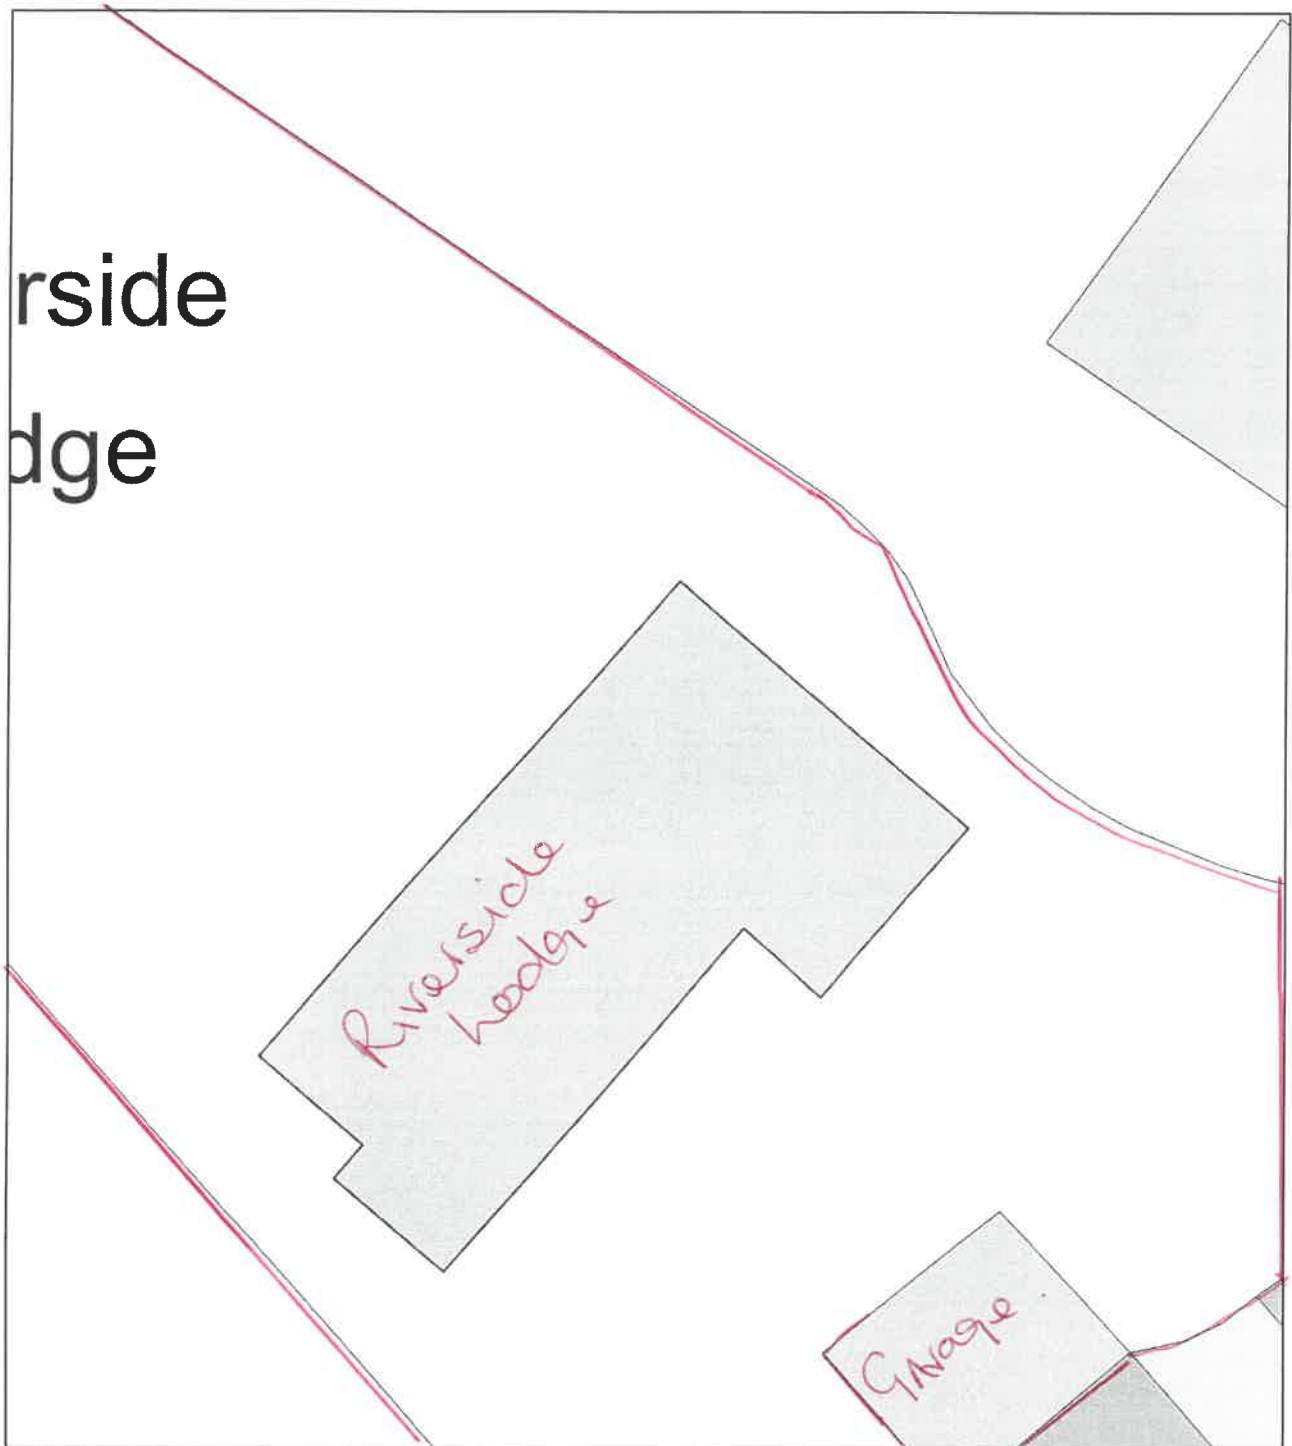

0 10
Metres



Plan Produced for: MR & MRS S HORSFALL

Date Produced: 01 Nov 2021

Plan Reference Number: TQRQM21305113518753

Scale: 1:200 @ A4