

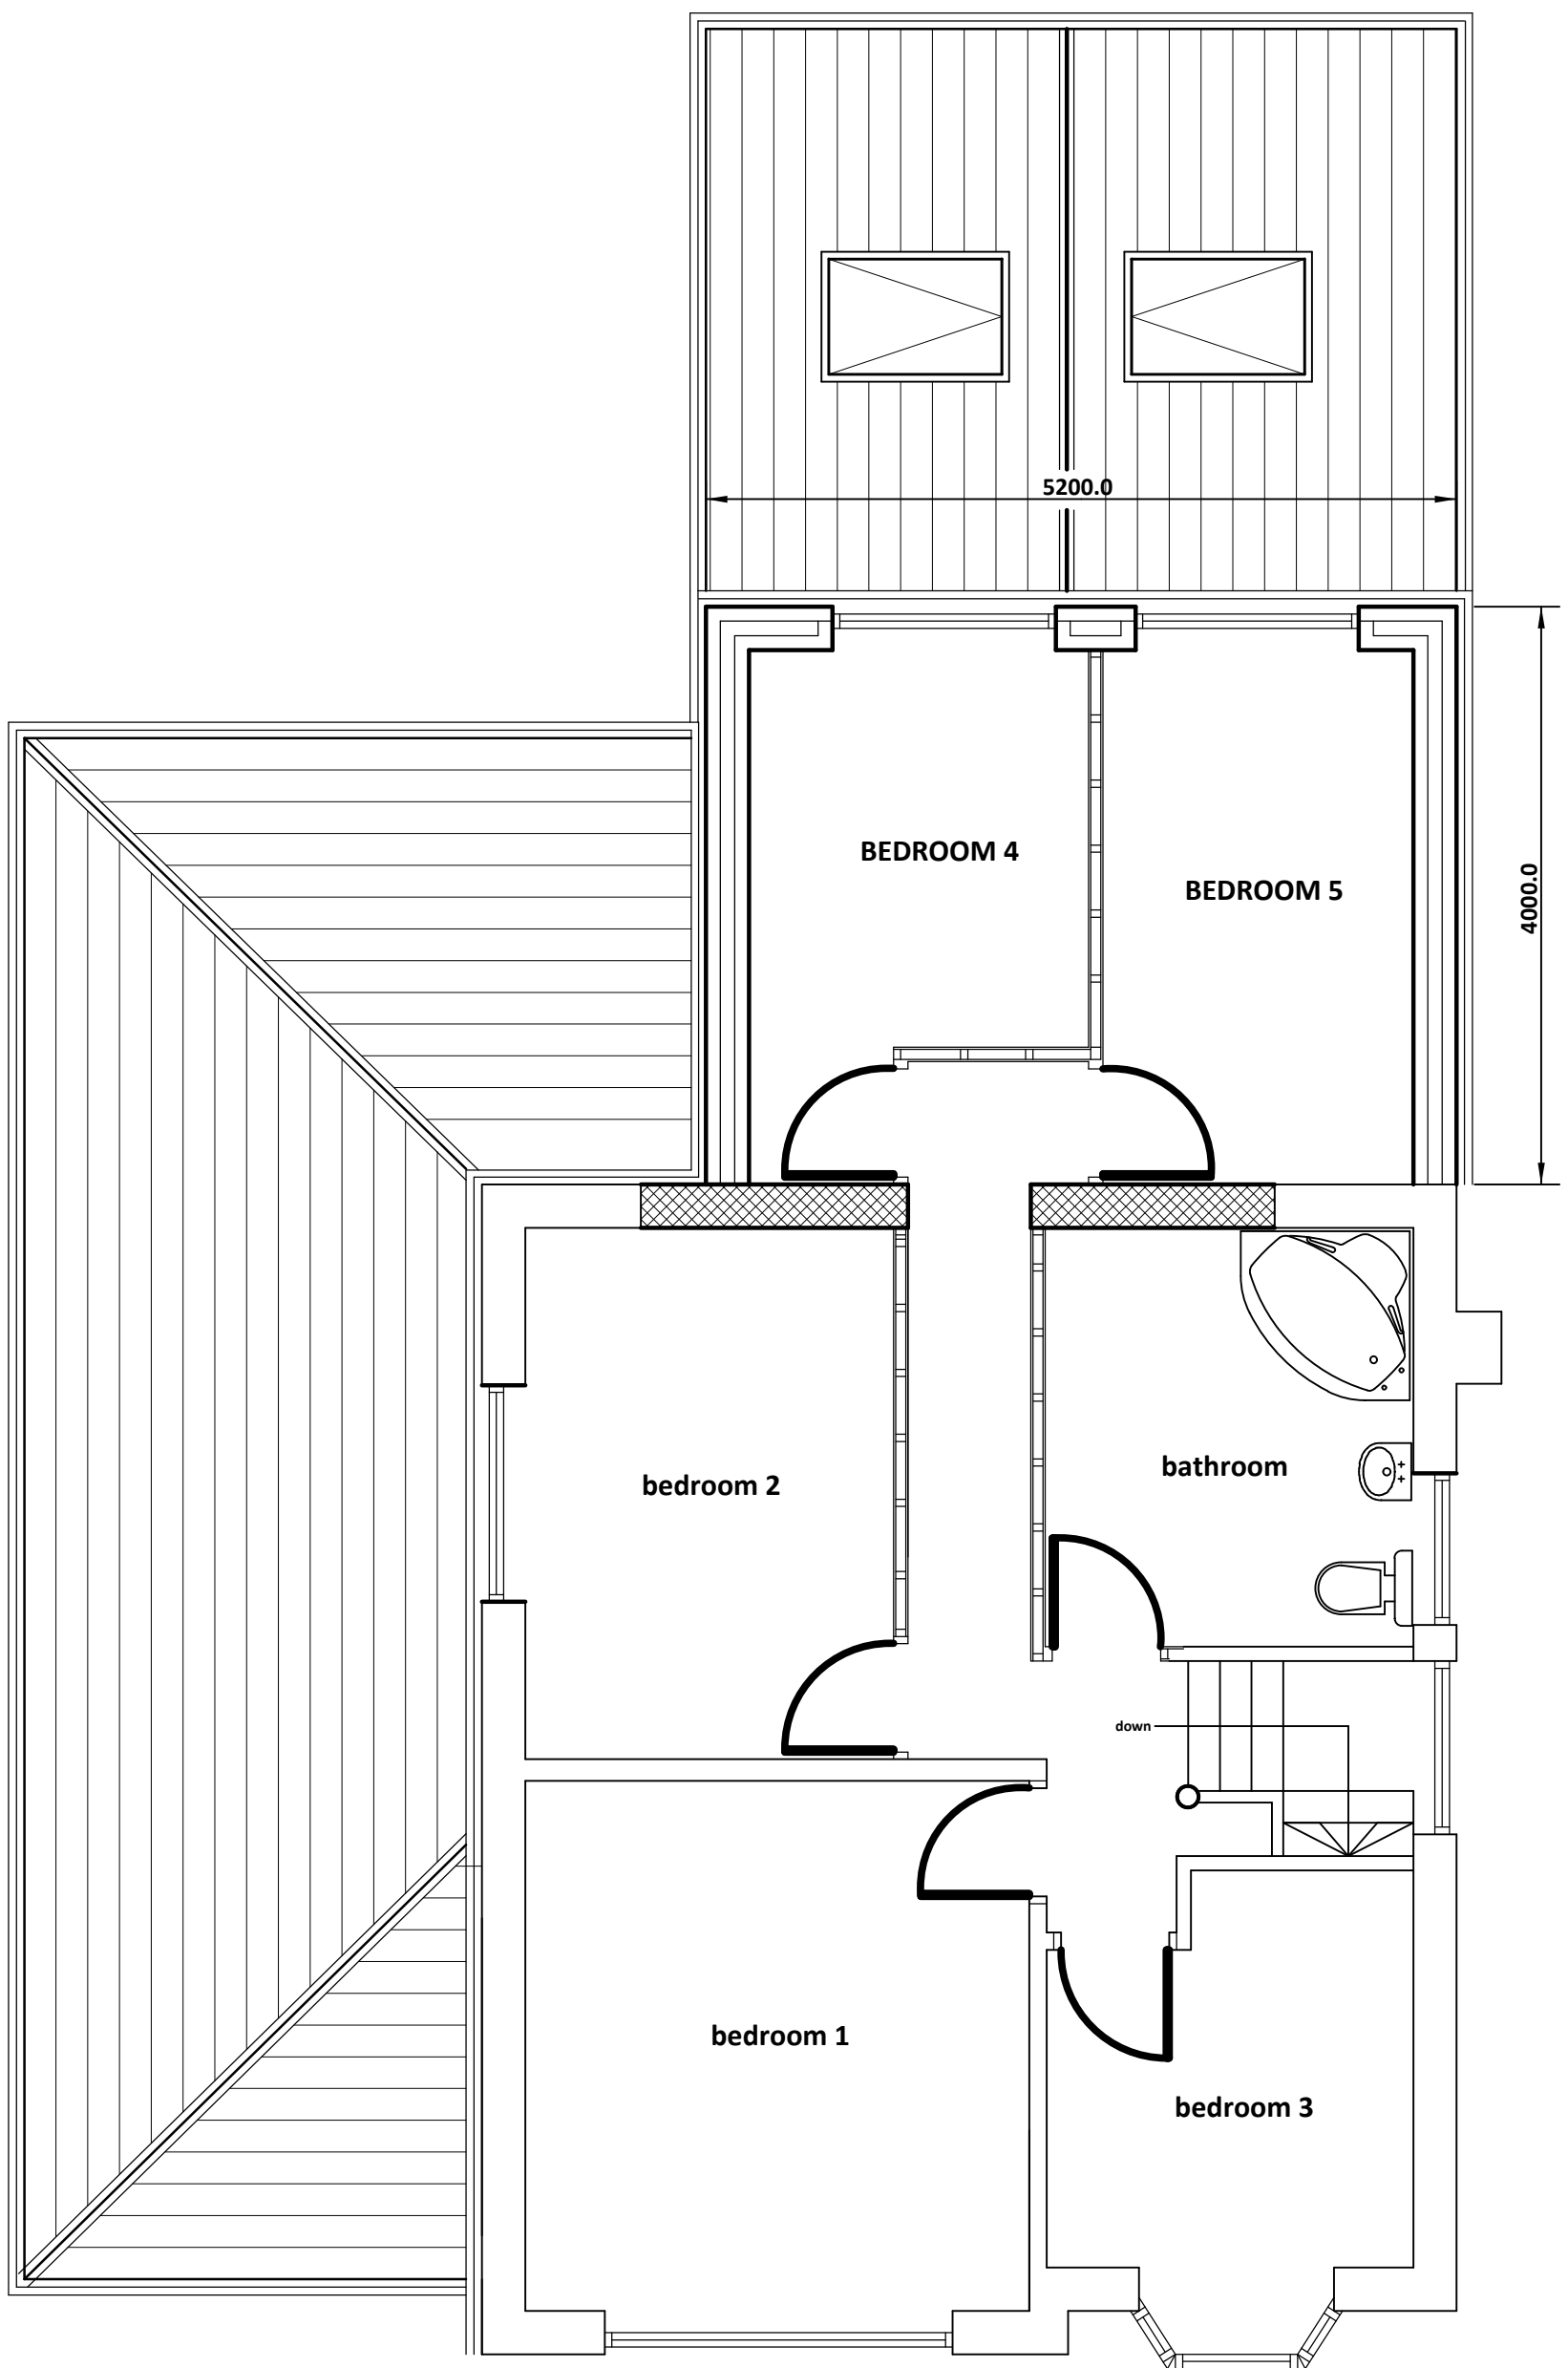
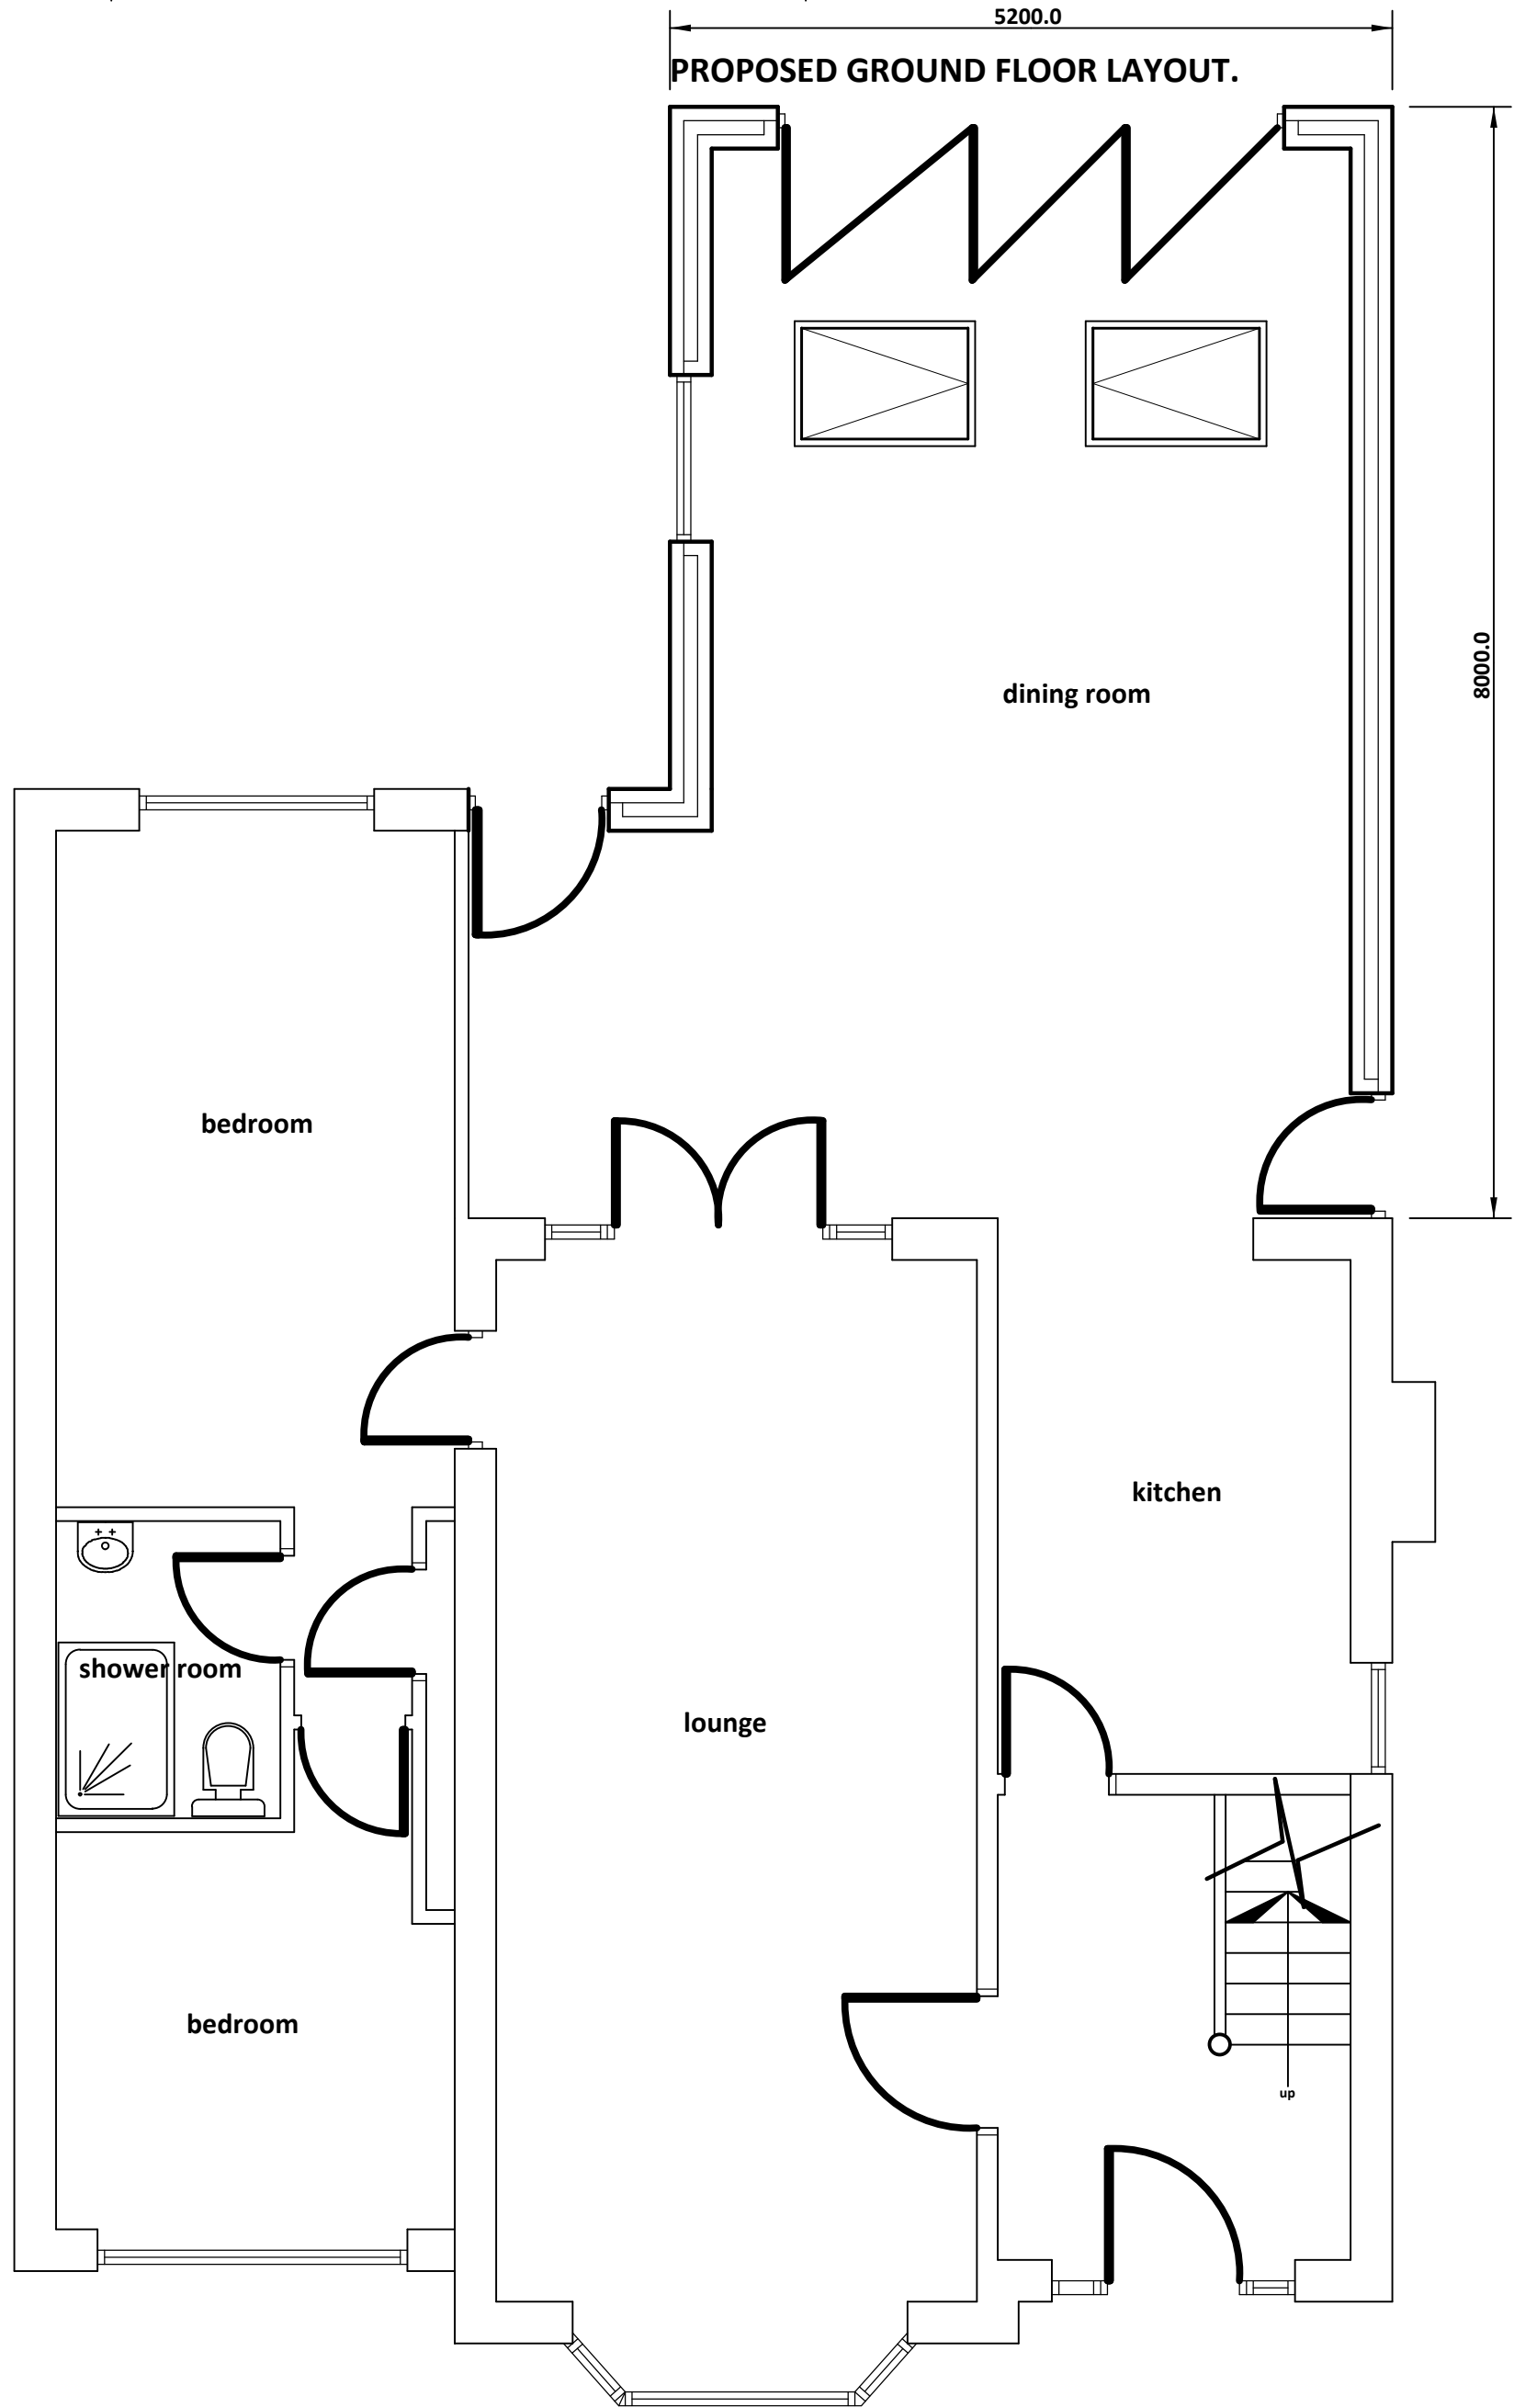
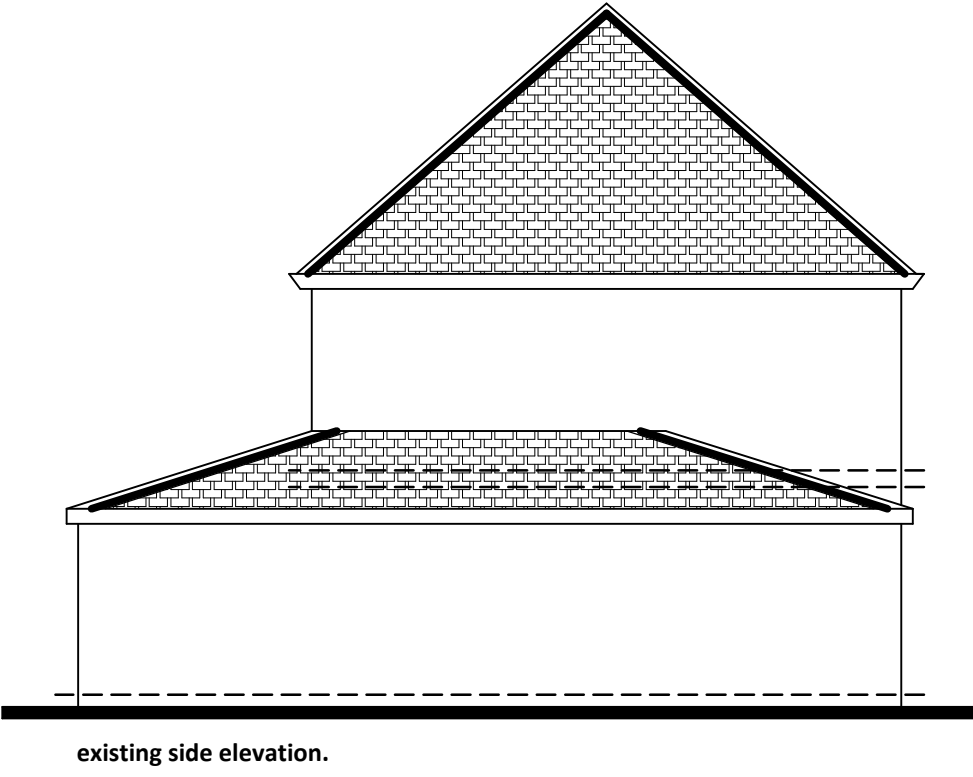
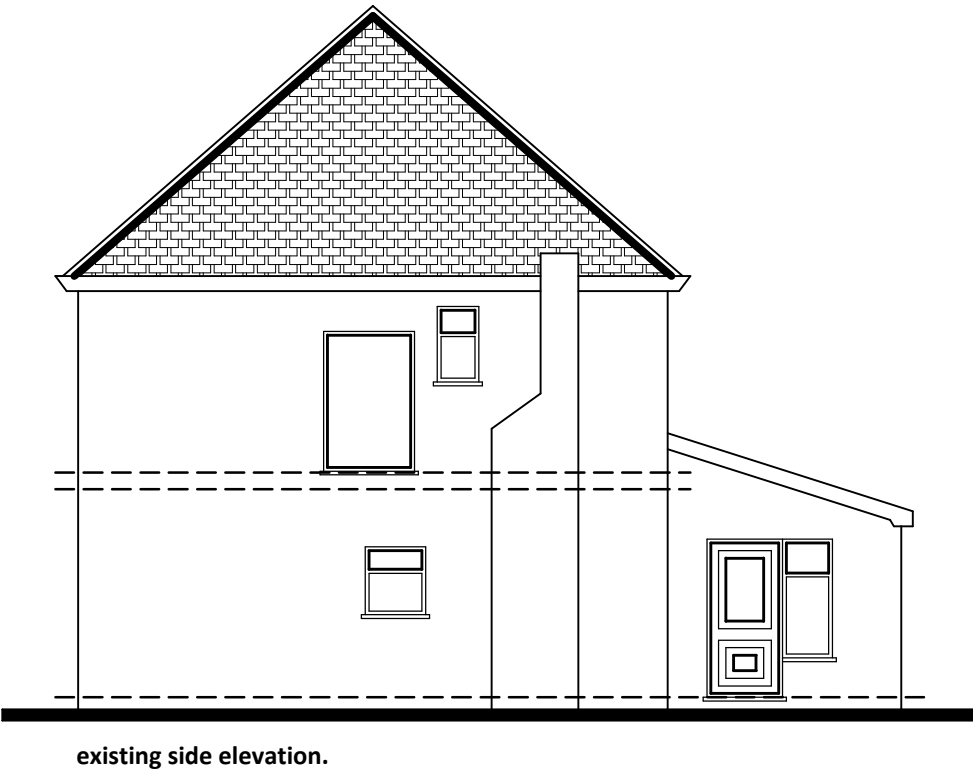


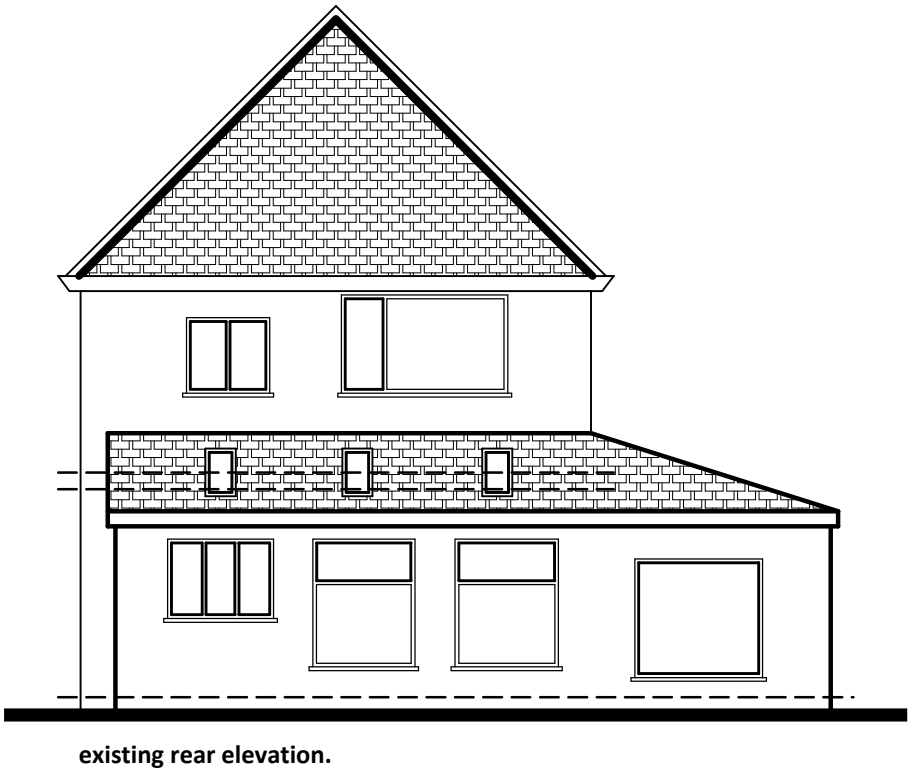


NOTE:
ROOF TILES AND STONE FINISH
TO PROPOSED EXTENSION.

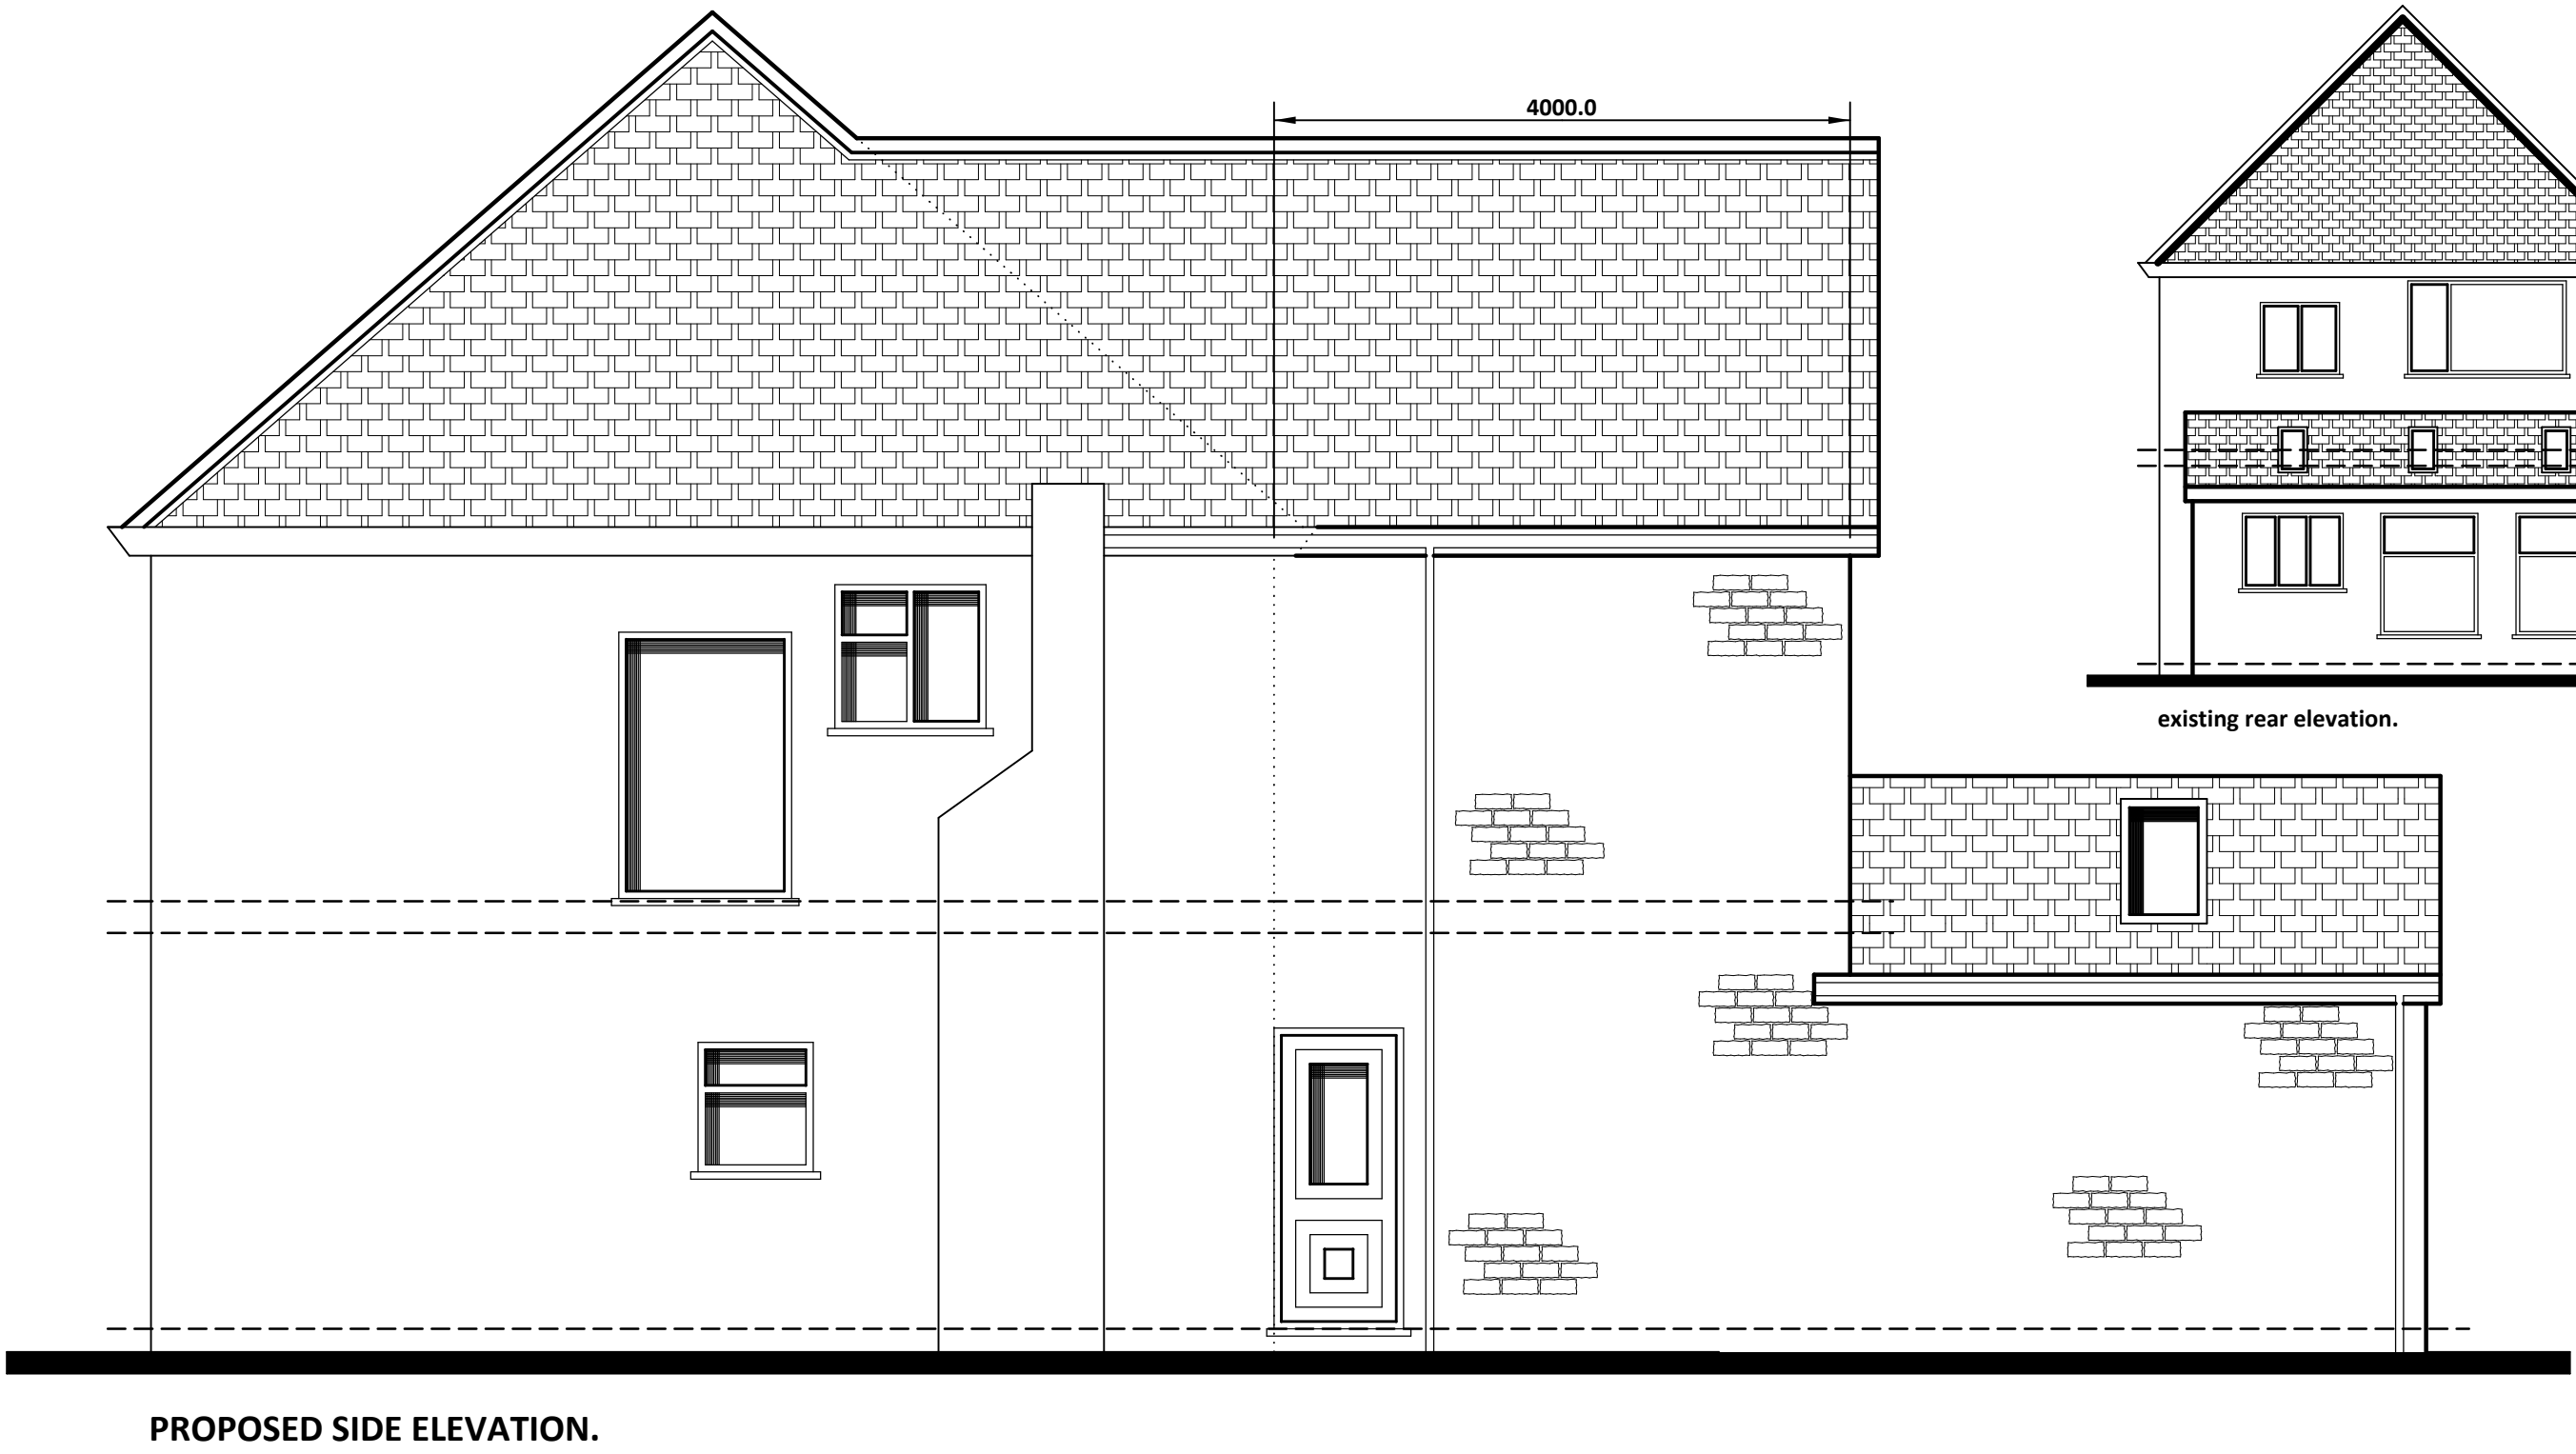


PROPOSED SIDE ELEVATION.

existing ground floor layout. (1:100).

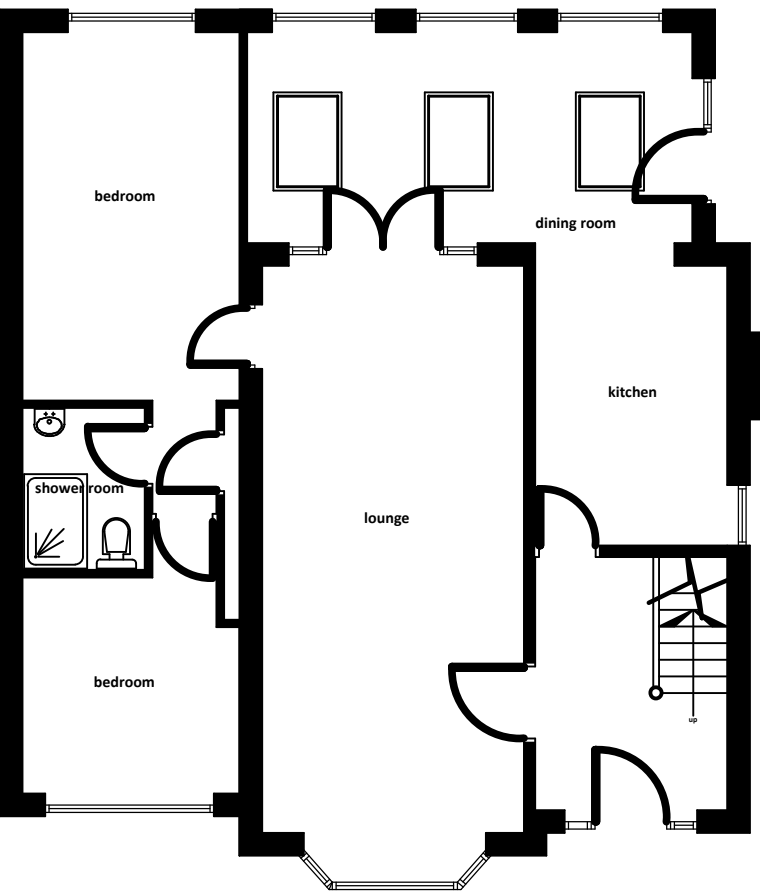

existing first floor layout. (1:100).

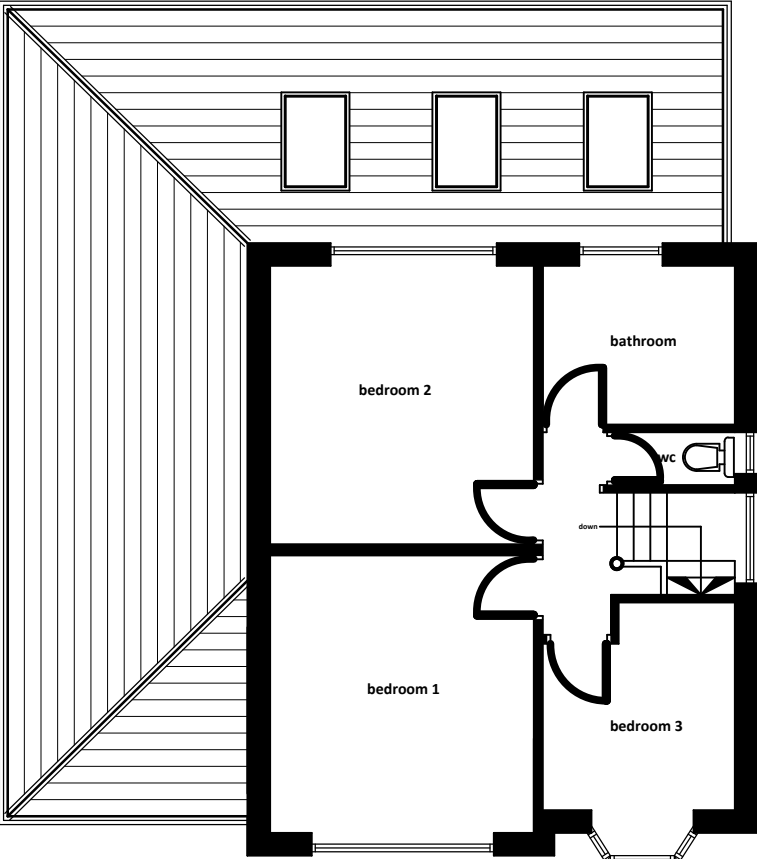

Client:	MR SHERAZ ARSHAD.
Project:	ERECTION OF DOUBLE STOREY WITH SINGLE STOREY EXTENSION TO REAR.
Location:	3 PORTFIELD BAR WHALLEY, CLITHEROE, BB7 9DL.
Date / Scale:	November 2020. Scale: 1:50, 1:100.
Copyright:	Khalid Khan & Associates Surveyors & Architectural Consultants AAJIB HOUSE, 109 WHALLEY RANGE BLACKBURN, LANCASHIRE, BB1 6EE t: 01254 54464 m: 07798 686430 e: khalid@kassoc.co.uk w: khalidkhanassociates.co.uk
Revision:	REV A 26.11.2021. FIRST FLOOR EXTENSION REDUCED IN WIDTH AND ROOF DESIGN ALTERED IN LINE WITH PLANNING OFFICERS REQUEST.
1m	2m
Draw No:	085/11/20/3/@A1 A