


PROPOSED SITE LAYOUT.

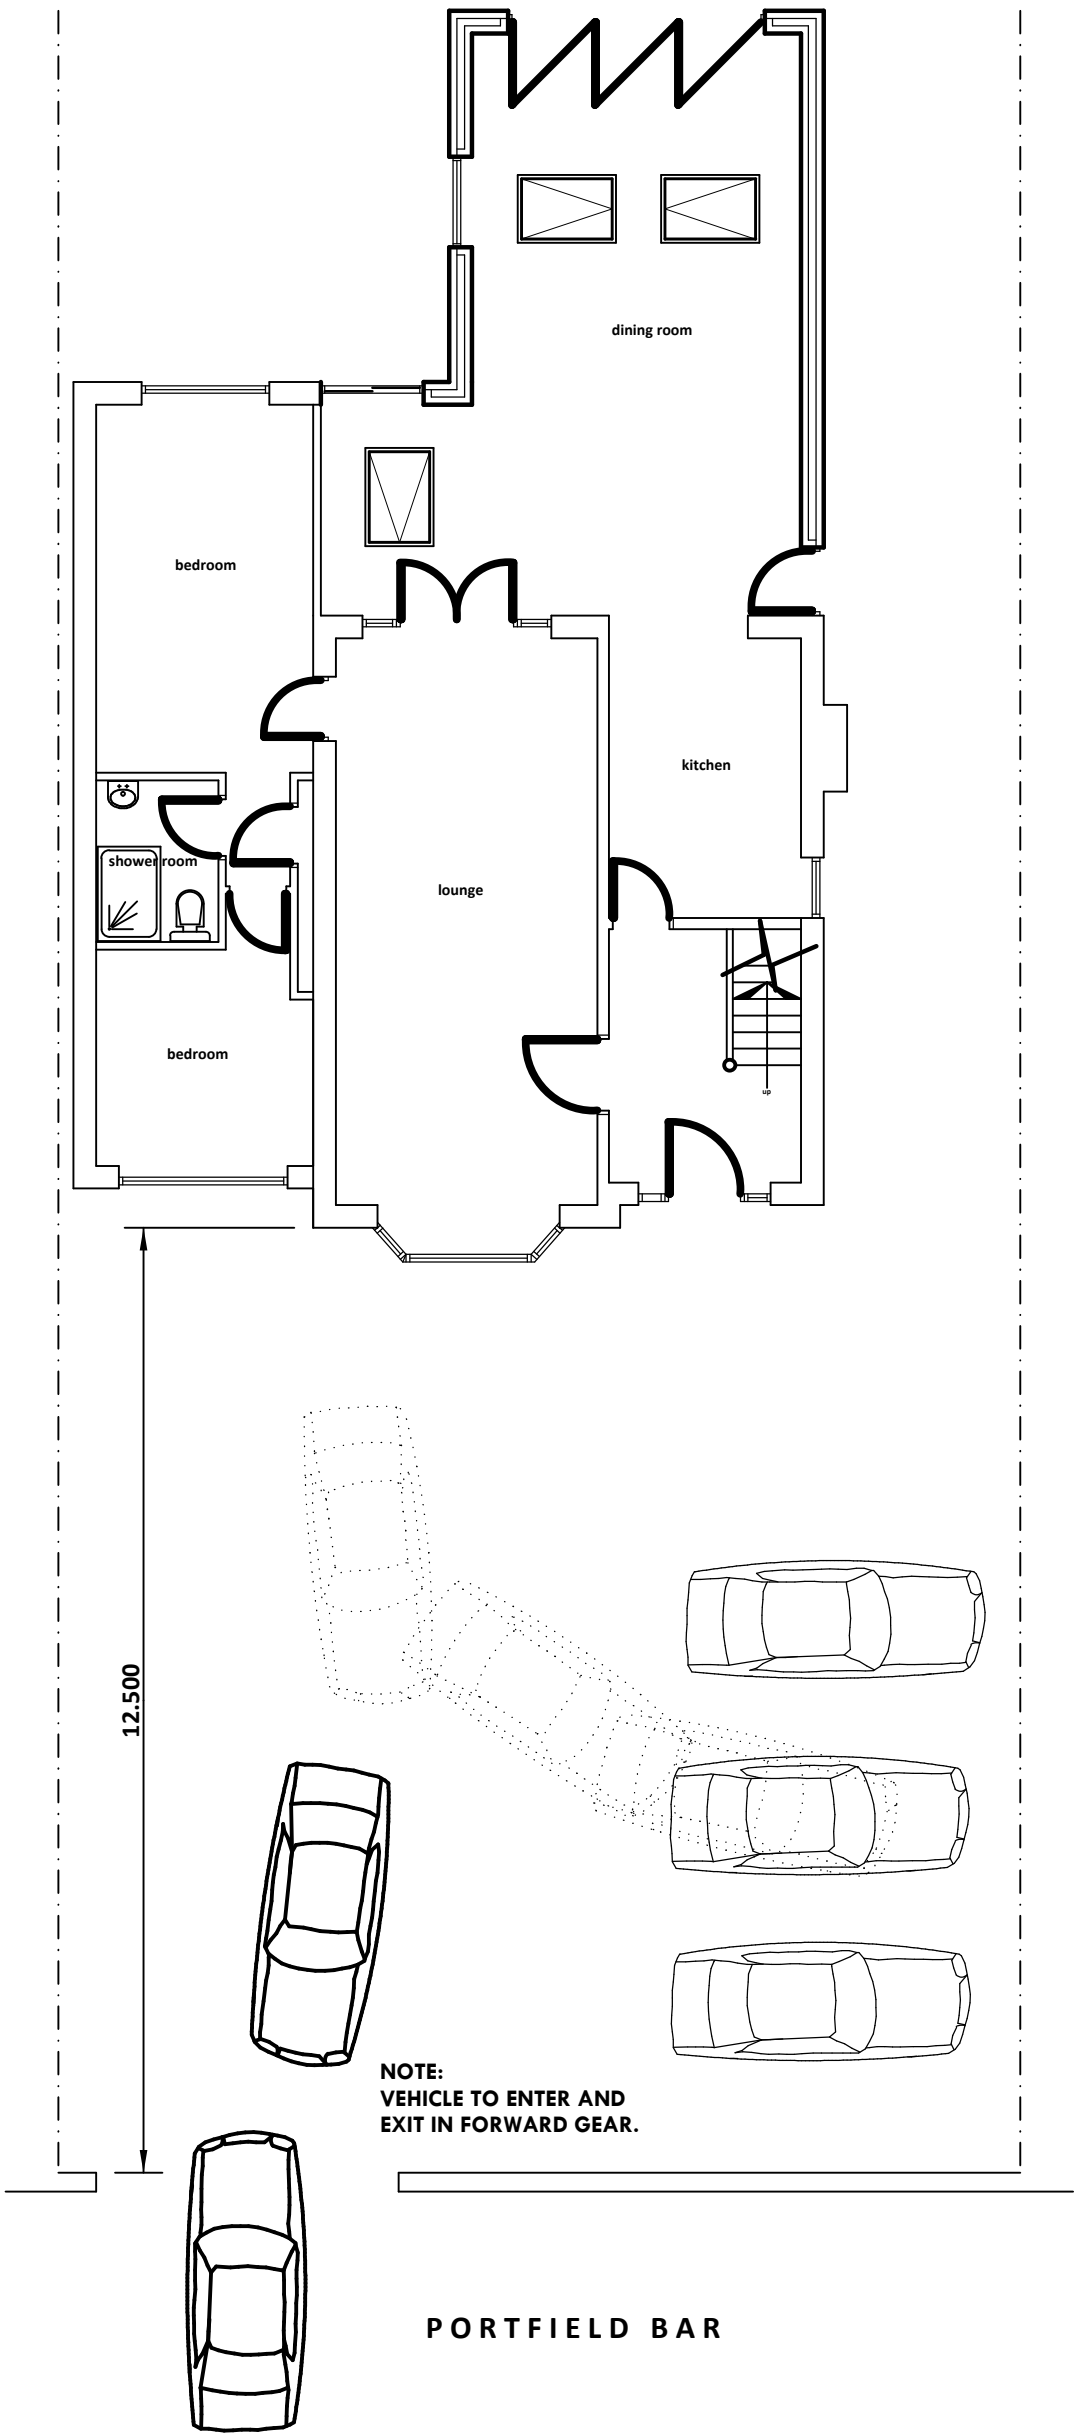

Client: MR SHERAZ ARSHAD.	
Project: ERECTION OF DOUBLE STOREY WITH SINGLE STOREY EXTENSION TO REAR. (CAR PARKING LAYOUT).	
Location: 3 PORTFIELD BAR WHALLEY, CLITHEROE, BB7 9DL.	
Date / Scale: January 2021. Scale: 1:100.	
Copyright:	<div><div>Khalid Khan & Associates Surveyors & Architectural Consultants MAJID HOUSE, 109 WHALLEY RANGE BLACKBURN, LANCASHIRE, BB1 6EE t: 01254 54464 m: 07798 686430 e: khalid@kassoc.co.uk w: khalidkhanassociates.co.uk</div></div>
Revisions:	
Drawg No: 085/11/20/3/02@A3p	