
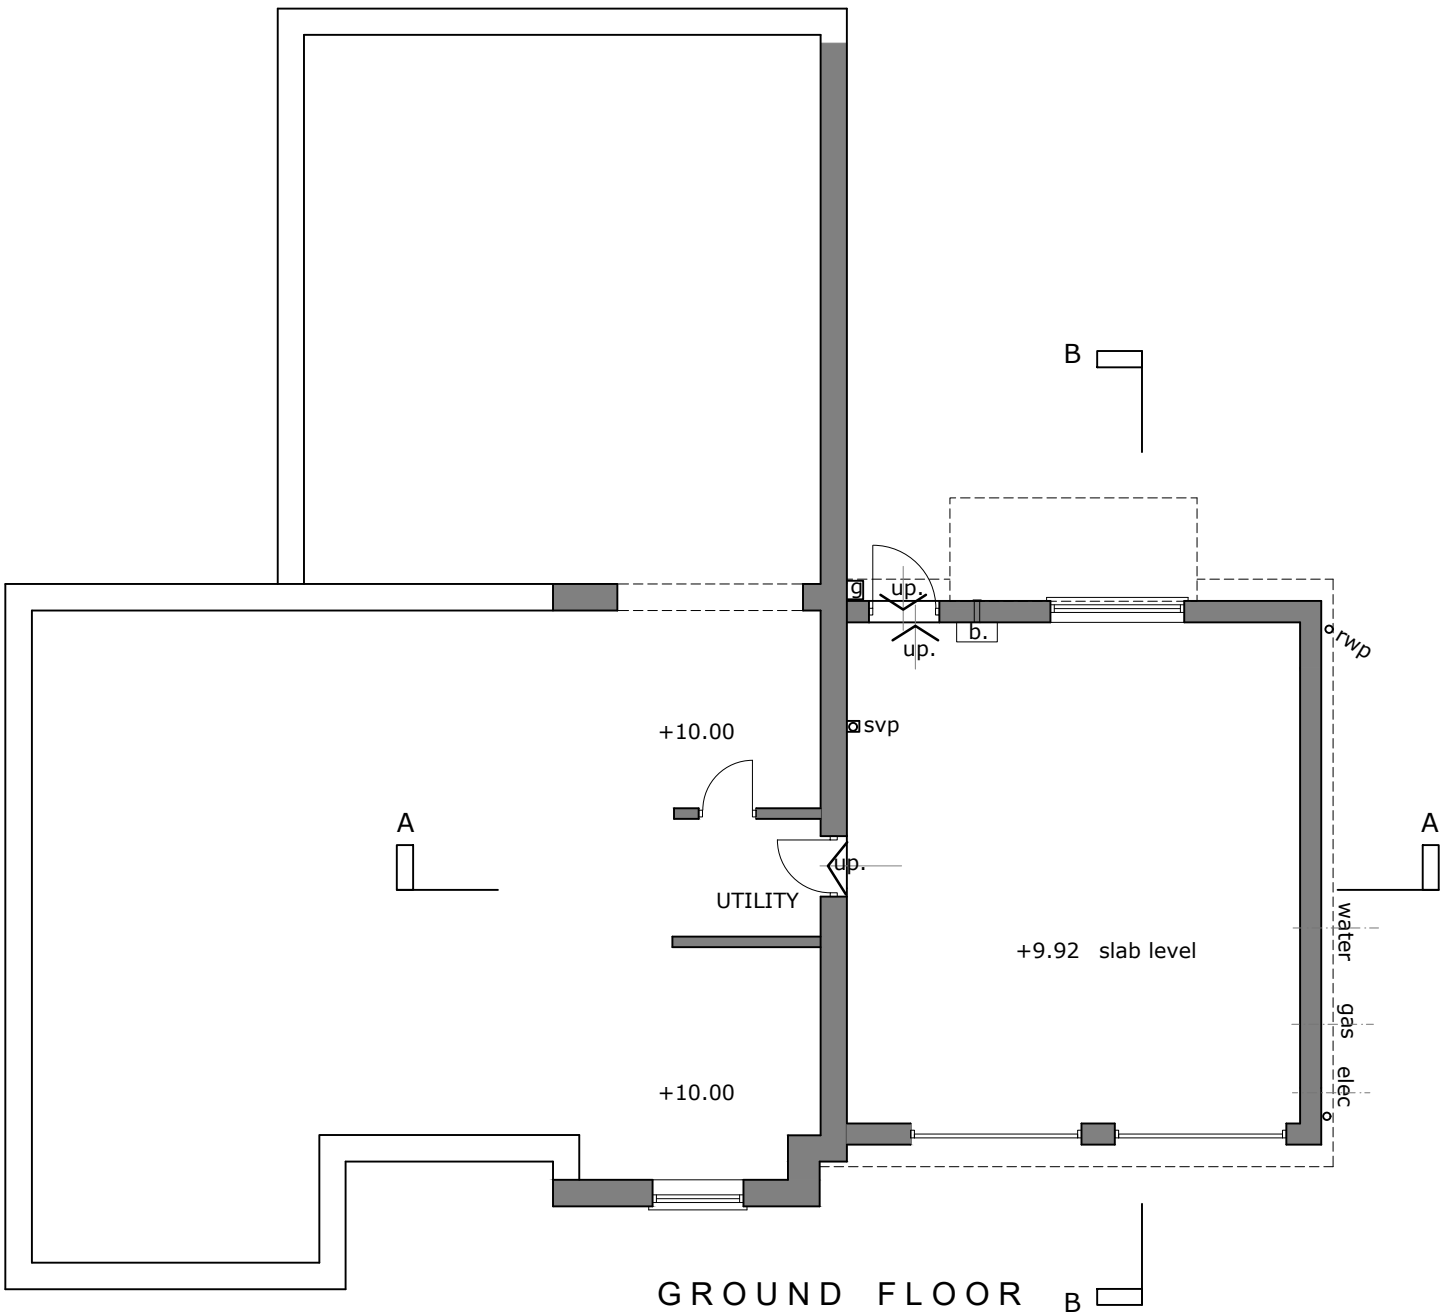


This drawing, the works and concepts depicted, are copyright and may not be reproduced or made use of, either directly or indirectly, without the express consent of the LINKS Architecture Ltd.

Do not scale this drawing.

All heights, levels, sizes and dimensions to be checked on site before any work is put to hand.

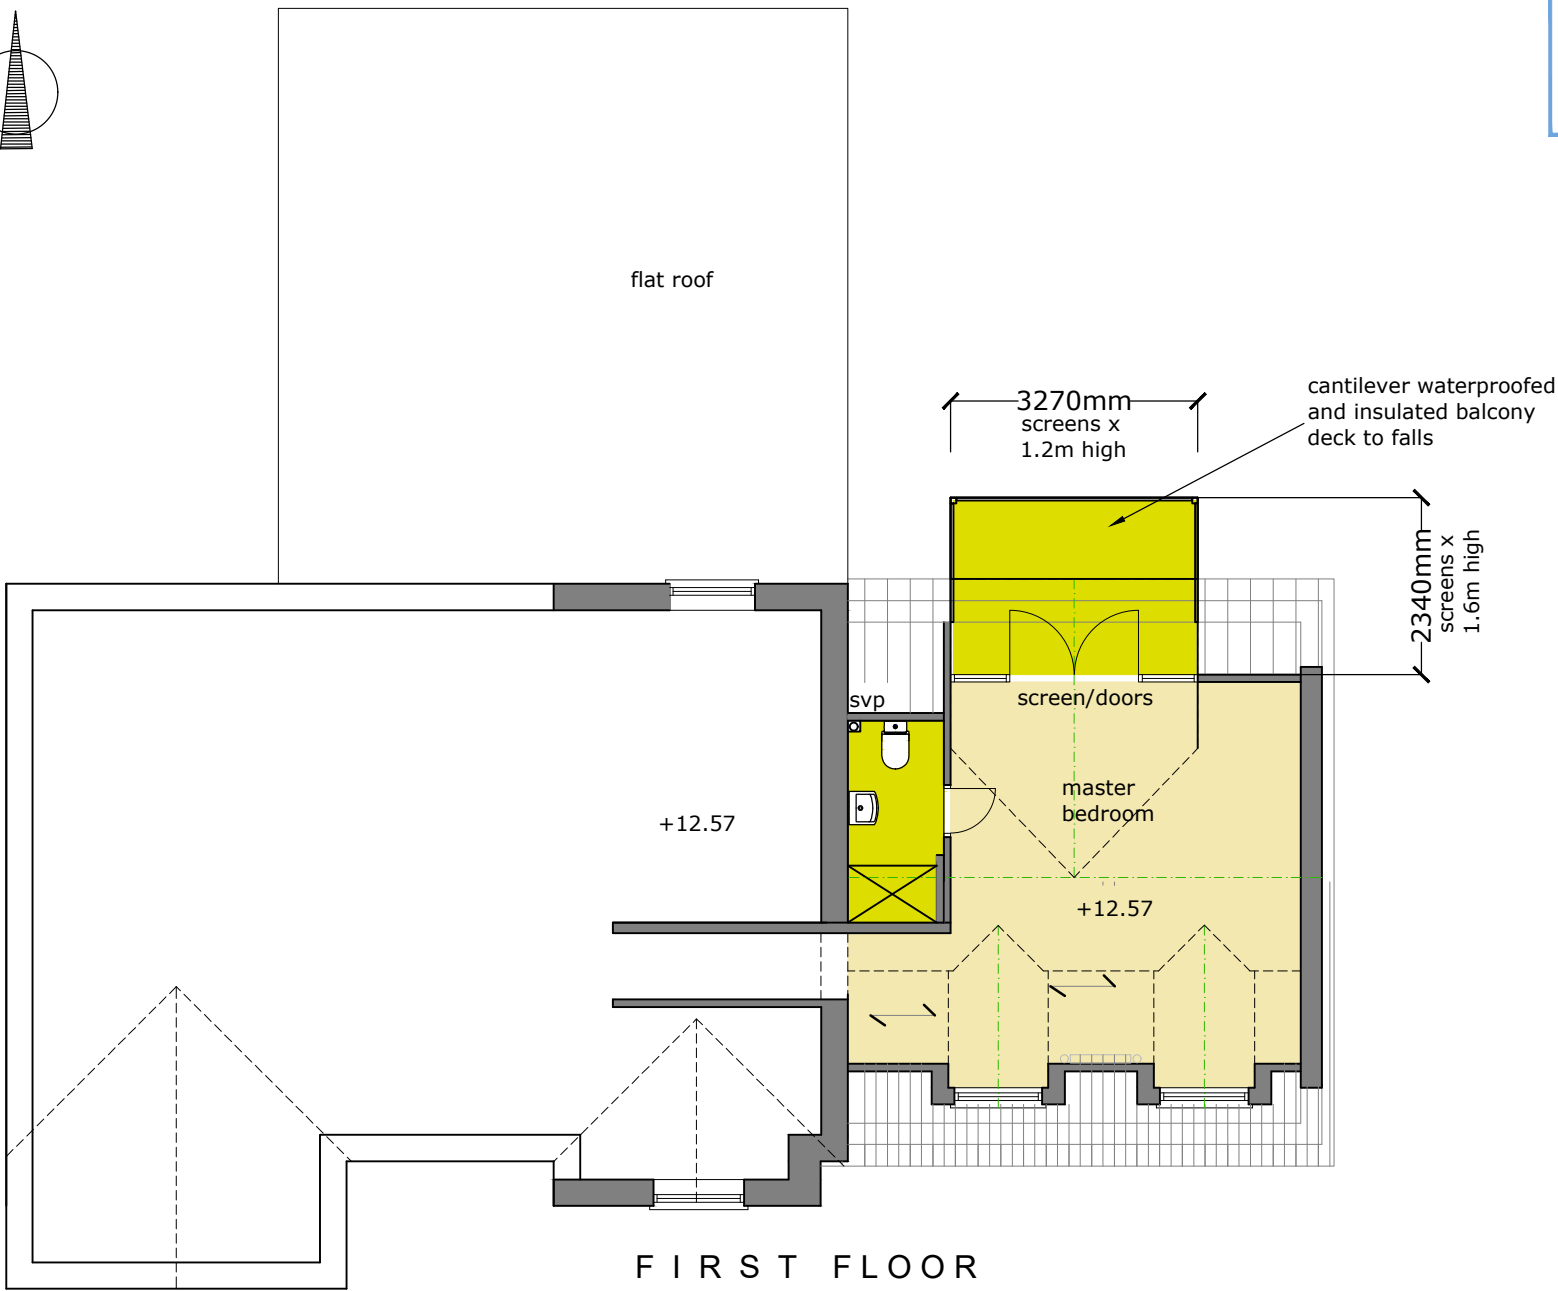

Revisions:

Stage:

Planning

Client Name:

Simon & Cathy Pickles

Project:

Proposed Alterations at 10  
Pendle Drive Whalley Clitheroe  
BB7 9JT

Drawing Name:

Proposed Plans

Scale @ A3:

1:100

Date:

18.10.21

Drawing Number:

21084-10

LINKS Architecture Ltd

35 Collinfield Kendal LA9 5JD

Alan Varley

T/F: 01539 741250

M: 07971 507933

E:a.varley333@btinternet.com

0 1 2 3

scale in M @A3