




0 2m 4m 6m

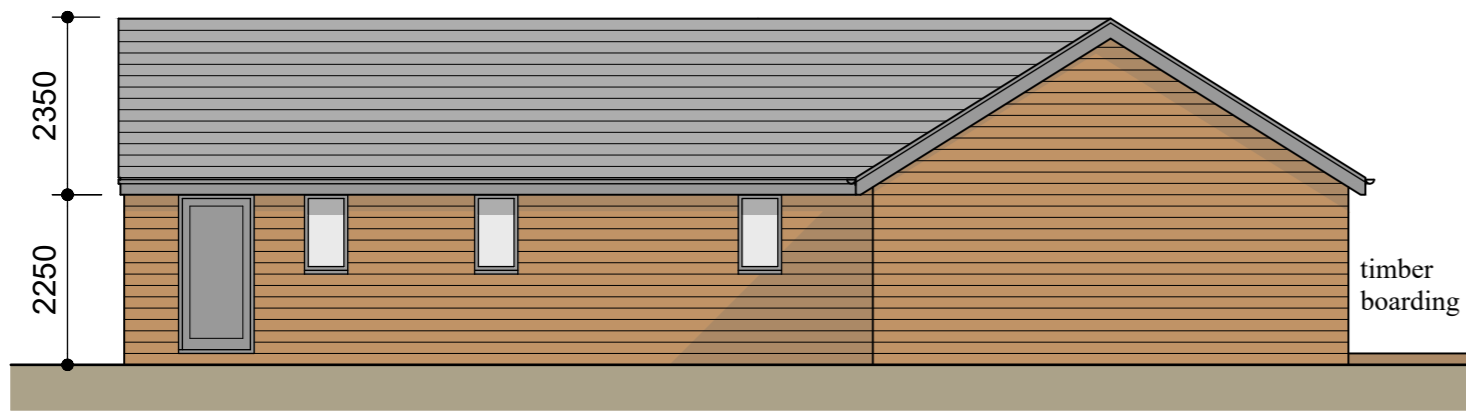


Proposed Front Elevation (West)

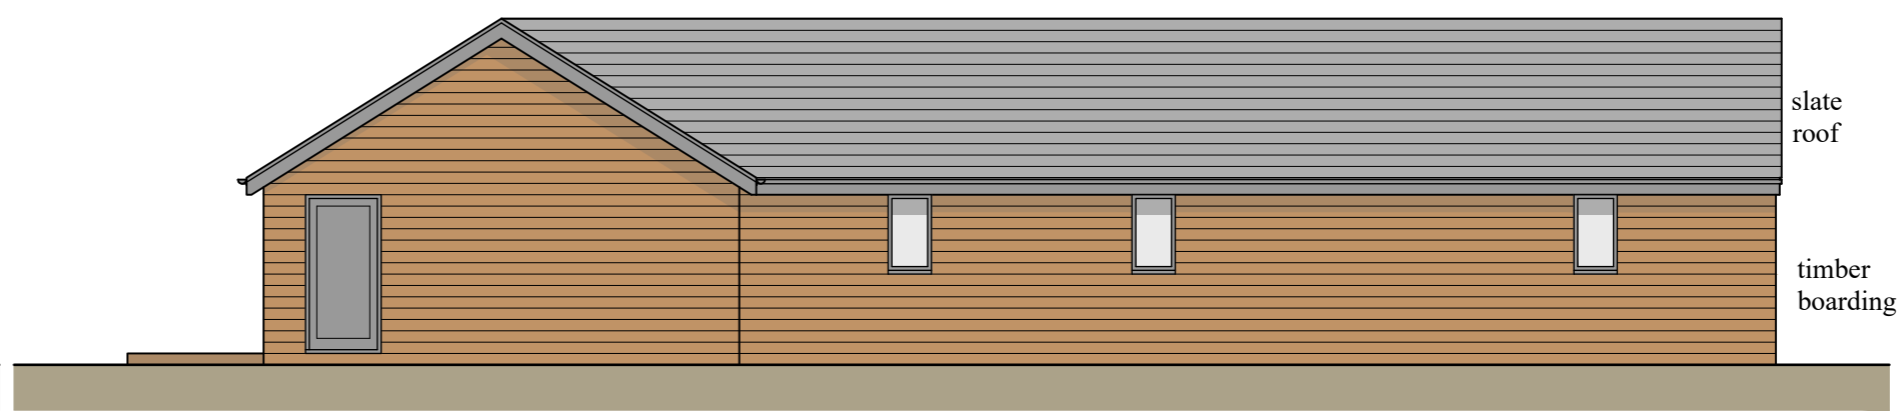


Proposed Front Elevation (North)

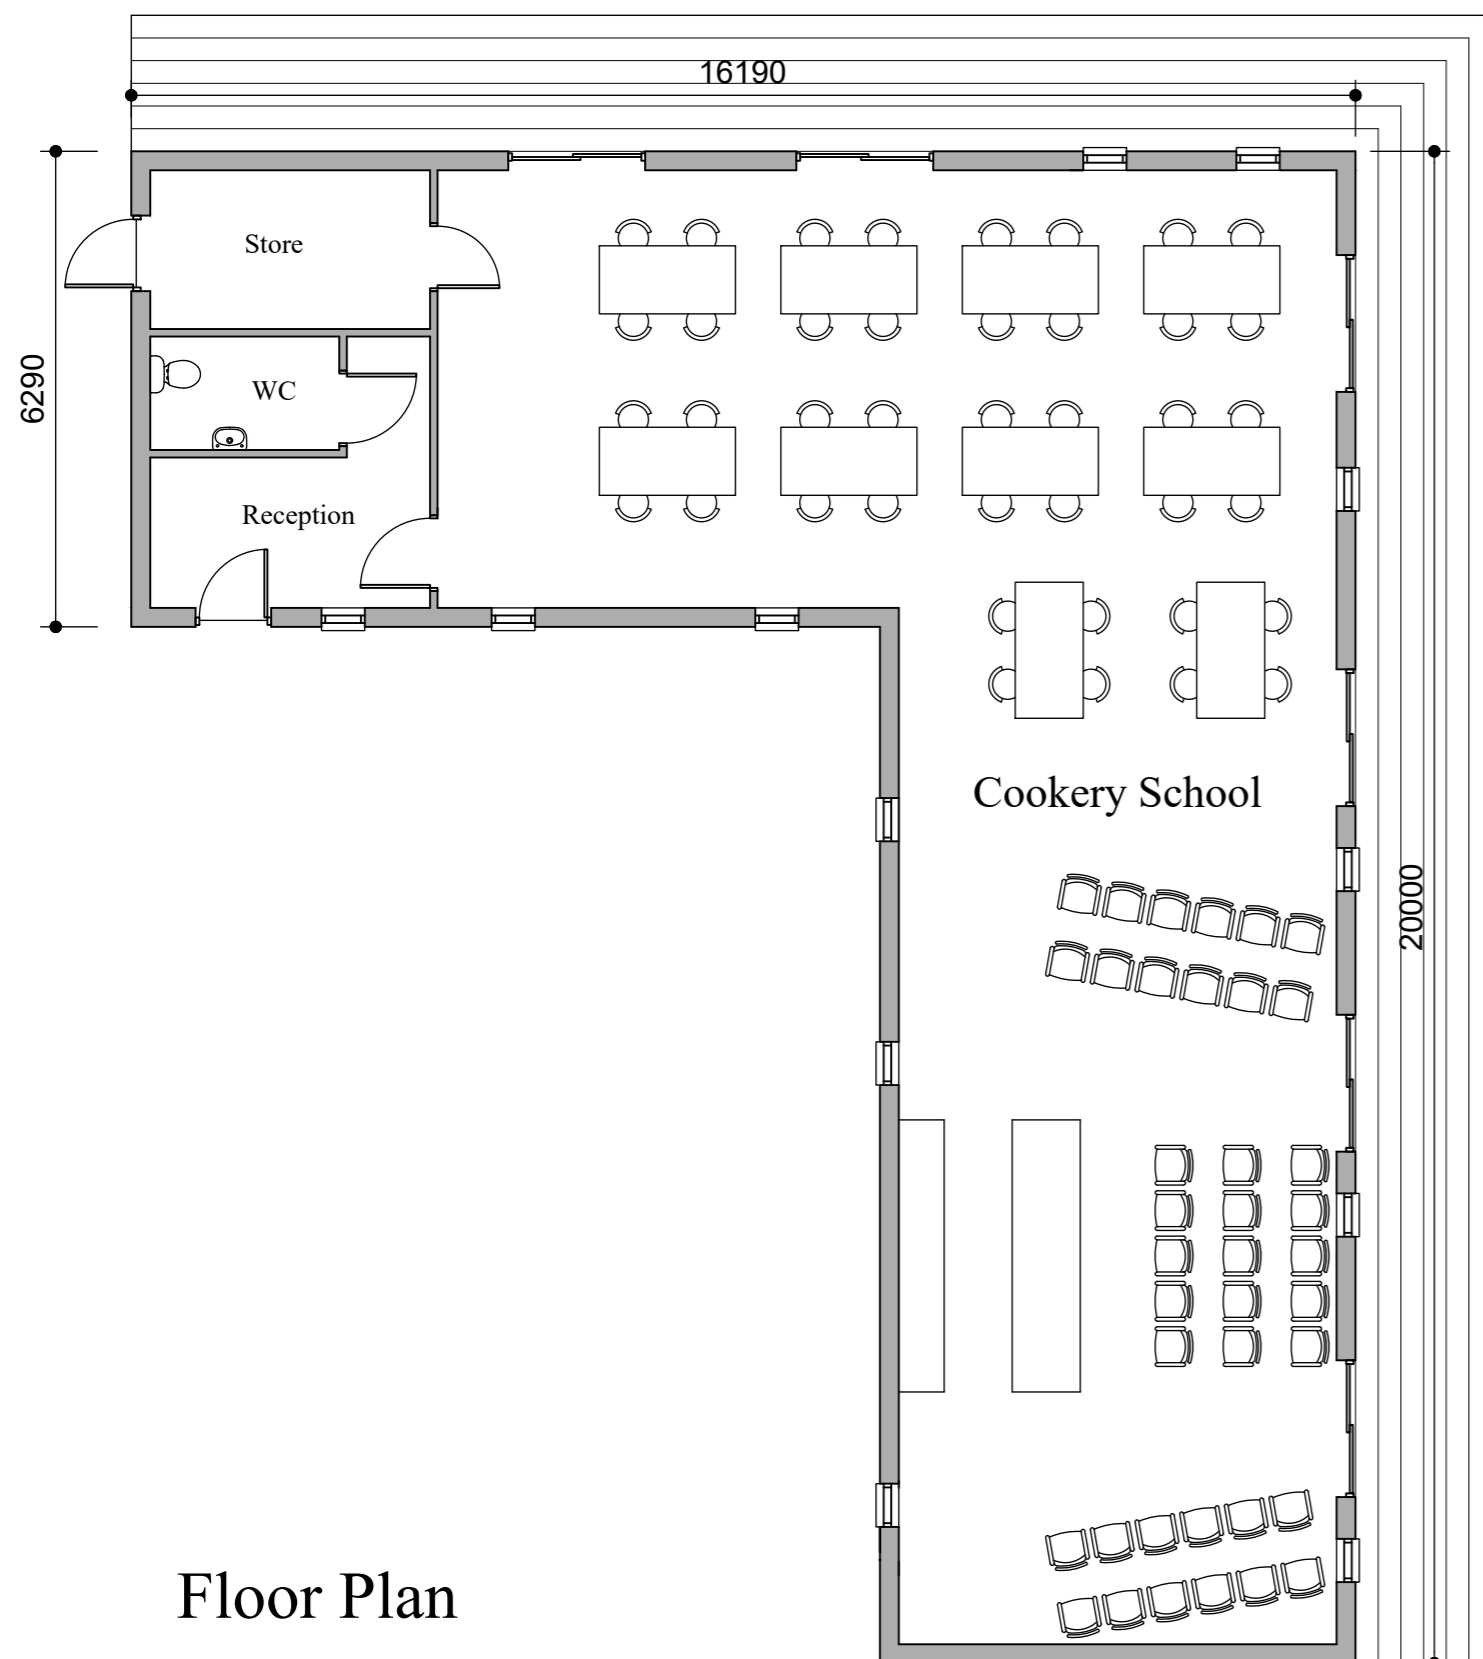

Floor Plan

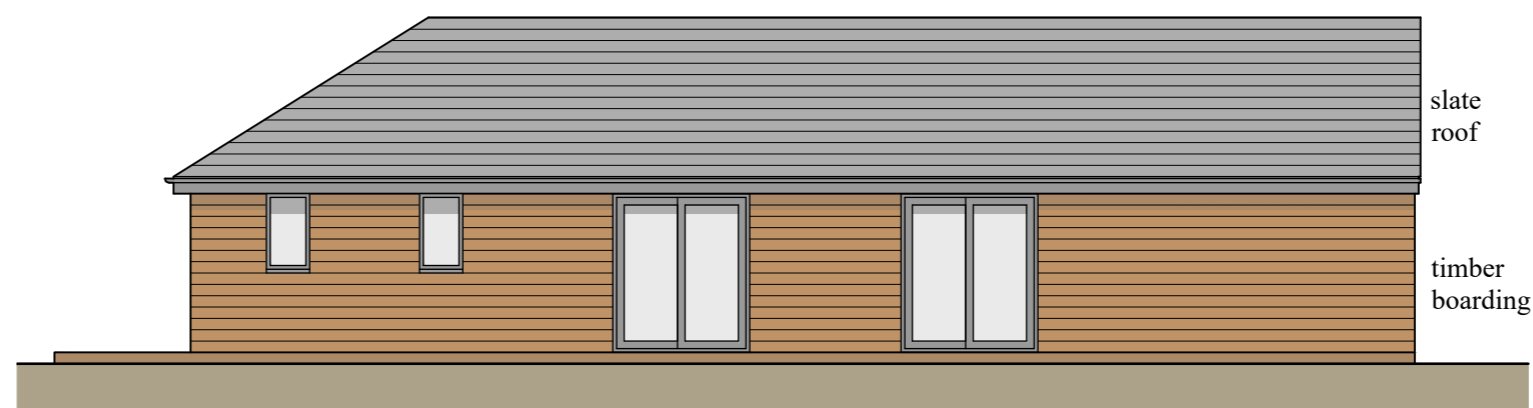

Proposed Front Elevation (East)

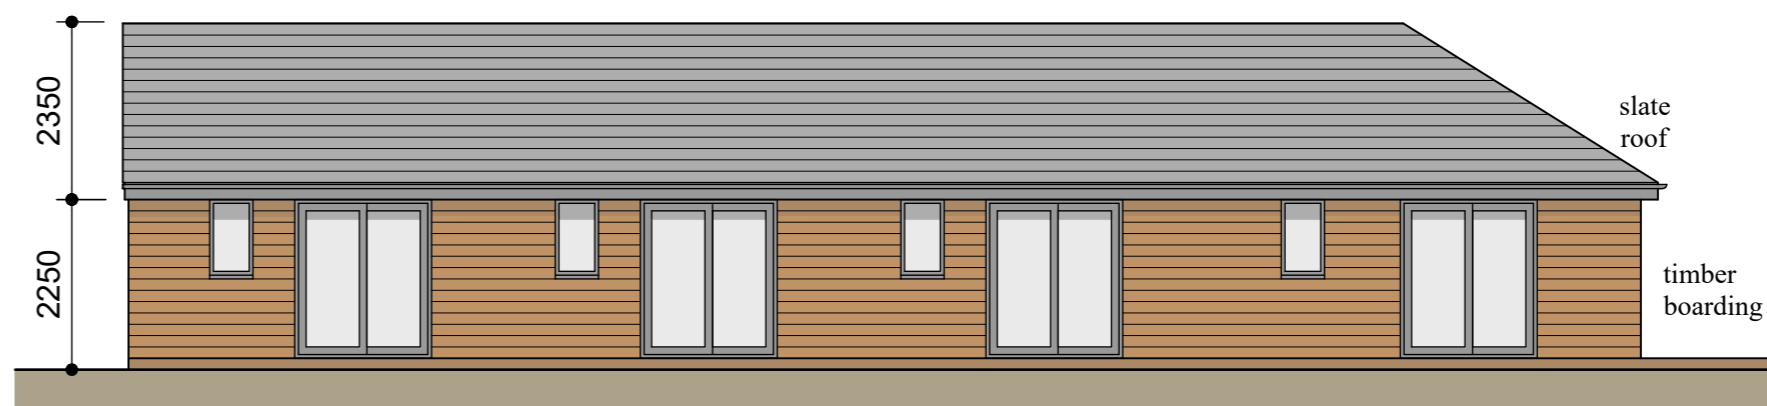

Proposed Front Elevation (South)

Rev F: Layout revised 19-10-21
 Rev E: Updated 17-5-21
 Rev D: Updated 24-3-21
 Rev C: Bedroom removed 24-7-17
 Rev B: Dimensions added 10-5-17
 Rev A: Revised in accordance with clients comments 16-4-17

Project
 Proposed Development at
 Thorneyholme Hall,
 Dunsop Bridge

PWL ARCHITECTURE
 Title
 Proposed Cookery
 School General
 Arrangement

The Studio 29 Bent Lane Leyland Preston PR25 4HP
 Tel 01772 467404 E-Mail info@pwlarchitecture.com

Scale	Date
1:100@A2	March 2017
Drawn	Drwg No
PL	1178-PL-23F

Thorneyholme Hall - Proposed Cookery School