
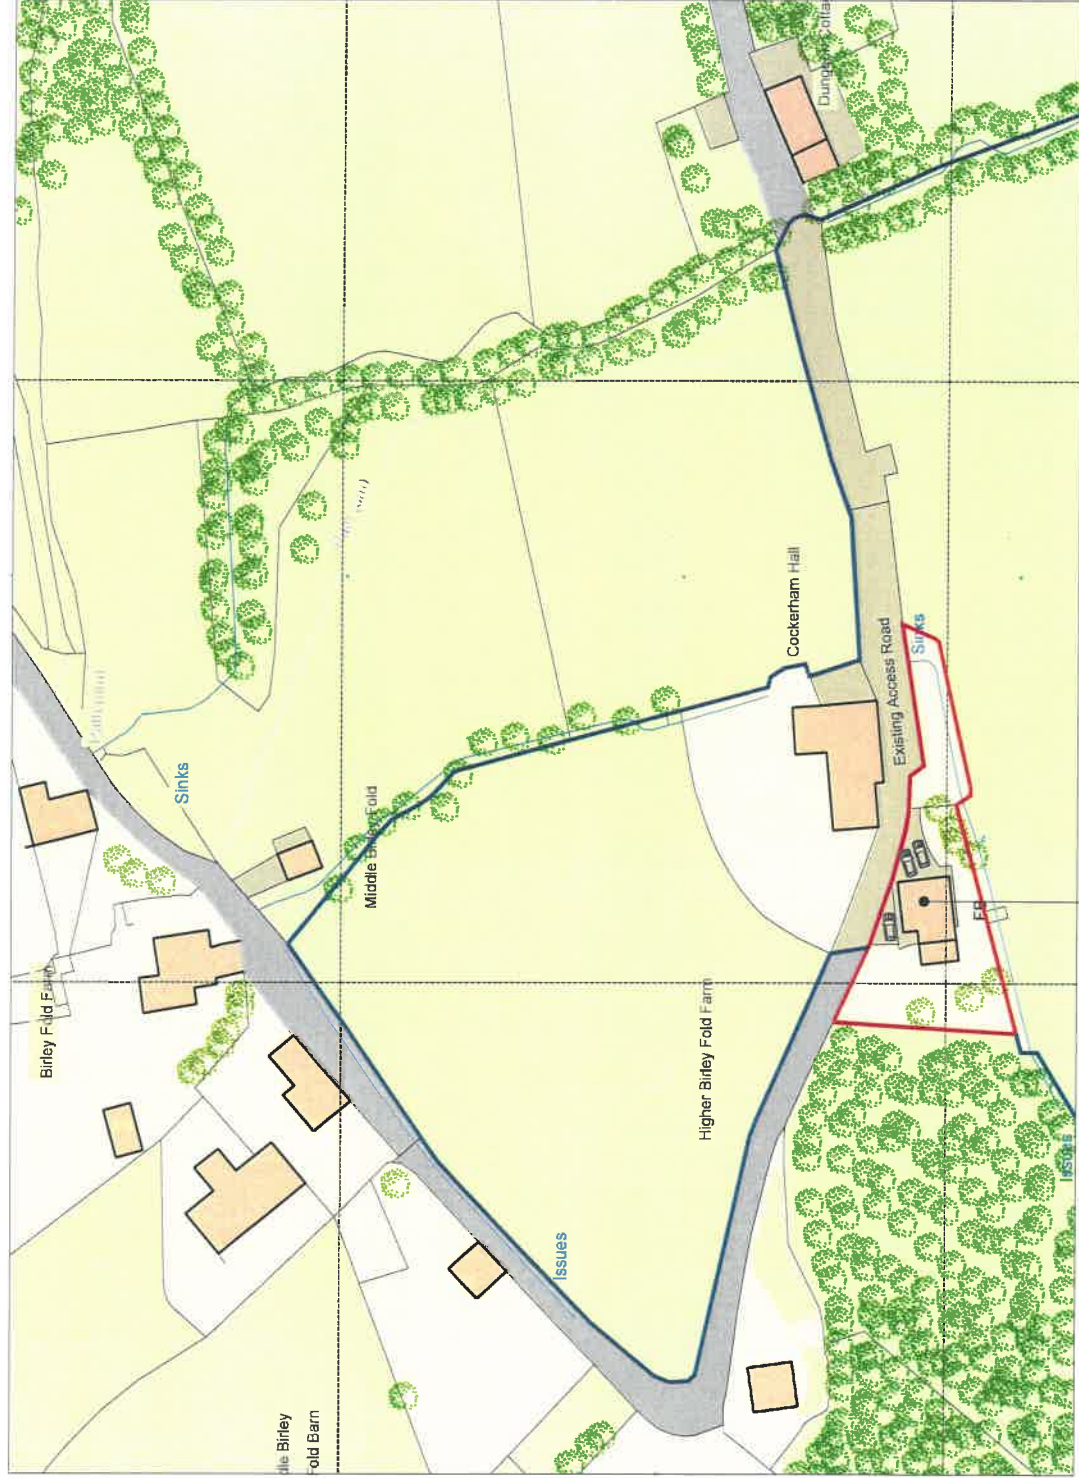


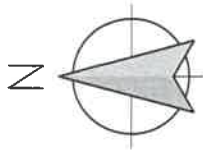

LOCATION PLAN
Scale 1:1250

Existing garage &
residential annex

Client
Mr & Mrs Large

Job title
**Proposed extension of existing
residential annex at
Cockerham Hall
Saccary Lane
Mellor
Blackburn
BB1 9DL**

Drawing title
Location plan

Scale
1:500 @ A2

Date
Oct 2021

Drawn
WJB

spa
SUNDERLAND PEACOCK ARCHITECTS

SUNDERLAND PEACOCK & ASSOCIATES LTD.
142 SANDHURST PARK ROAD, CLITHROE
LIVASMORE, BLACKBURN, LANCASHIRE
BB1 3JG
T 01509 427176 F 01509 427226
E info@sunderlandpeacock.com
www.sunderlandpeacock.com



6490 -05