


This drawing is to be read in conjunction with all relevant Architect, consultants' and specialists' drawings and specifications. The Architect is to be notified of any discrepancies before proceeding. Do not scale from this drawing. All dimensions and levels are to be checked on site. This drawing is subject to copyright. All work carried out before Planning and Building Permission has been granted is at the contractor/clients risk.

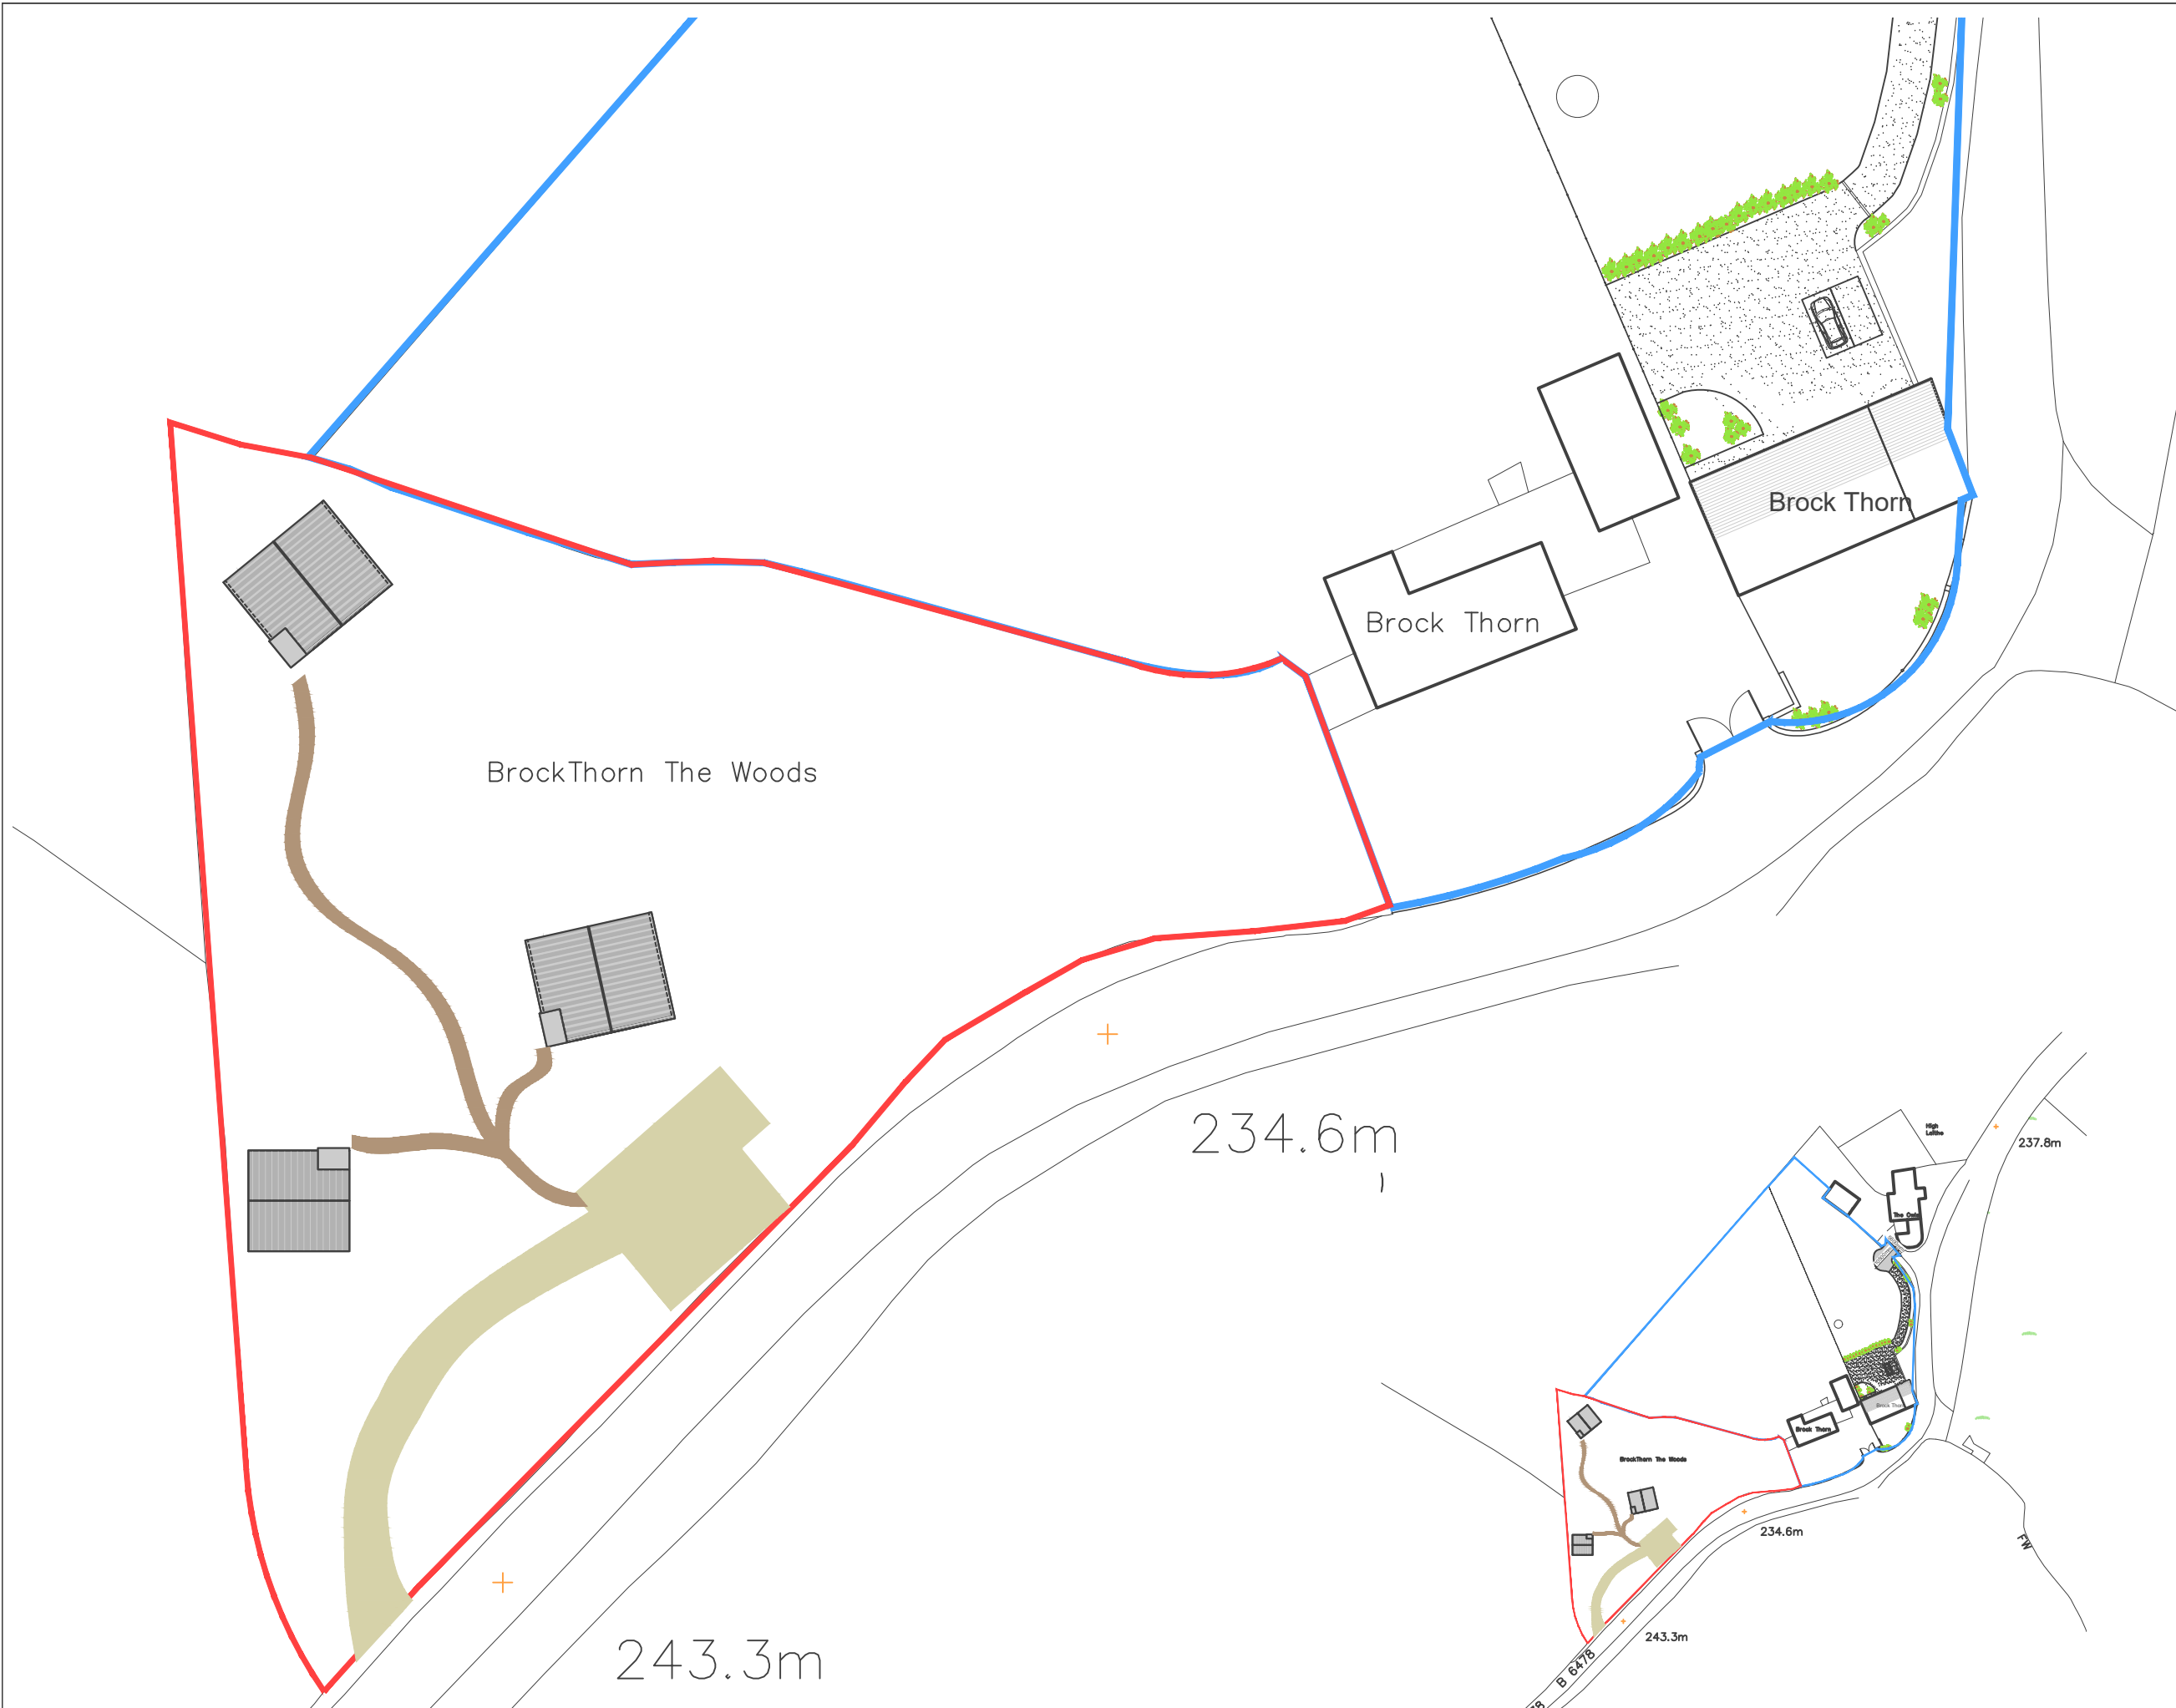

Block Plan
Scale@1:500 Site Area: 4768m²

Block Plan
Scale@1:2500

Client Mr Martyn Schofield		
Job Title Brockthorn The Woods Tosside Skipton		
Drawing Title Proposed Block Plan		
Scale 1:500@ A3	Date Aug 21	Drawn TDS

spa ARCHITECTS
SUNDERLAND PEACOCK & ASSOCIATES LTD.
SUNDERLAND PEACOCK & ASSOCIATES LTD.
HAZELMERE, PIMLICO ROAD, CLITHEROE
LANCASHIRE, BB7 2AG
T 01200 423178 F 01200 427328
E info@sunderlandpeacock.com
www.sunderlandpeacock.com



6284 -P04