



south elevation

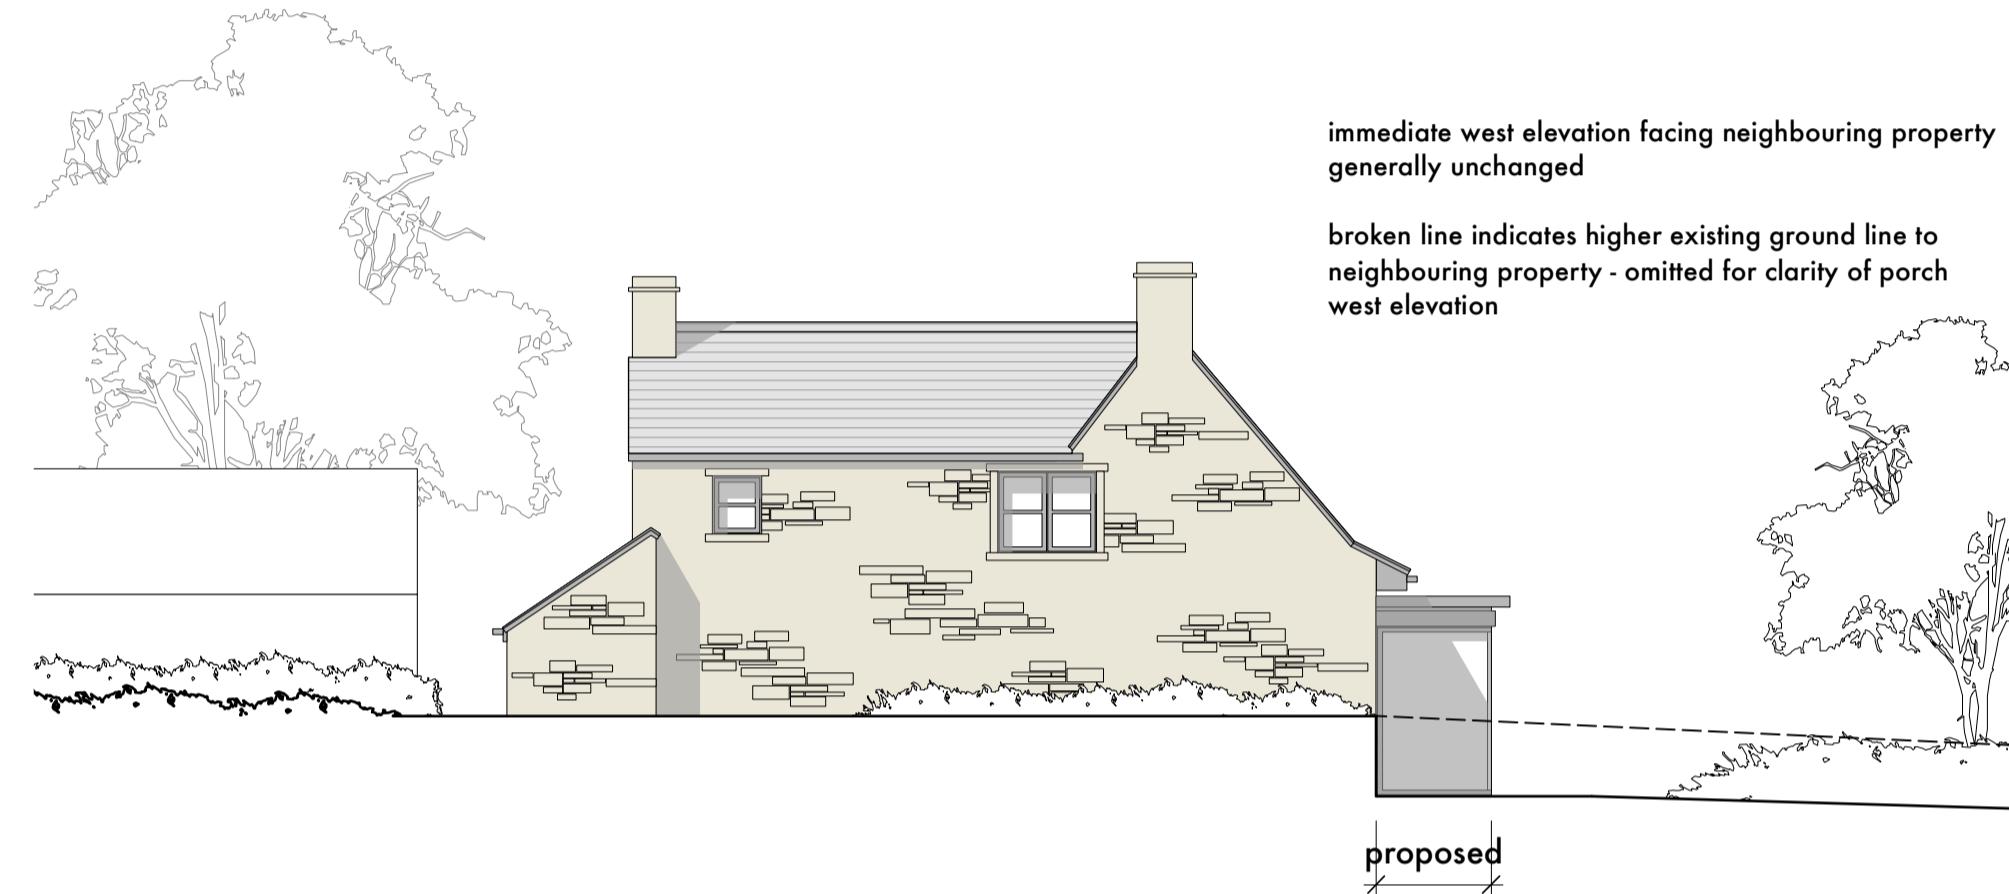

west elevation

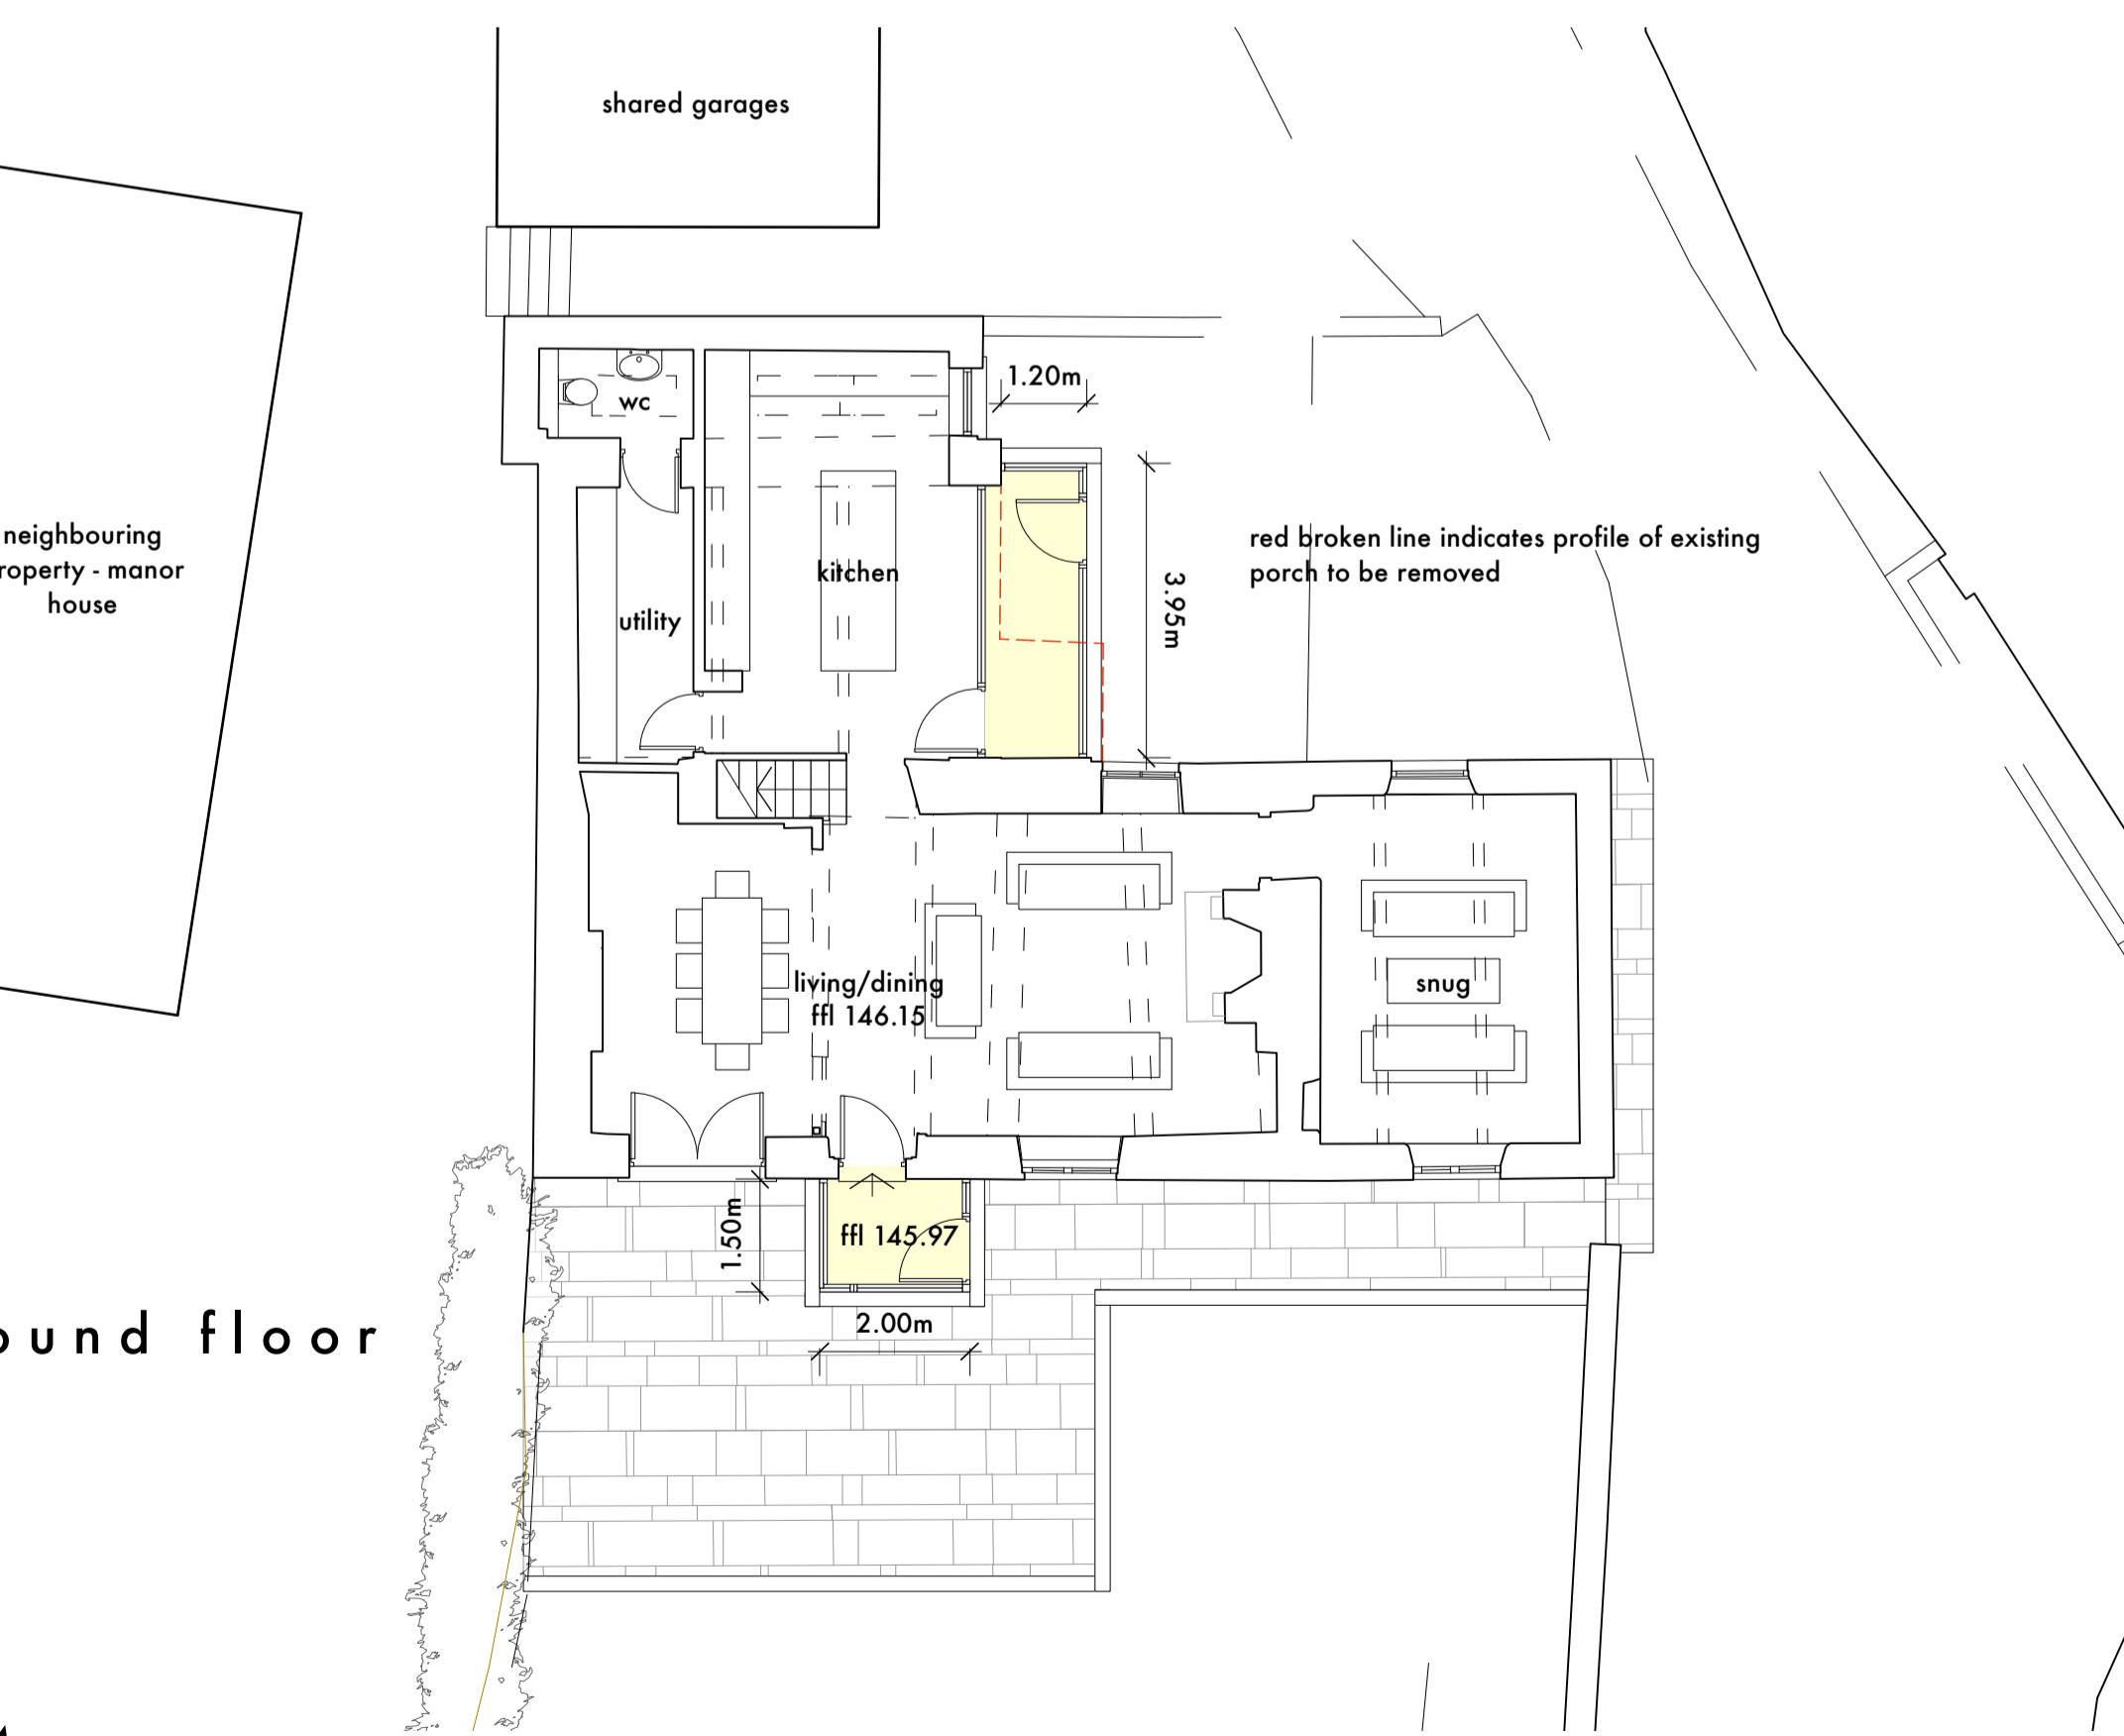

ground floor




first floor

0m 10m scale



north elevation

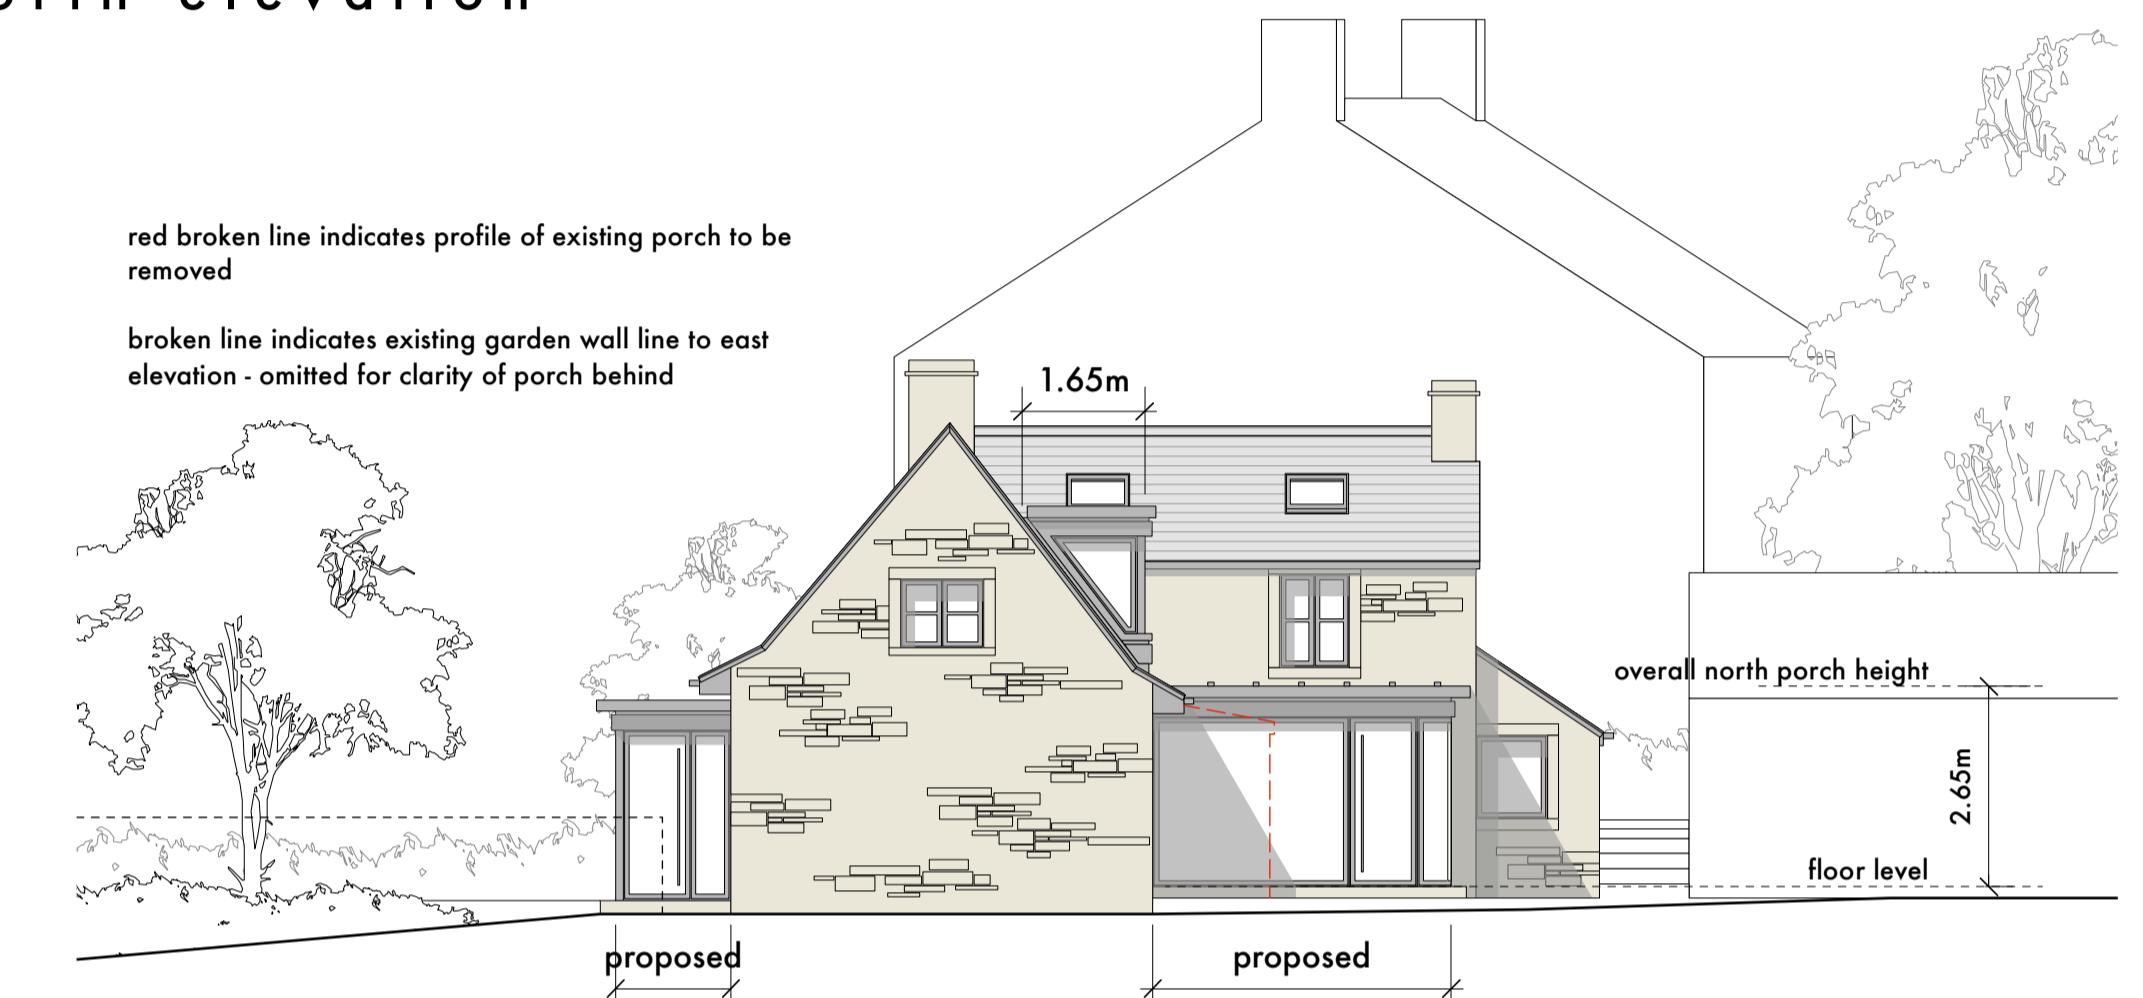

east elevation

Stanton Andrews do not accept liability for any loss or degradation of information held in the drawing resulting from the conversion from the original file format to another file format or from the original reading of it in one other programme than the one in which it was prepared. Stanton Andrews accepts no responsibility for errors that occur as a result of reviewing this drawing of any other programme. Stanton Andrews accepts no liability for use of this drawing by parties other than the party for whom it was prepared or for purposes other than those for which it was prepared.

DWG issues - when this drawing is issued in DWG format it is an uncontrolled version and is provided to the client to prepare its own documents/CDs for which it is solely responsible. It is based on background information contained in the DWG file. Stanton Andrews accepts no liability for any alterations to, additions to or discrepancies arising out of changes to such background information which occur after it has been issued by Stanton Andrews.

This drawing must be printed in colour, if this text is not RED the drawing must be reprinted.

Do not scale, use figured dimensions only. All dimensions to be checked on site. This drawing should be printed and read at the original size, as stated in title block. Stanton Andrews accepts no responsibility for errors that occur as a result of reviewing this drawing of any other programme. Stanton Andrews accepts no liability for use of this drawing by parties other than the party for whom it was prepared or for purposes other than those for which it was prepared.

DWG issues - when this drawing is issued in DWG format it is an uncontrolled version and is provided to the client to prepare its own documents/CDs for which it is solely responsible. It is based on background information contained in the DWG file. Stanton Andrews accepts no liability for any alterations to, additions to or discrepancies arising out of changes to such background information which occur after it has been issued by Stanton Andrews.

As existing' drawings based on information provided by others - no measured survey of the property has been undertaken by the architect.

This drawing is subject to copyright.

revision	date	note
A	27.10.21	issued for planning
B	03.12.21	dormer dimension added (requested by RVBC)

#### MATERIAL SCHEDULE

walls	natural stone with dressed stone detailing
roof	natural slate (to match existing)
windows	leadwork to proposed 'flat' roofs and dormers
other	polyester powder coated aluminium 'velux' rooflights

**SA** stanton andrews  
architects

44 york street clitheroe BB7 2DL  
t. 01200 444490 e. mail@stantonandrews.co.uk w. stantonandrews.co.uk



old manor house 20.74

proposed floor plans and elevations

scale 1 to 100 @ A1 date oct.21 status planning

PL.02