
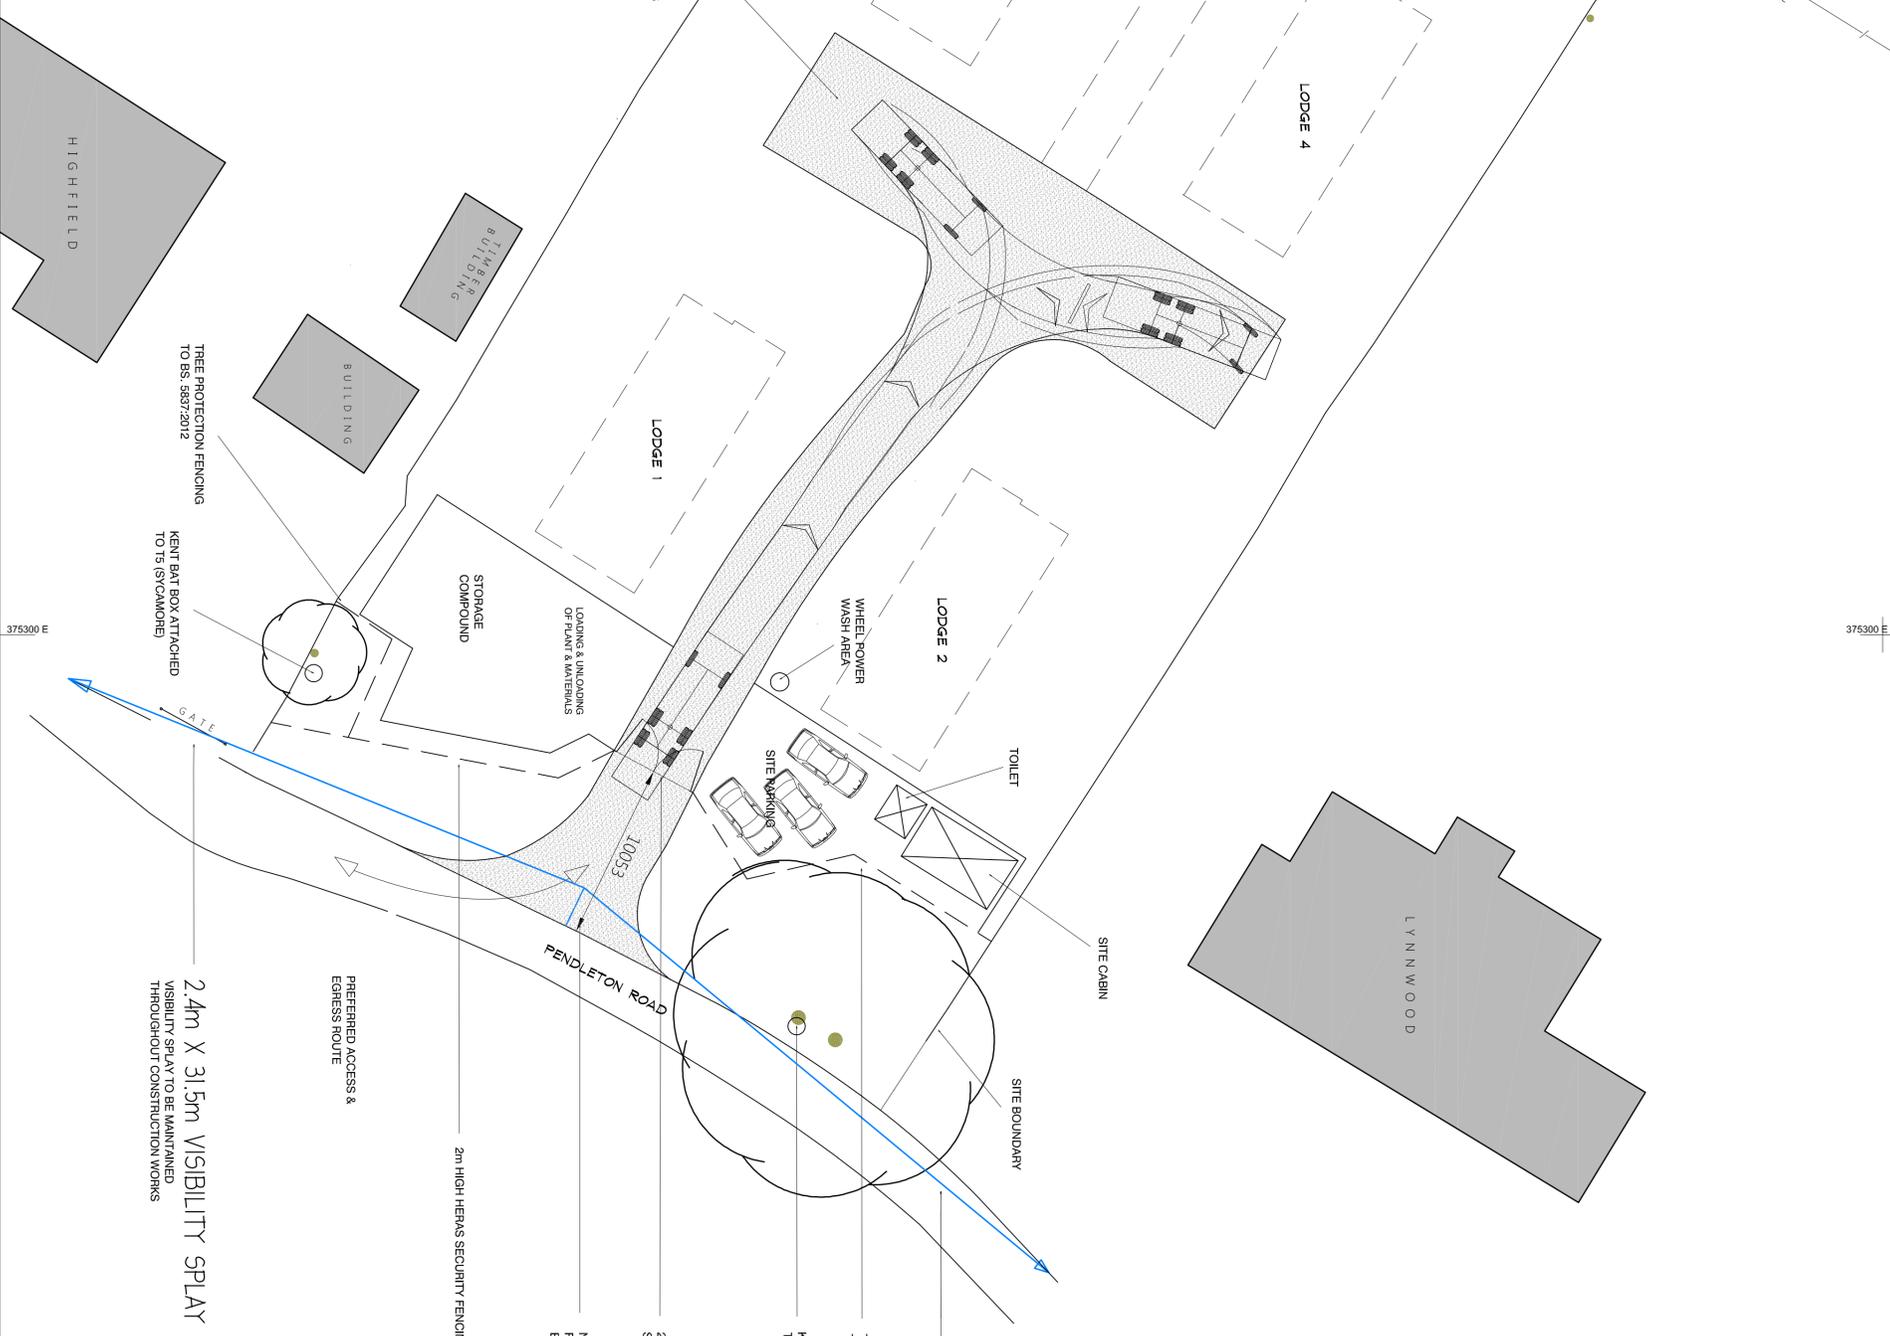


136-26  
136-49  
POST & MESH BAY FENCE

ACCESS TO ADJACENT FIELD TO BE MAINTAINED THROUGHOUT CONSTRUCTION

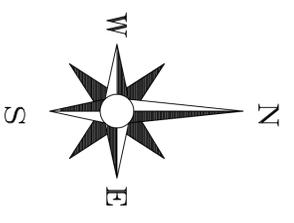

2.4m X 34.15m VISIBILITY SPLAY  
VISIBILITY SPLAY TO BE MAINTAINED THROUGHOUT CONSTRUCTION WORKS

2.4m X 31.5m VISIBILITY SPLAY  
VISIBILITY SPLAY TO BE MAINTAINED THROUGHOUT CONSTRUCTION WORKS

2m HIGH HERAS SECURITY GATES SET BACK 10m FROM EDGE OF HIGHWAY  
NEW CONSTRUCTION SITE ACCESS TO BE FORMED WITH 300mm SUB-BASE AND 70mm BASE LAYER

2m HIGH HERAS SECURITY FENCING

PREFERRED ACCESS & EGRESS ROUTE

2.4m X 31.5m VISIBILITY SPLAY  
VISIBILITY SPLAY TO BE MAINTAINED THROUGHOUT CONSTRUCTION WORKS

**adm design**

Royds House, Harden Road, Kettlewell, Barnsley, S70 6TS  
Tel : 07931 55714 Email: adm@admdesign.co.uk

Scale(s)	1:200 @ A1	Date	OCTOBER 2021
Drawing no.	ADP/170RANS/1/P	Rev.	A

Revisions  
 A ADDED VISIBILITY SPLAYS AND SET SECURITY GATES BACK 10m 9/12/20  
 Project:  
 PROPOSED HOLIDAY LODGE DEVELOPMENT LAND AT TORNS FARM, PENDLETON RD, WISWELL  
 Drawing:  
**LOGISTICS PLAN**  
 Client:  
 MRS. L. SAGAR