


Peter Hitchen Architects

Marathon House
The Sidings Business Park
Whalley, BB7 9SE

01254 823 885

www.peterhitchenarchitects.co.uk


NOTES:

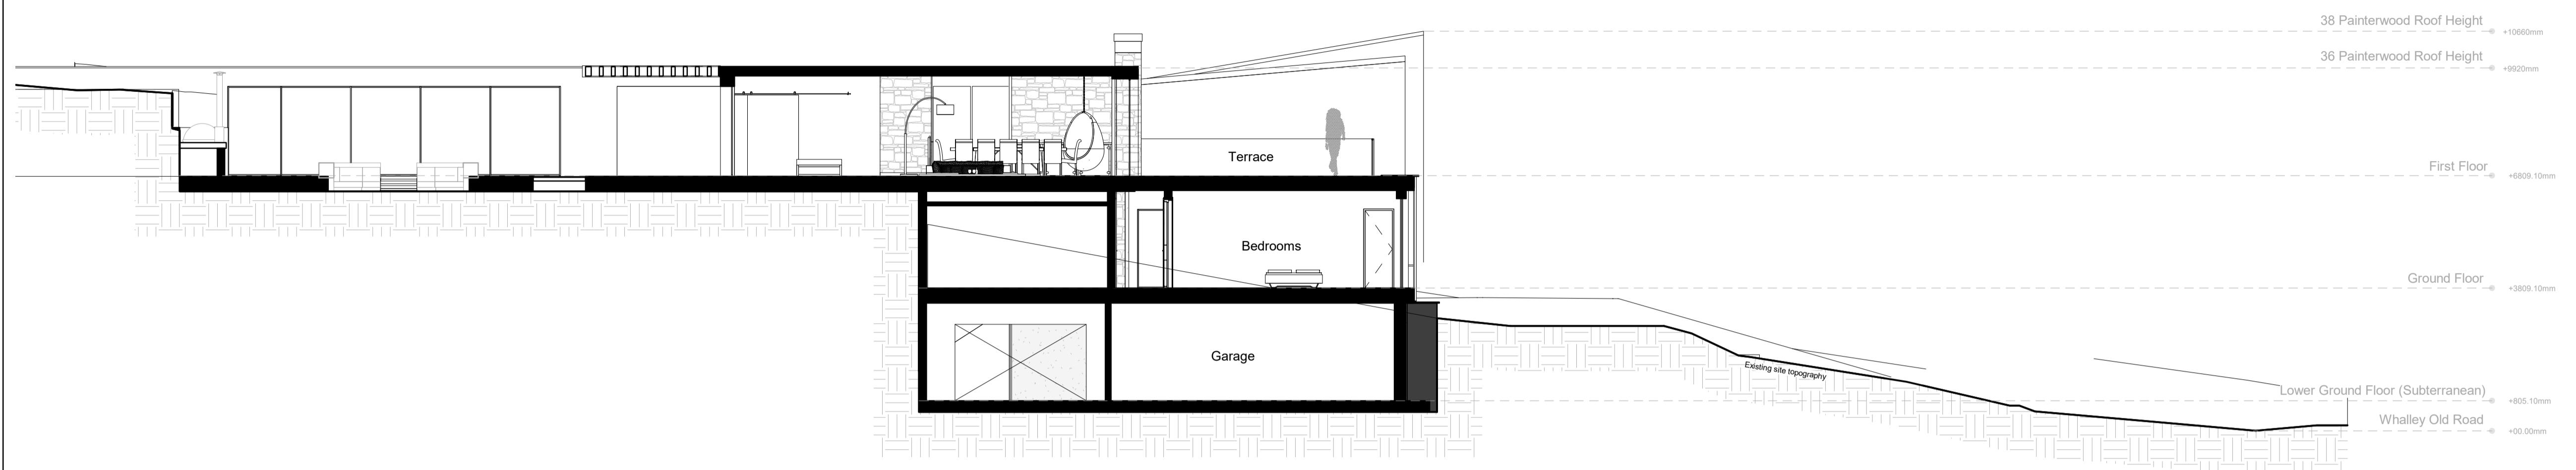

Section Through Site 1 : 100

CLIENT:

Mr & Mrs Brunt

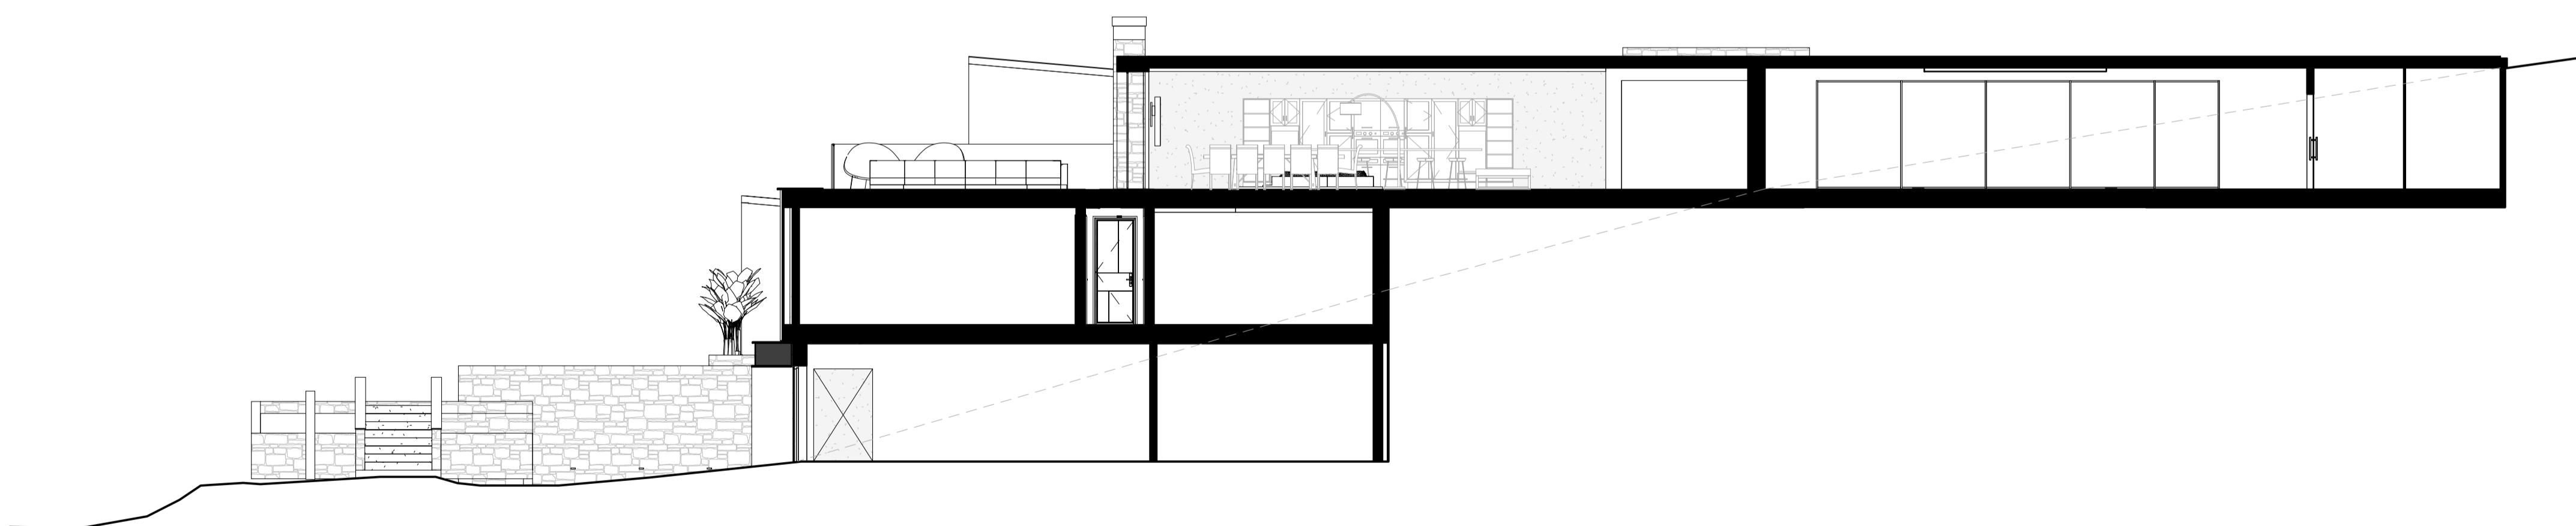

2 Section Through Site B
1 : 100

SHEET:	PROPOSED SECTION	
Project number	PHA/576	
Date	01/11/2021	
Drawn by	JD	
Checked by	PH	
Scale	1 : 100	
Sheet size	A1	