




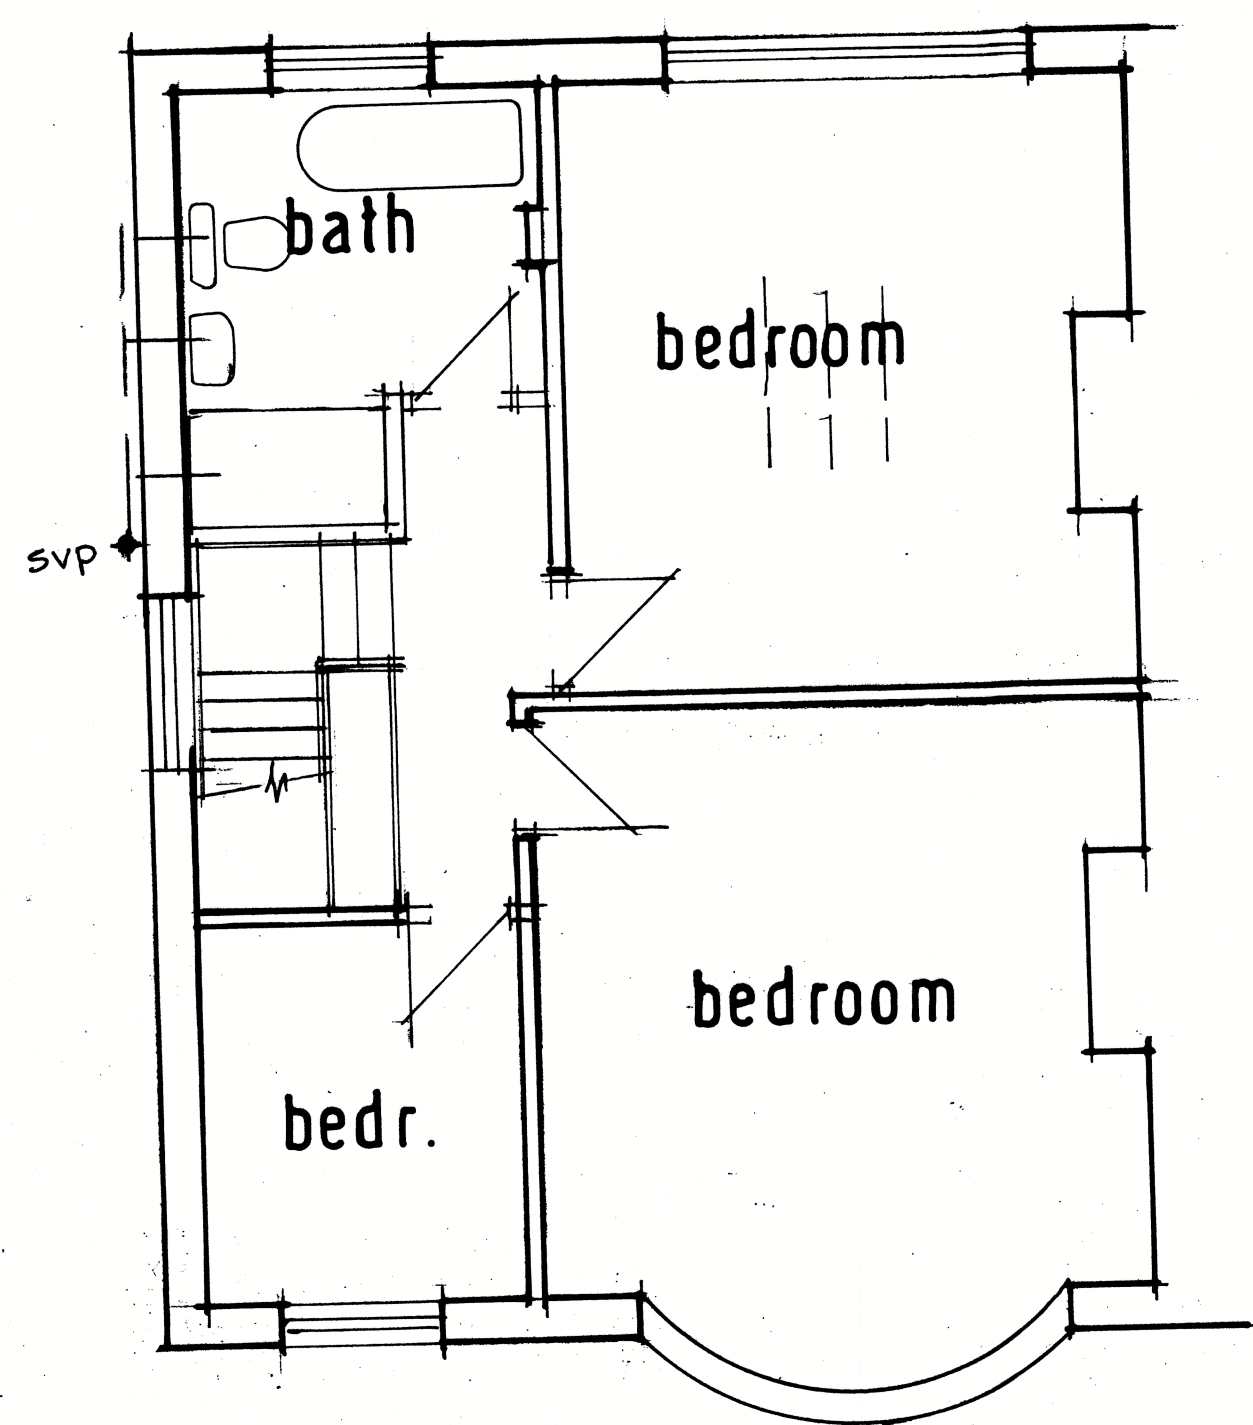


existing first floor plan

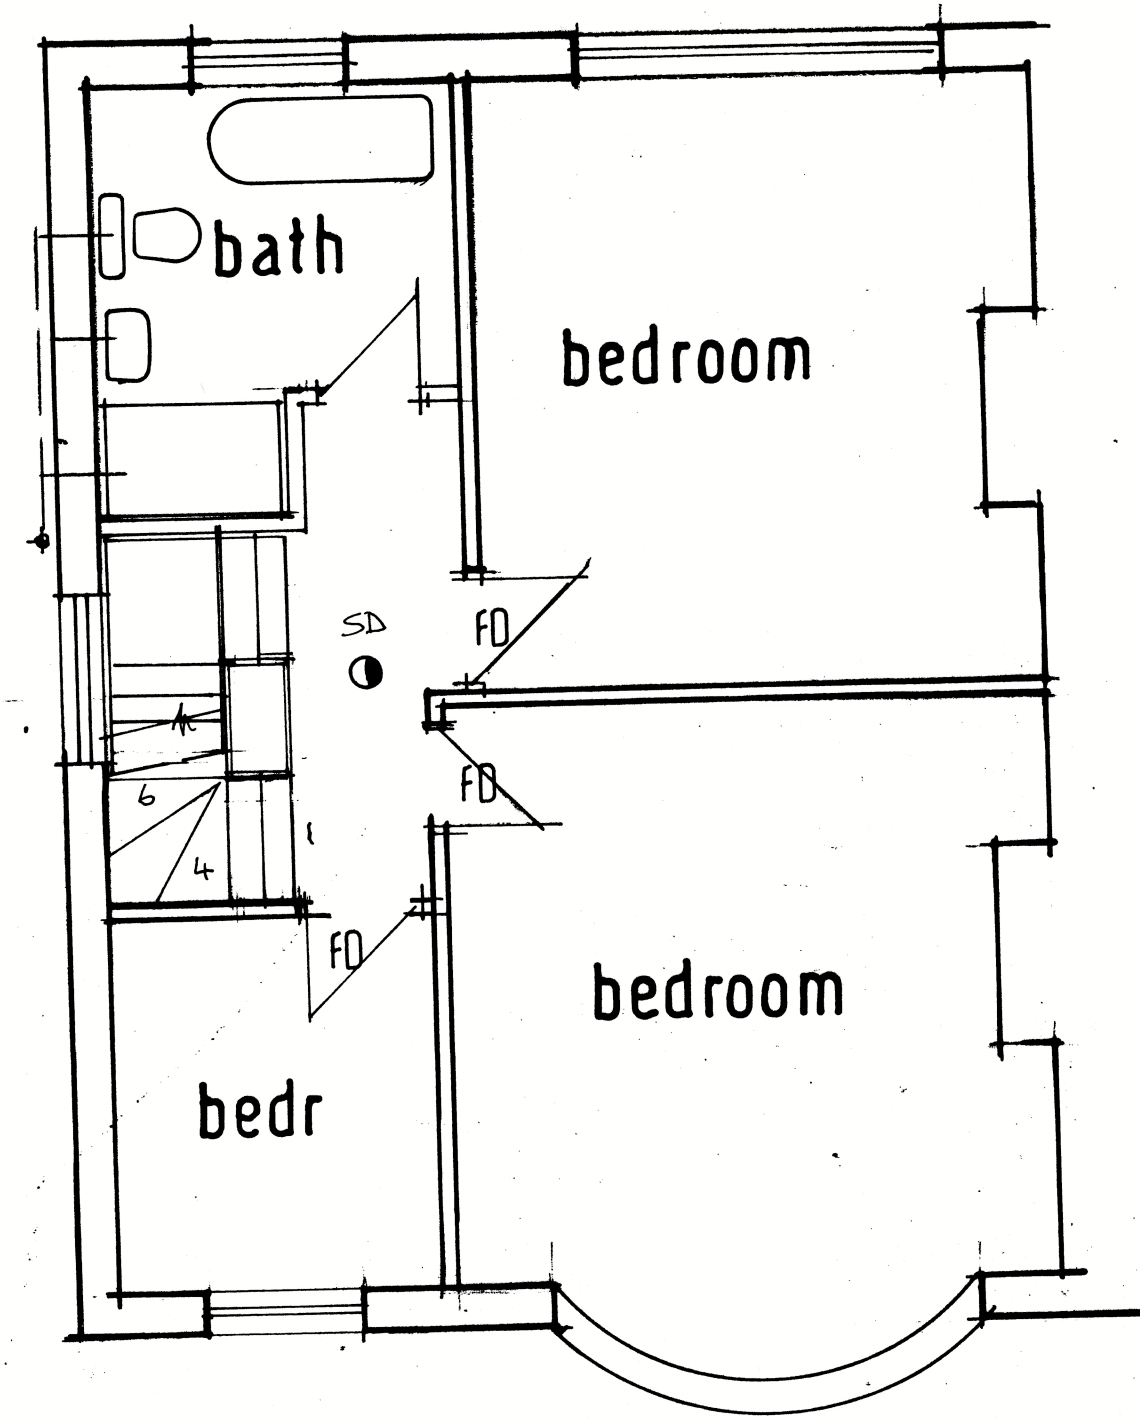


proposed first floor plan

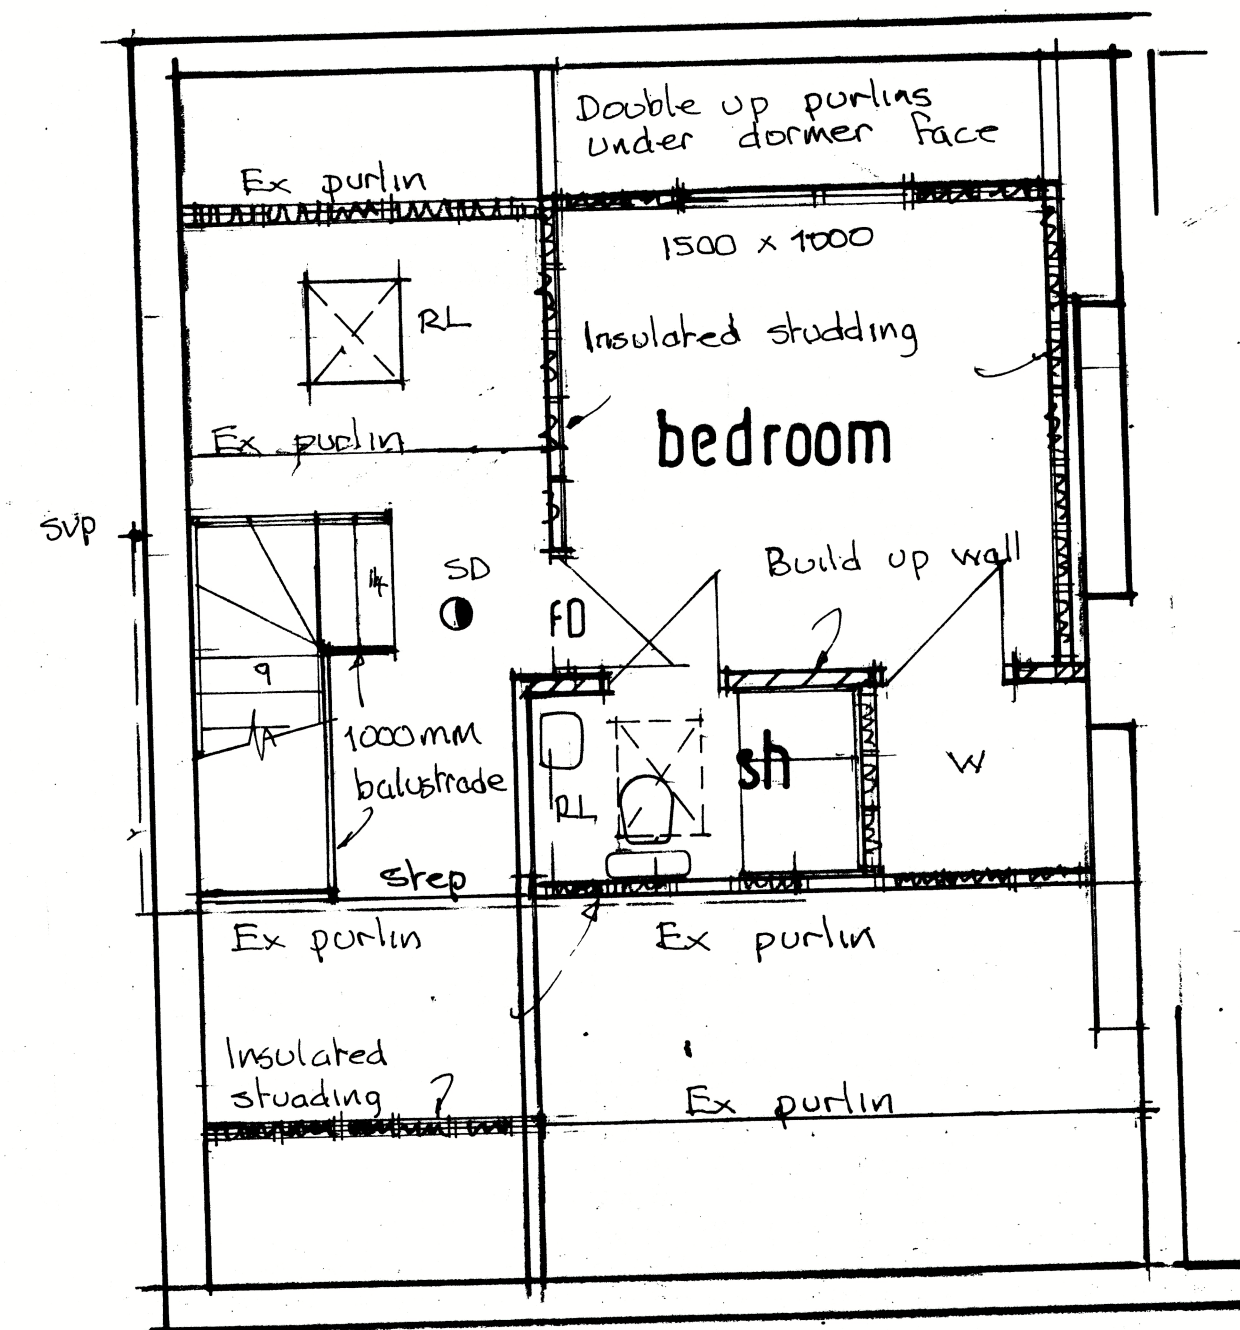


proposed attic plan

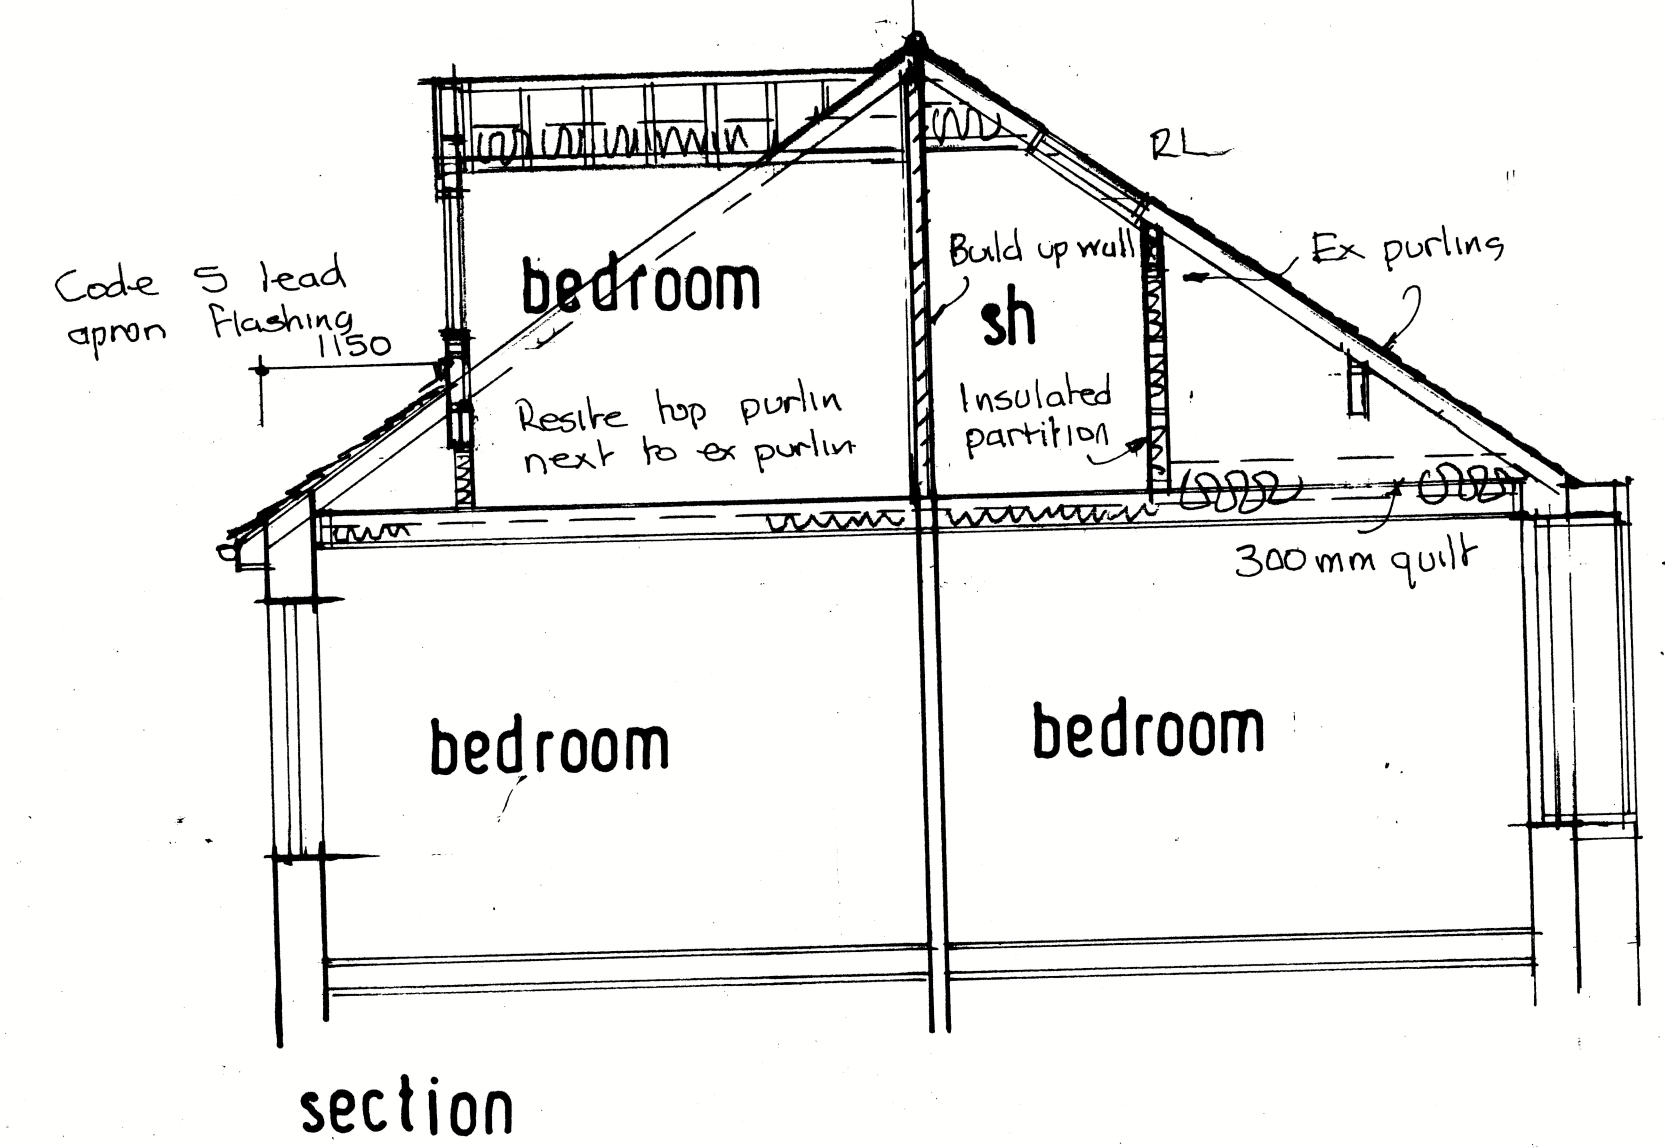


section

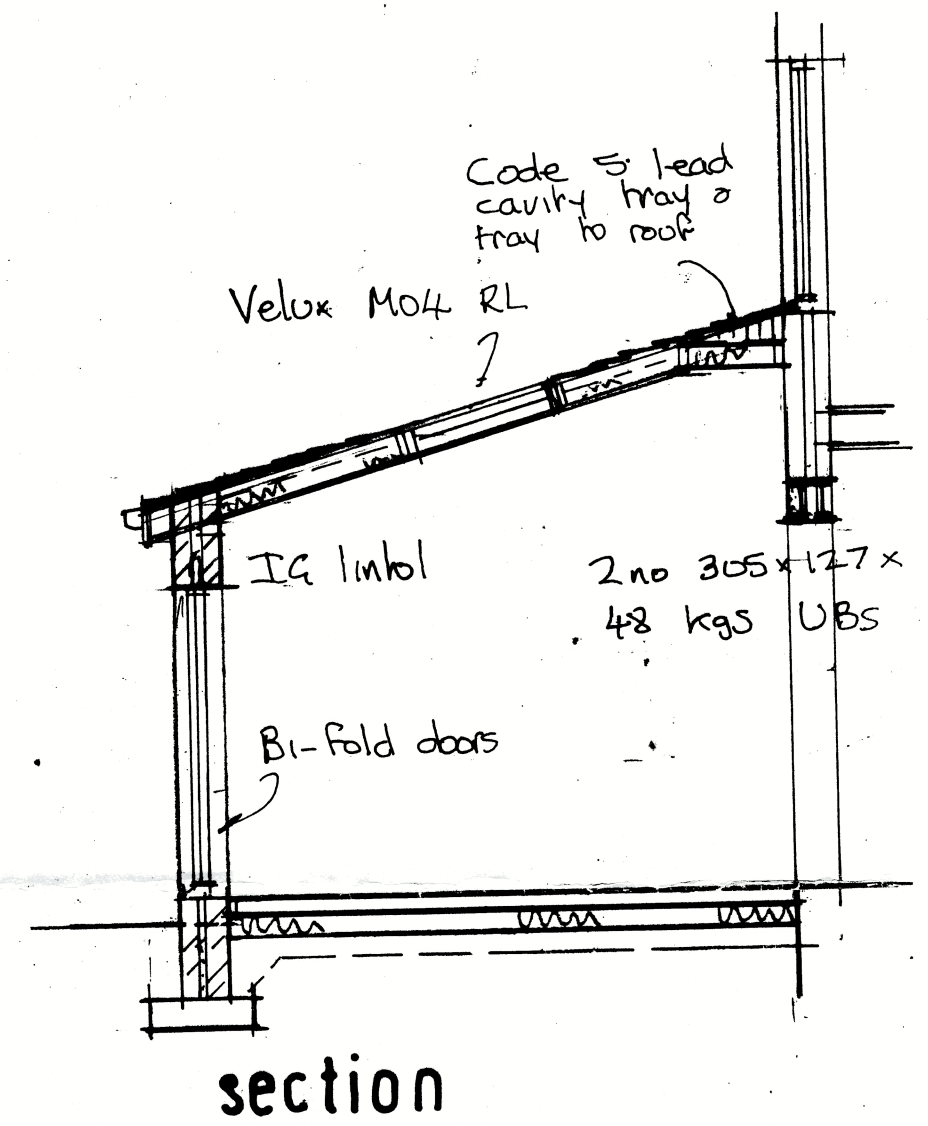

section

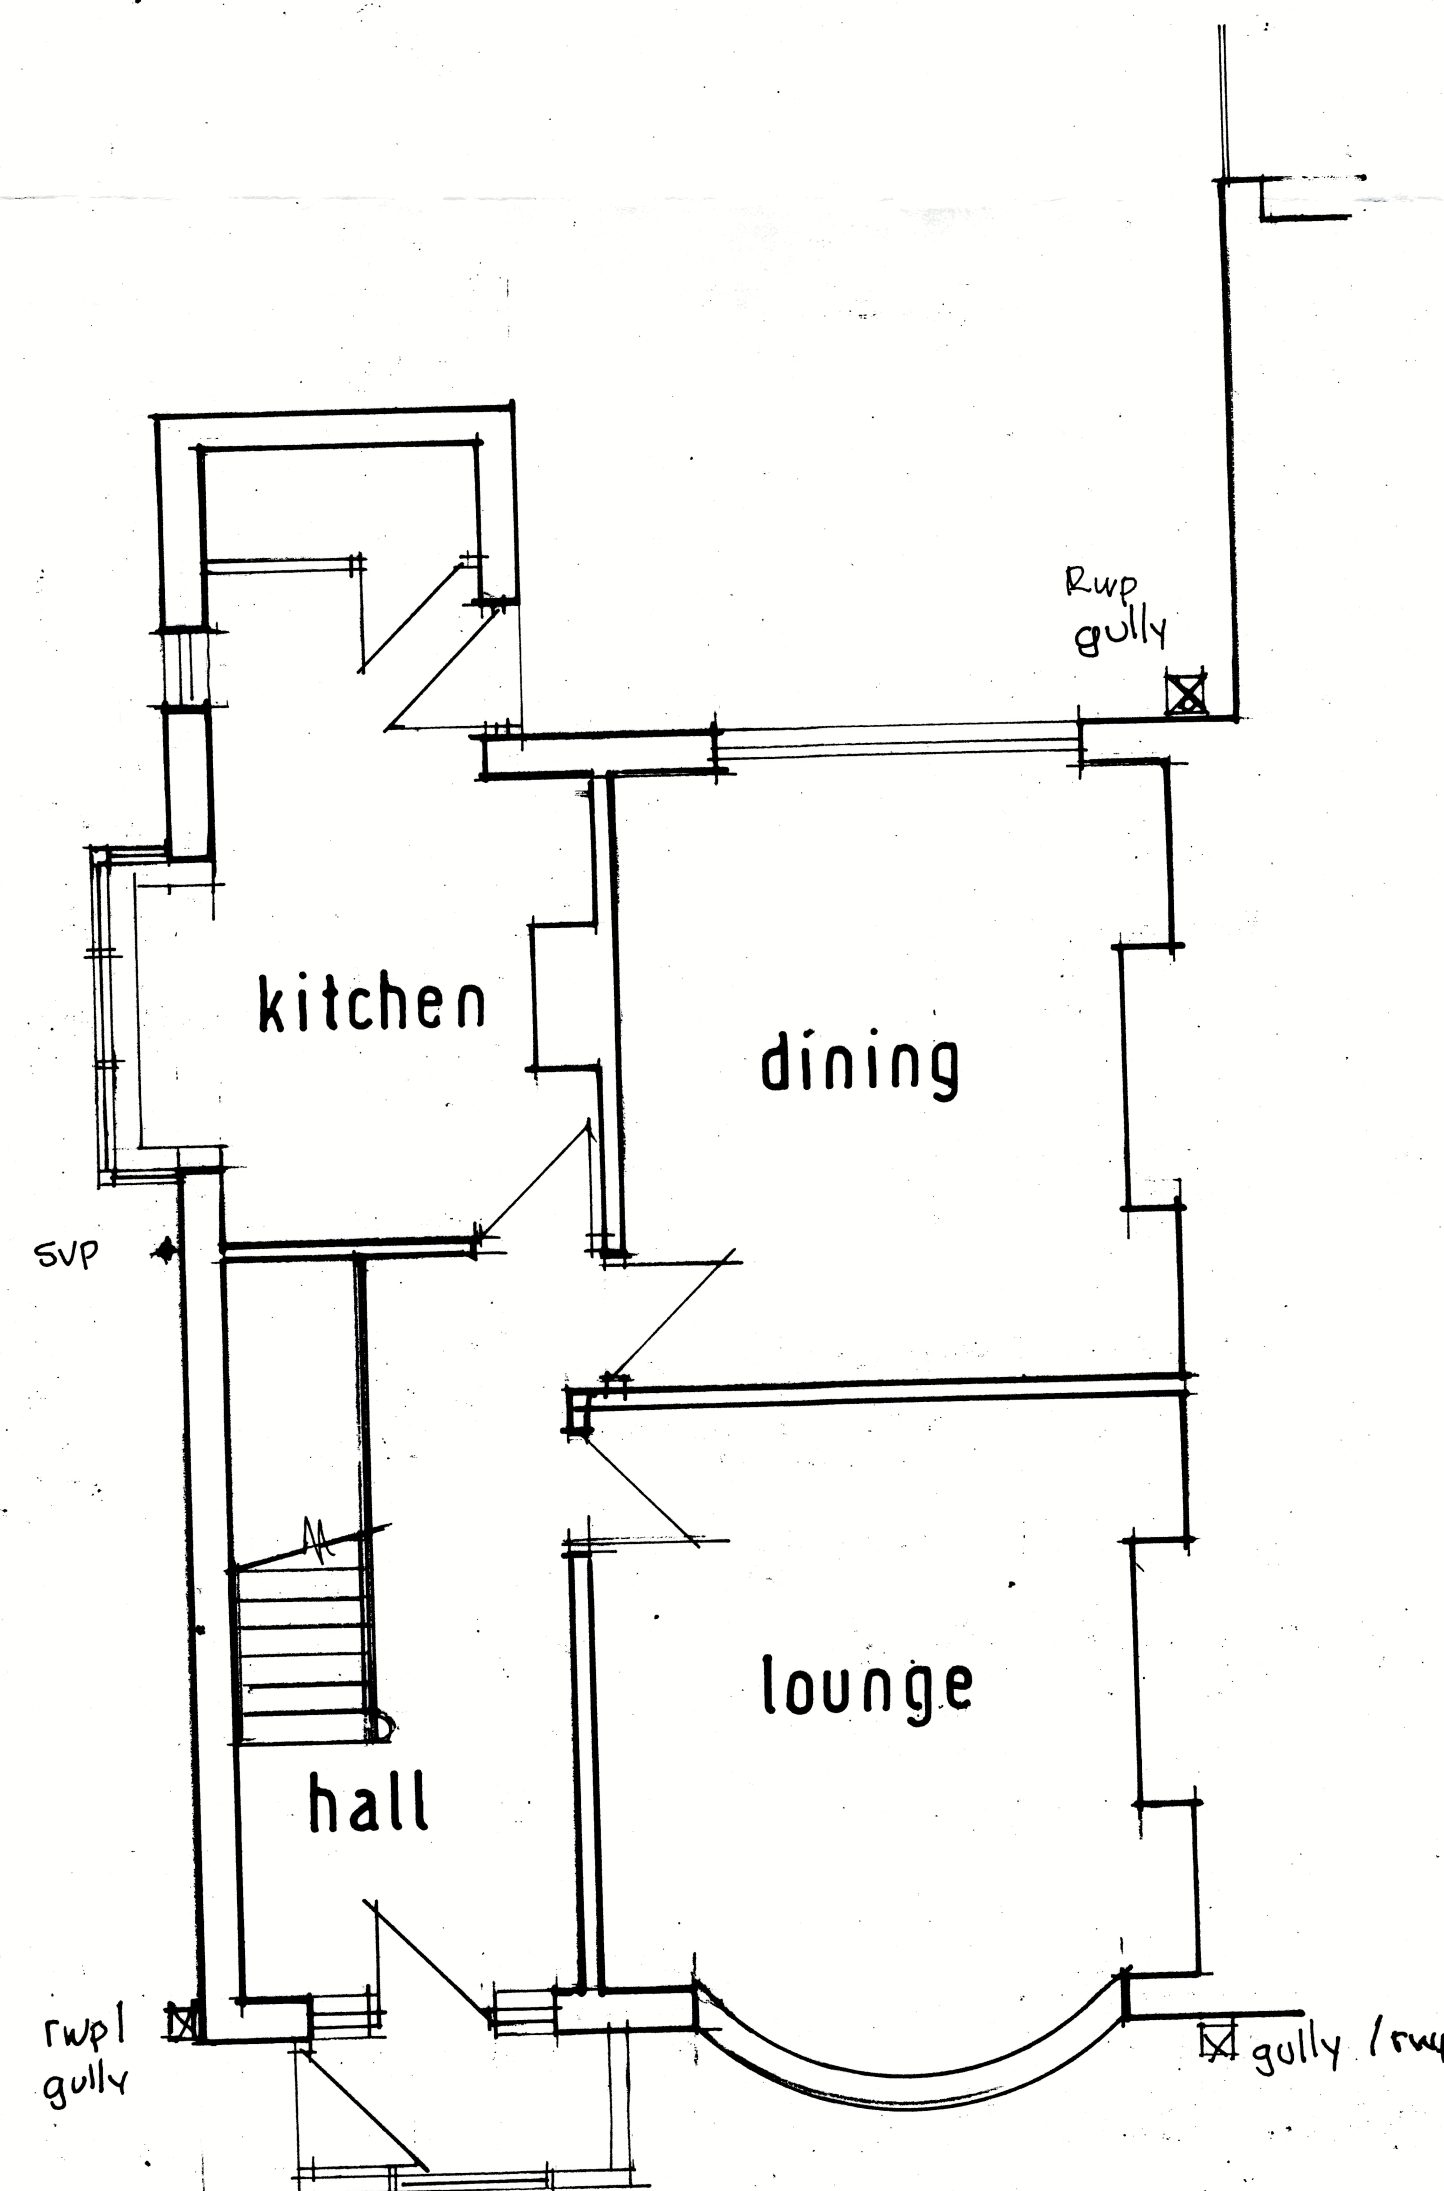




existing ground floor plan

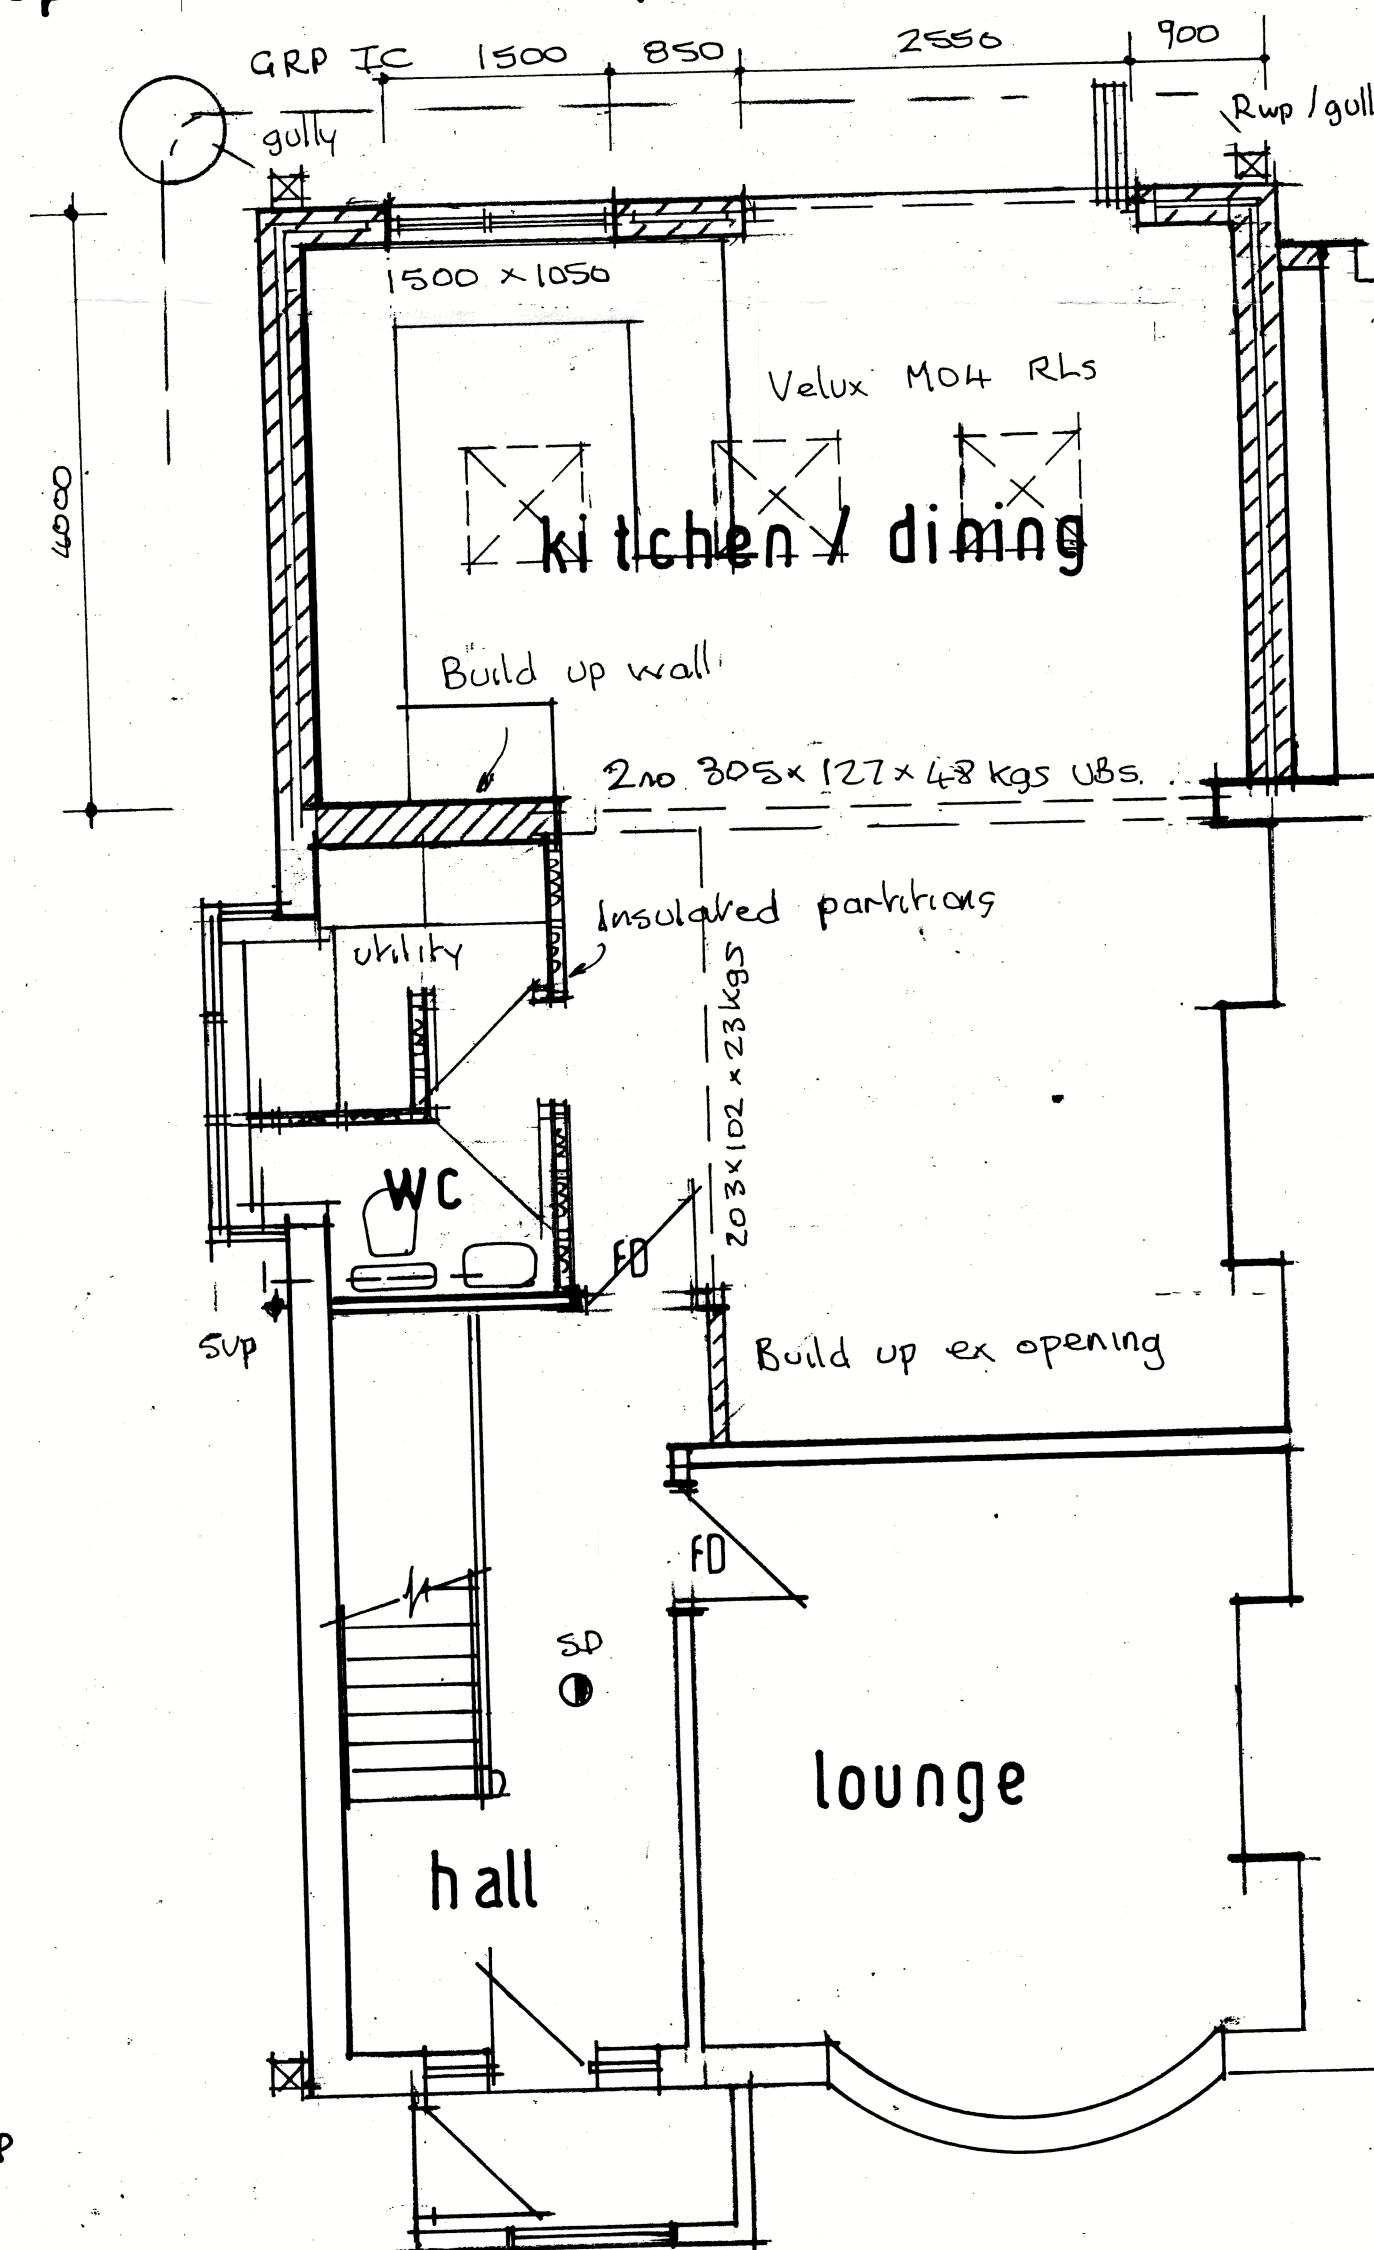


proposed ground floor plan



existing elevations

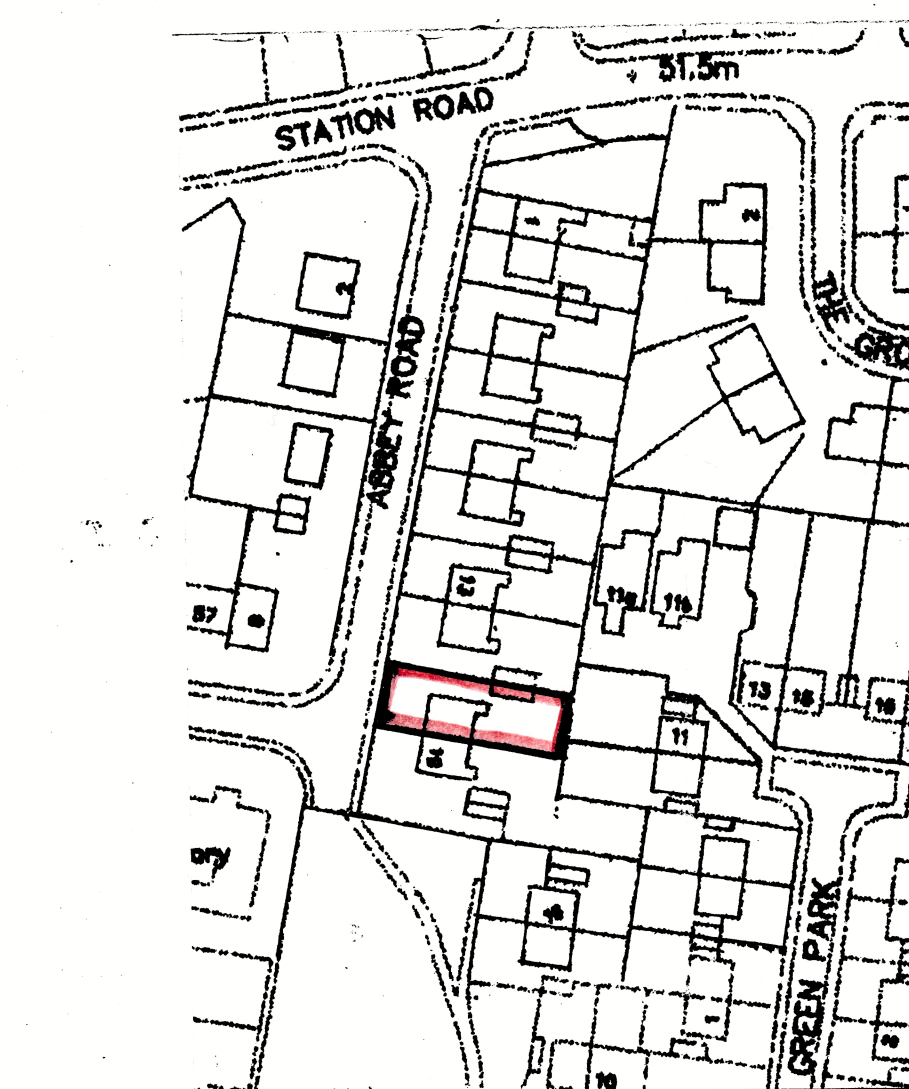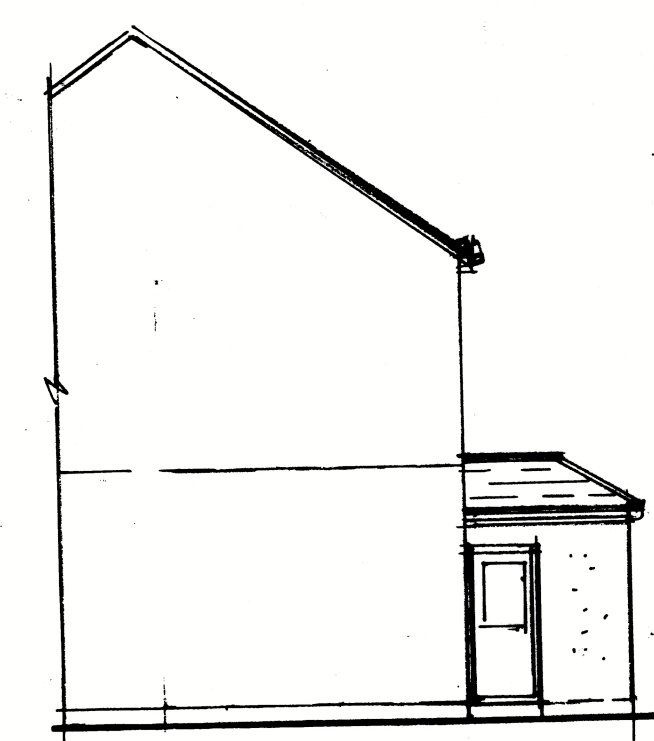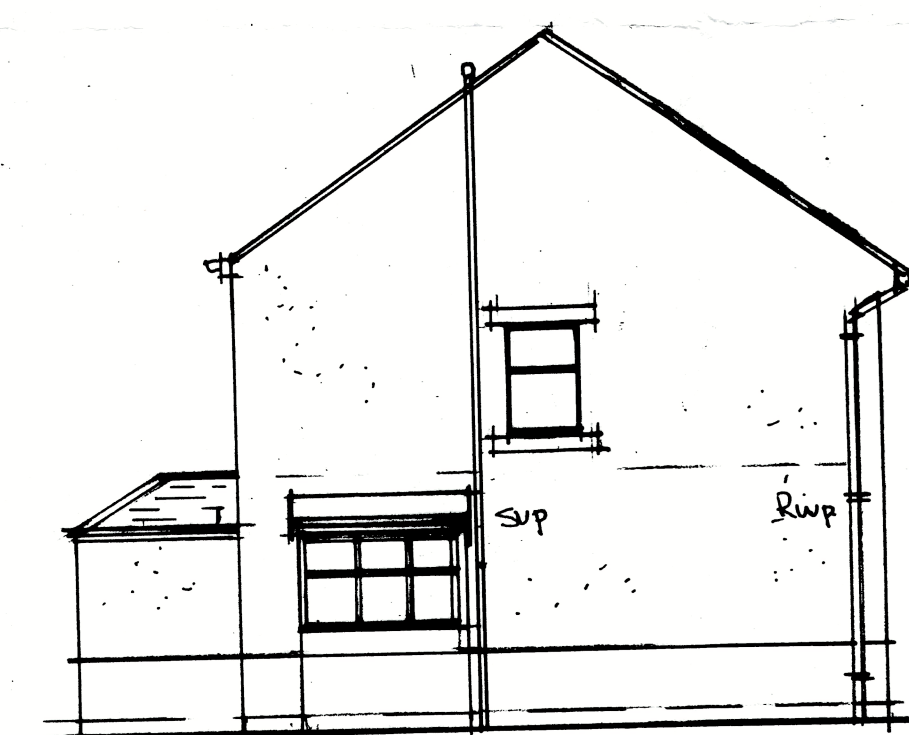

location plan 1:250

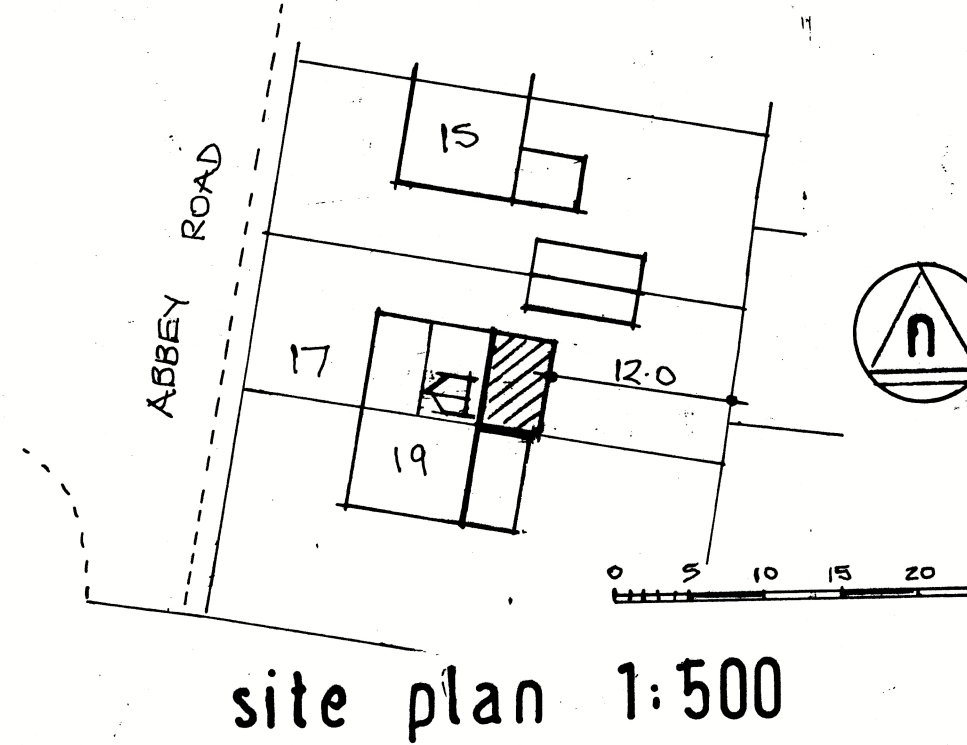

site plan 1:500

Note:
Any alterations to the specification or layout should be discussed with the Architect before work is carried out on site.
Contractor to check dimensions before commencing work, any discrepancies notified to the Engineer/Architect as soon as possible and to ensure all work complies with the material manufacturers recommendations.

Title:
PROPOSED EXTENSION TO NO. 17 ABBAY RD., WHALLEY.
3/2021/1124

Scales: 1:50, 1:100, 1

