

# LOCATION PLAN


16 HENTHORN ROAD  
CLITHEROE

SCALE: 1:1250    NORTH ^

North



0 10m 20m 30m 40m 50m

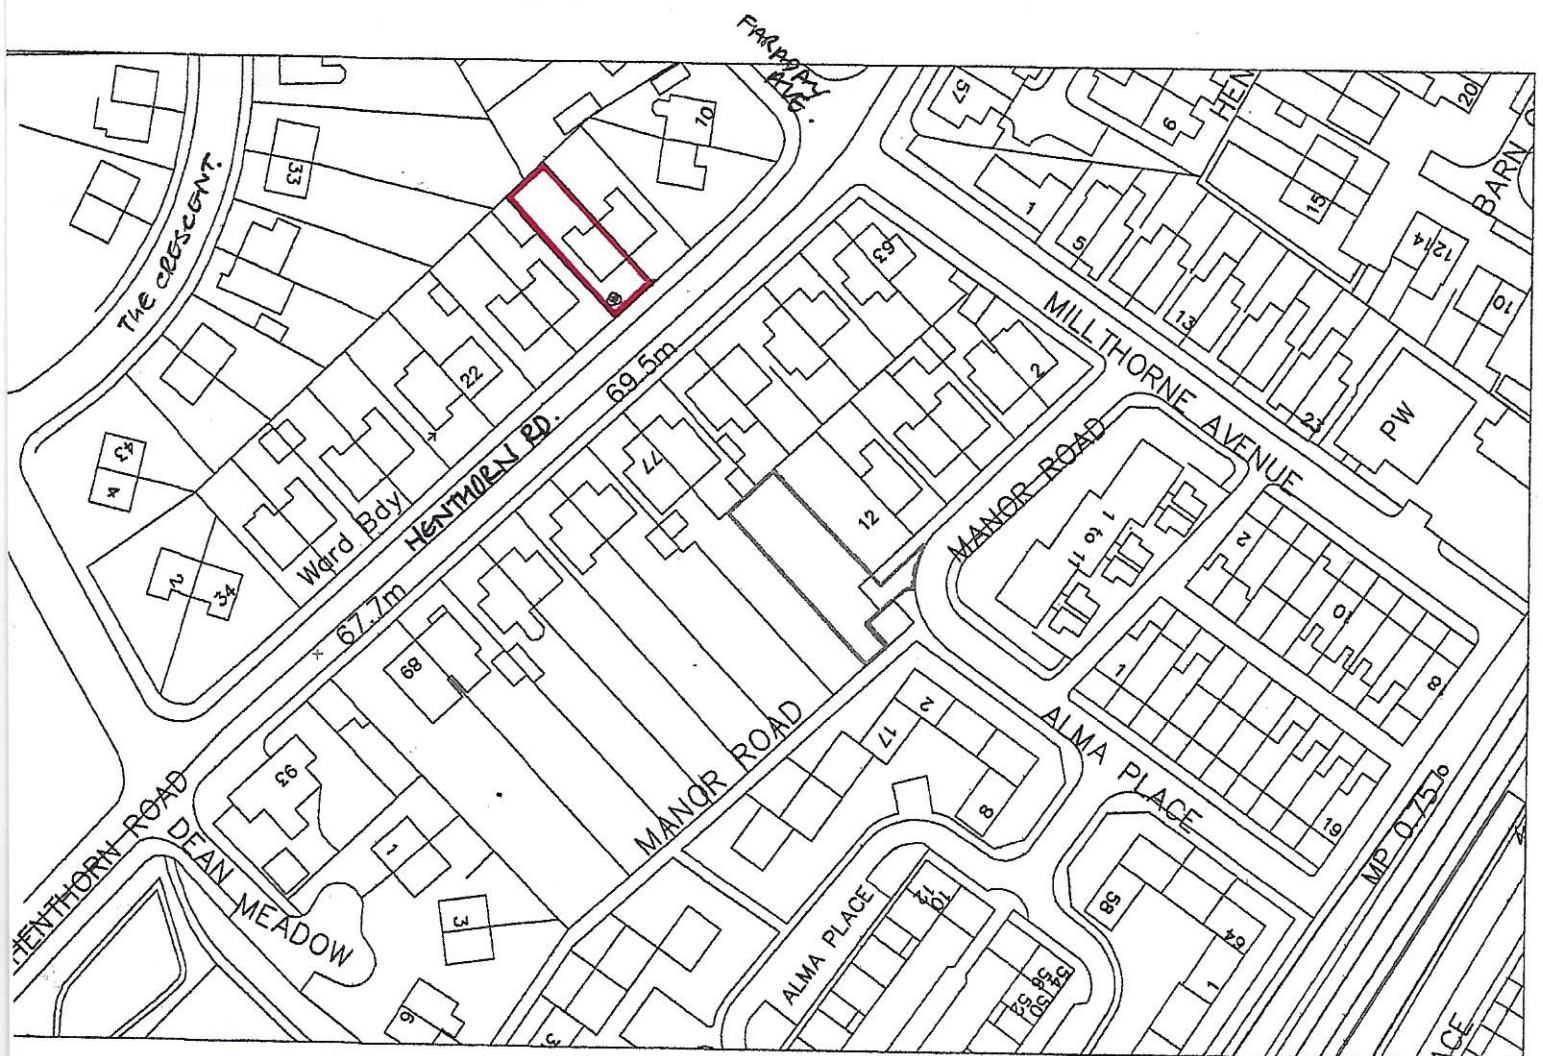

OS Plan  
1:1250 Scale