


**WARNING TO HOUSE PURCHASERS**  
**Property Misdescriptions Act 1991**  
 Buyers are warned that this is a working drawing and is not intended to be treated as descriptive material. It is subject to change without notice and is not to be used for any purpose other than that for which it is intended. The contents of this drawing may be subject to change at any time, and alterations and variations can occur during the progress of the works without notice of the drawing. Consequently the buyer, from completion of the contract, can only rely on the actual construction of the works shown here and not on the contents of this drawing as a contract, part of any contract, or warranty.

Streetscape A-A

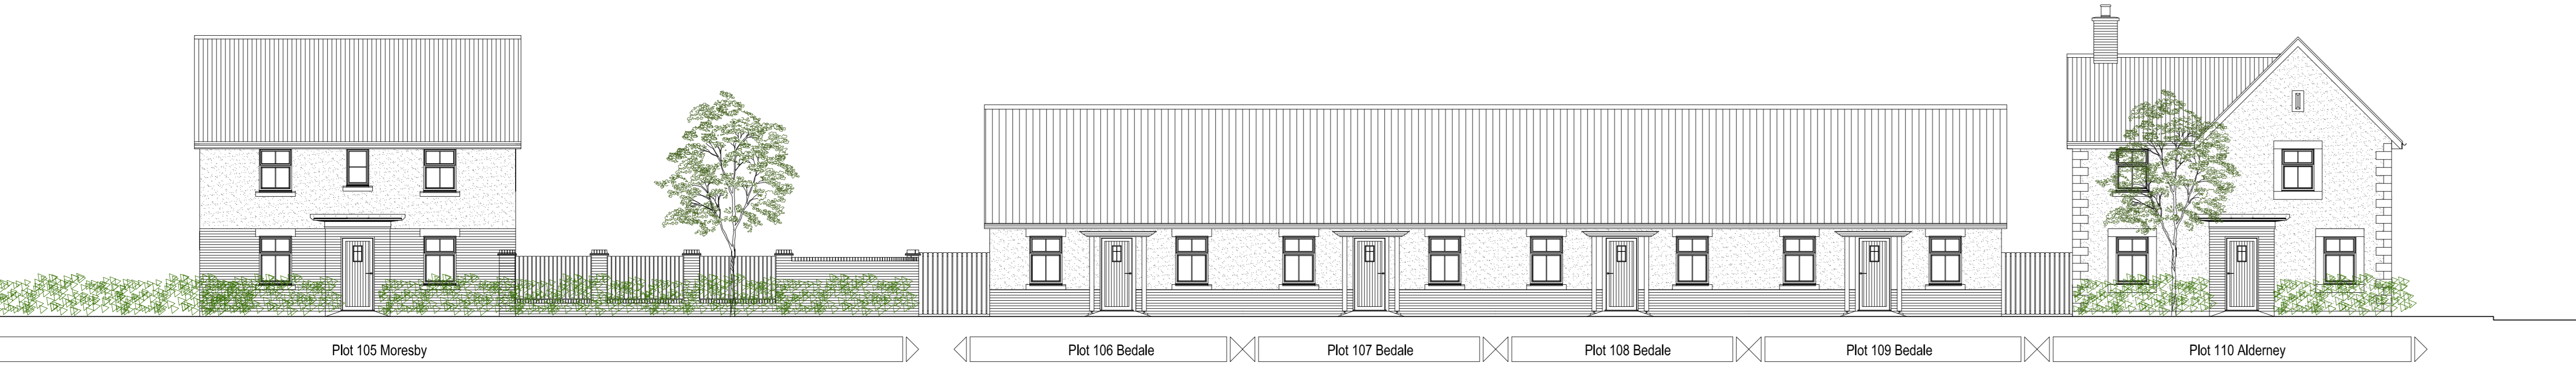

Streetscape A-A Continued



Streetscape A-A Continued



Site Layout (NTS)

Rev	Description	Date	Drawn	Check

  
**BARRATT HOMES MANCHESTER**  
 Barratt Homes Manchester  
 (A division of BDW Trading Ltd)  
 4 Bradley Road  
 City Park  
 Manchester  
 M16 9HQ  
 Tel: 0161 872 0161  
 Fax: 0161 855 2828

JOB: PHASE 2-3 CHIPPING LANE LONGRIDGE				
Title: STREETSAPES				
Design By: GB	Date: Aug 2021	Drawing Number: 459-SS06	Rev: -	
Drawn By: GB	Scale: 0.41 1:100			