

NOTES:

No.	Description	Date

CLIENT:

MR & MRS MARRIOT

PROJECT:

LYNDON, NORTHCOTE ROAD,
LANGHO

SHEET:

**EXISTING PLANS &
ELEVATIONS**

Project number PHA/664

Date 26/10/2021


Drawn by DC

Checked by PH



A1.3

Scale As indicated



Sheet size A1

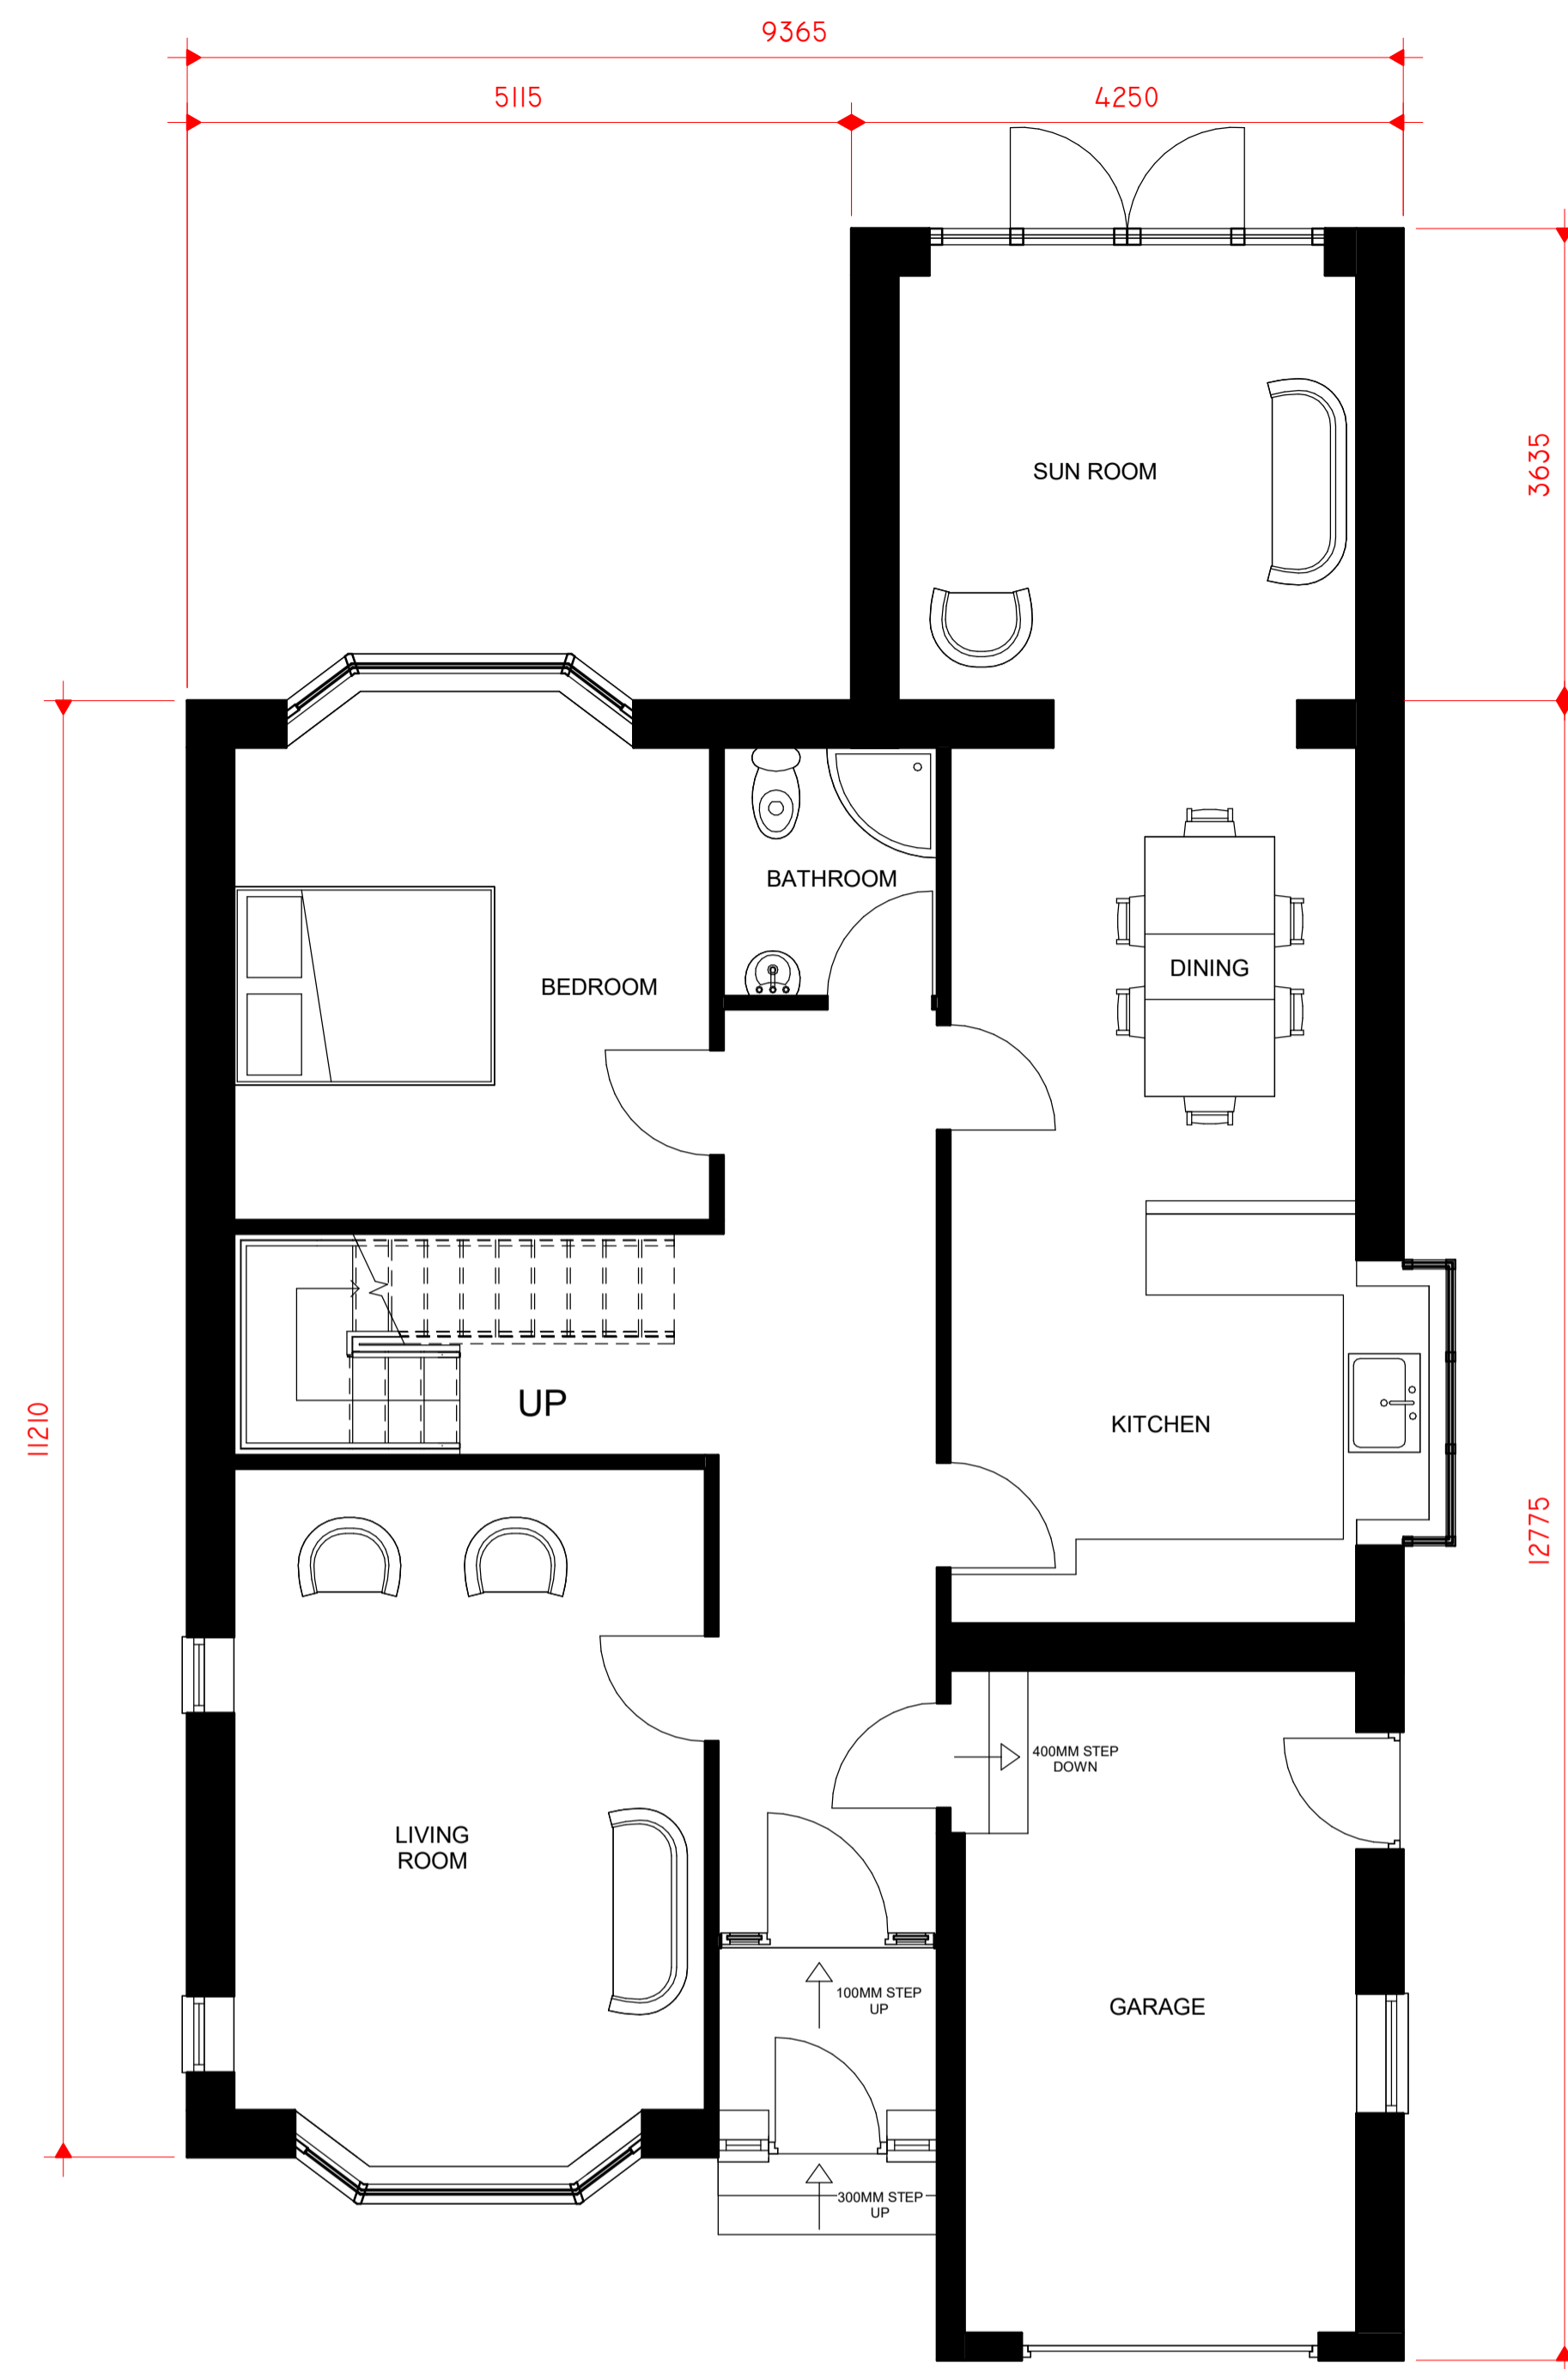


1 0 GROUND FLOOR
1 : 50

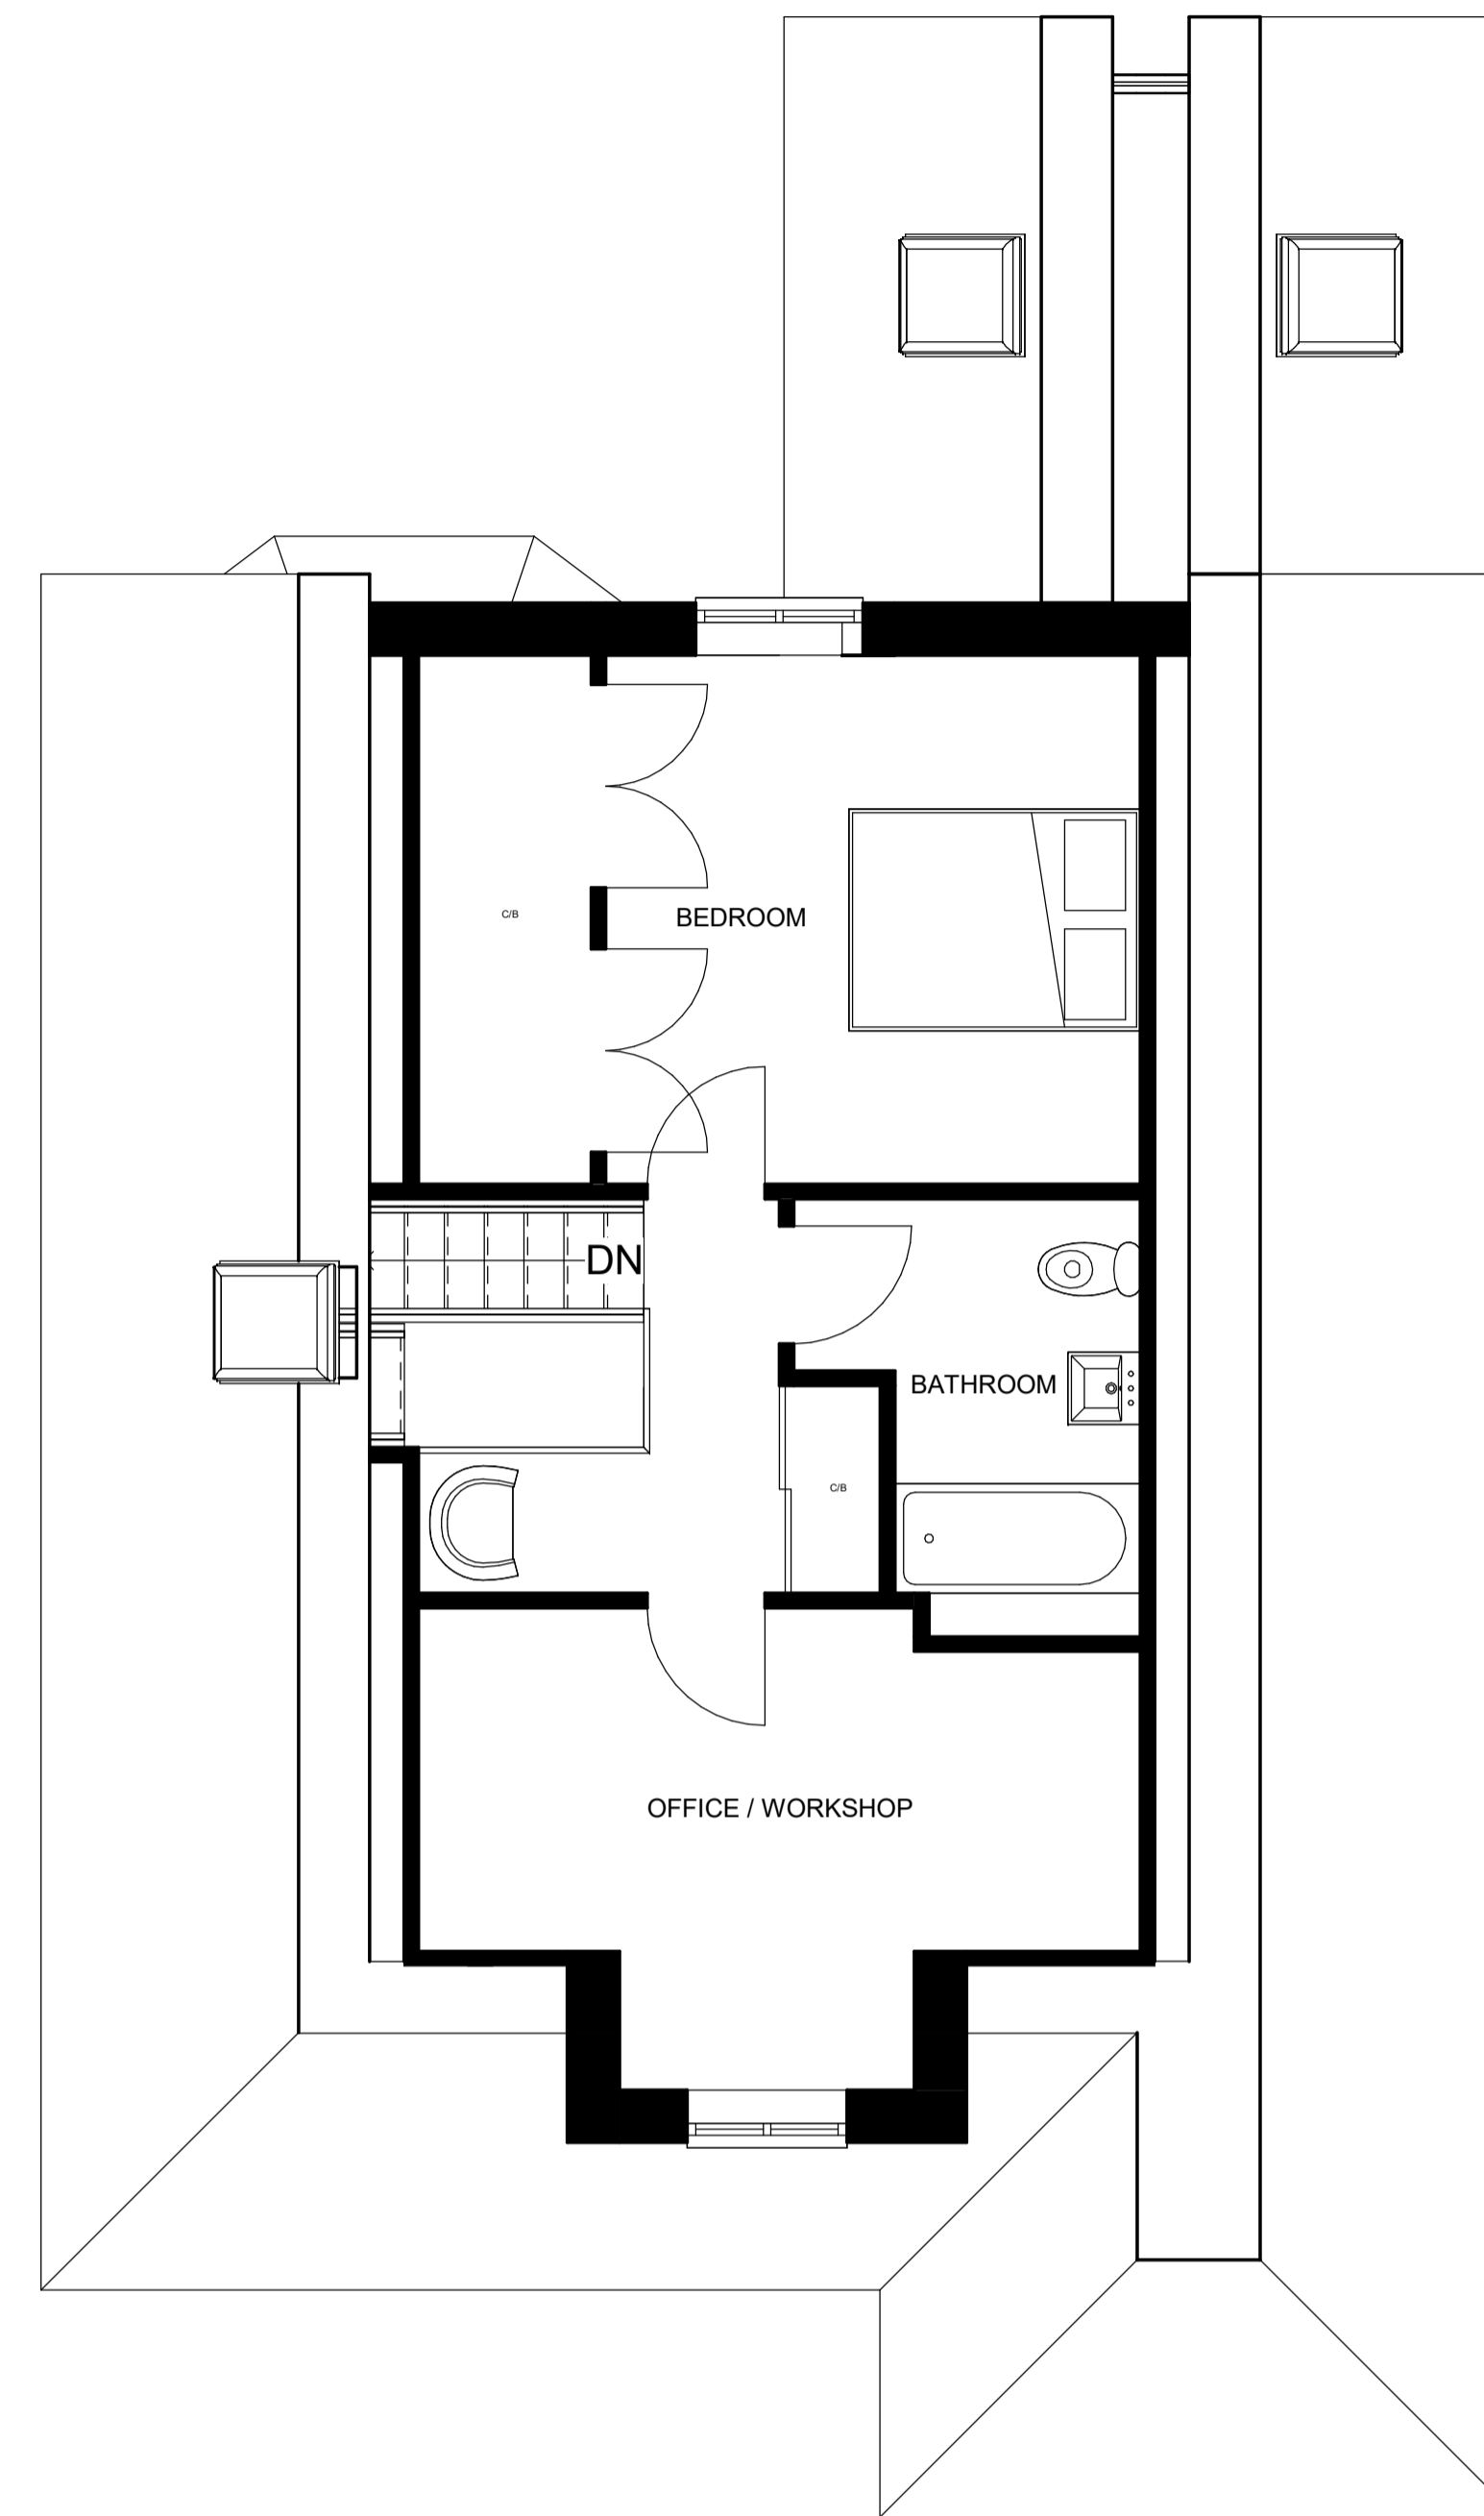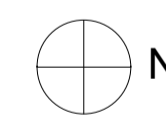


2 1 FIRST FLOOR
1 : 50

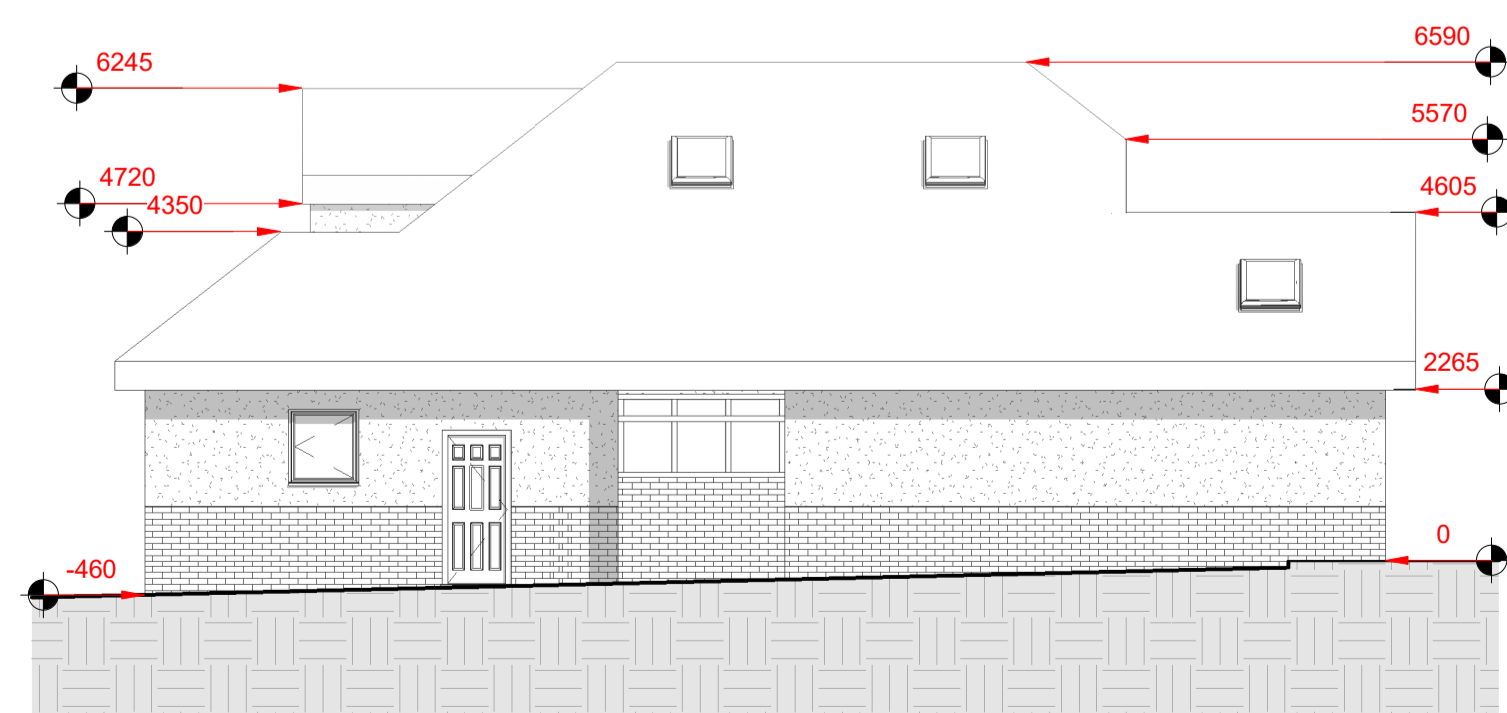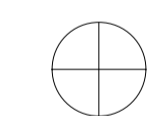


3 EXISTING NORTH
1 : 100

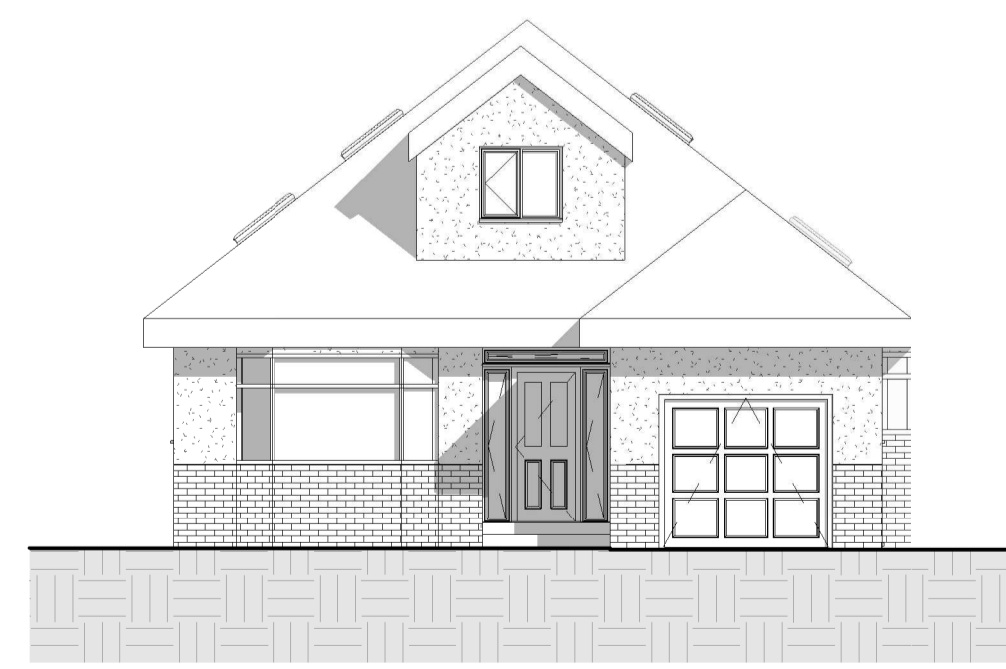

4 EXISTING EAST
1 : 100

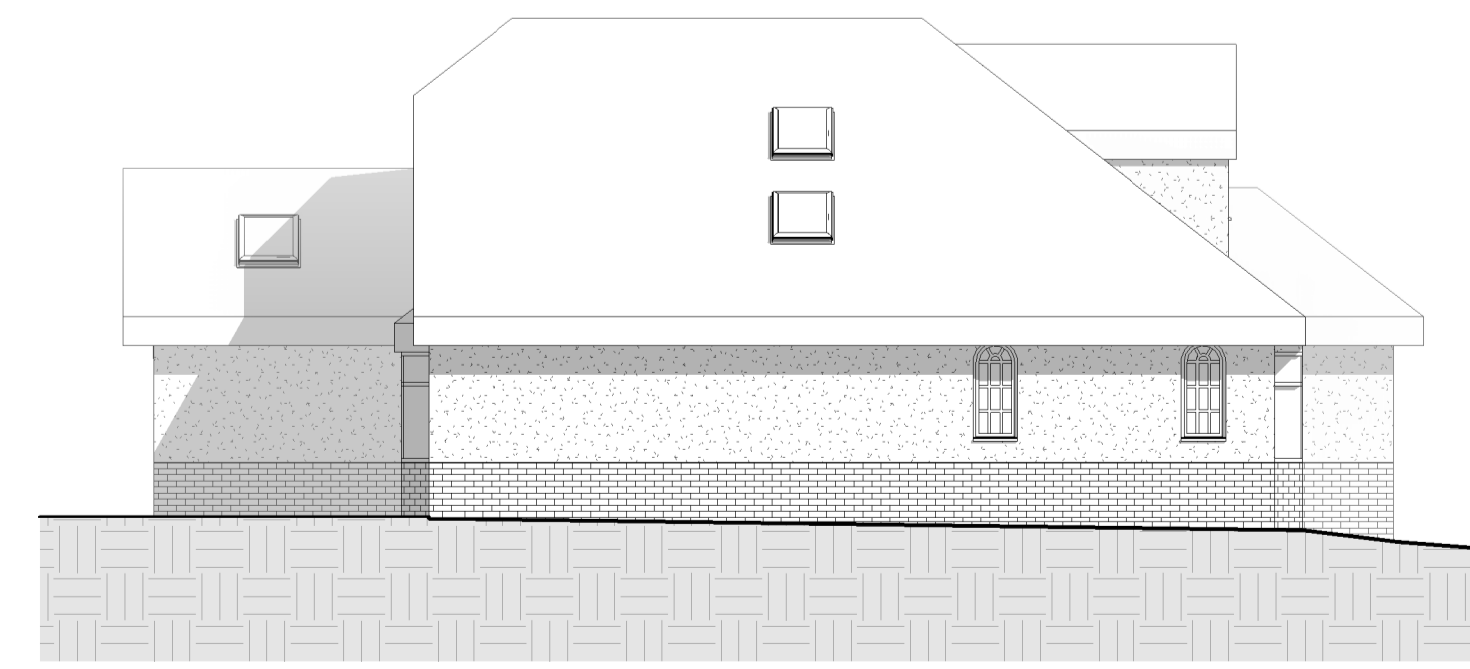

5 EXISTING SOUTH
1 : 100

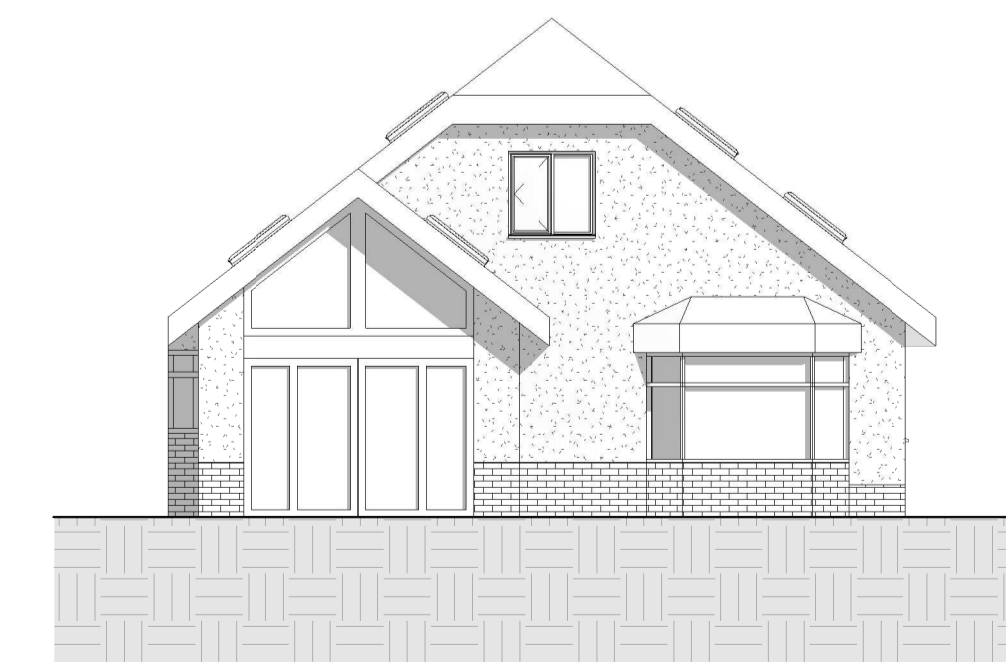

6 EXISTING WEST
1 : 100