




1 0 PROPOSED GROUND FLOOR
1 : 50

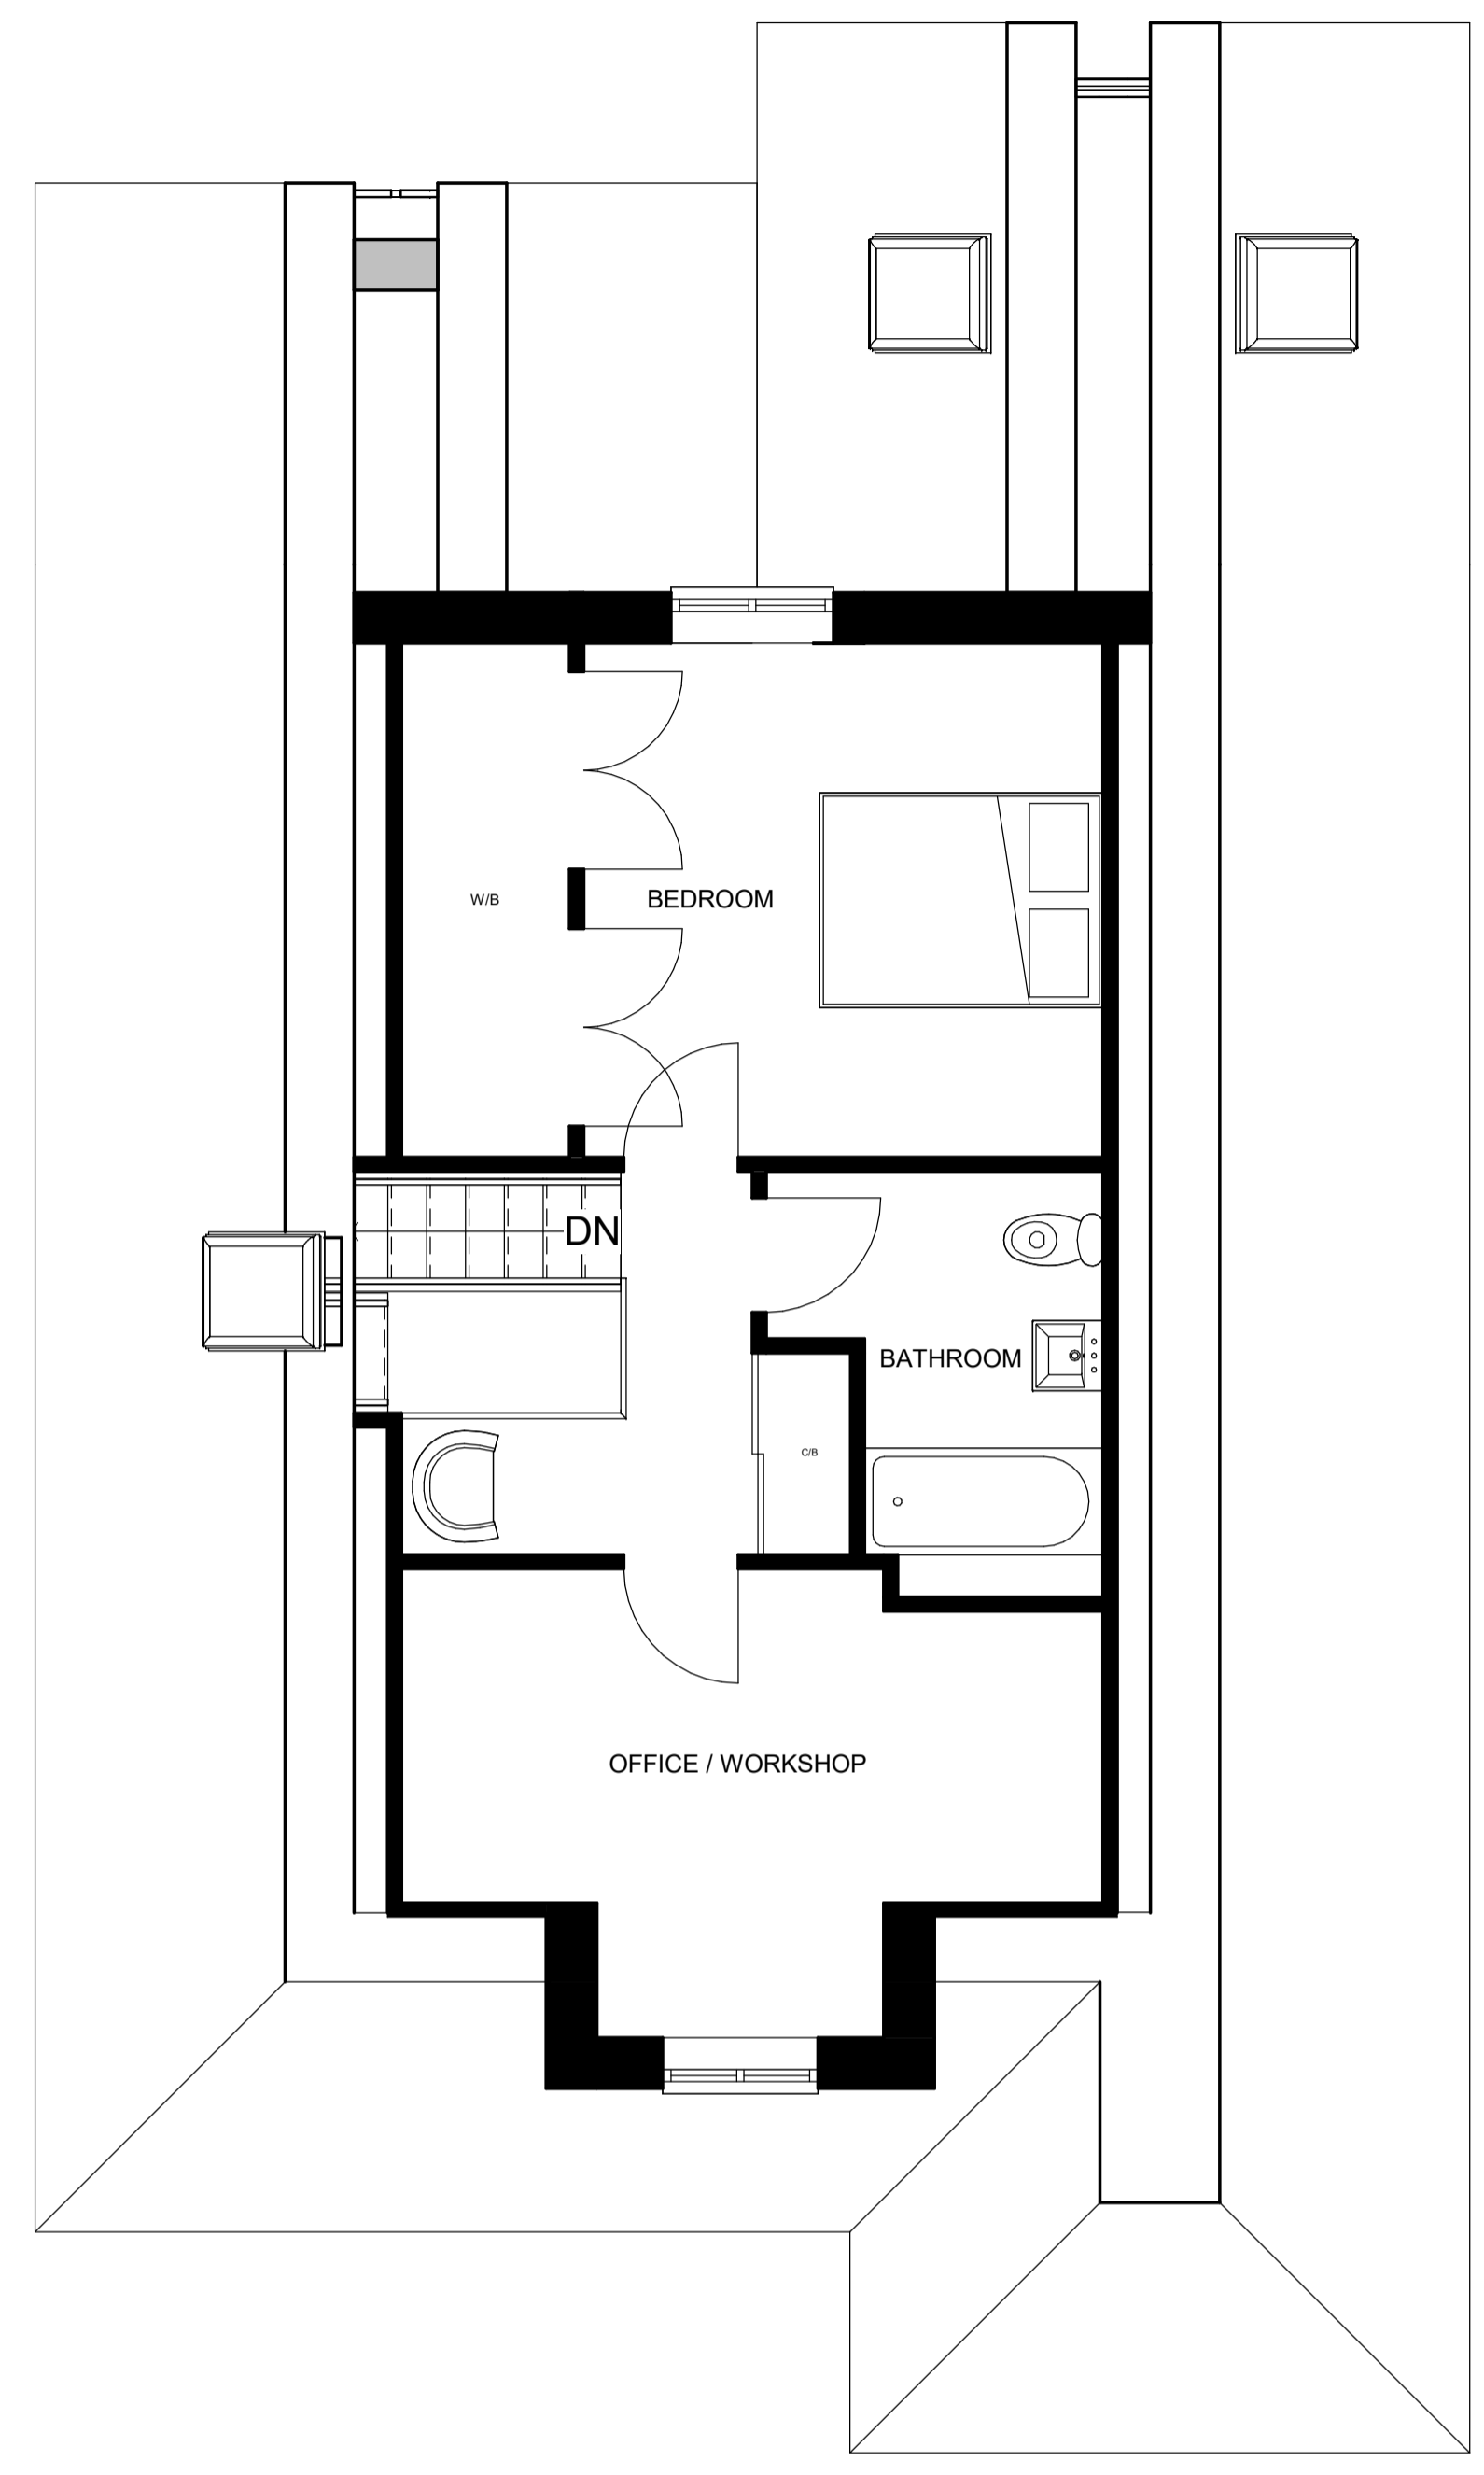


2 1 PROPOSED FIRST FLOOR
1 : 50

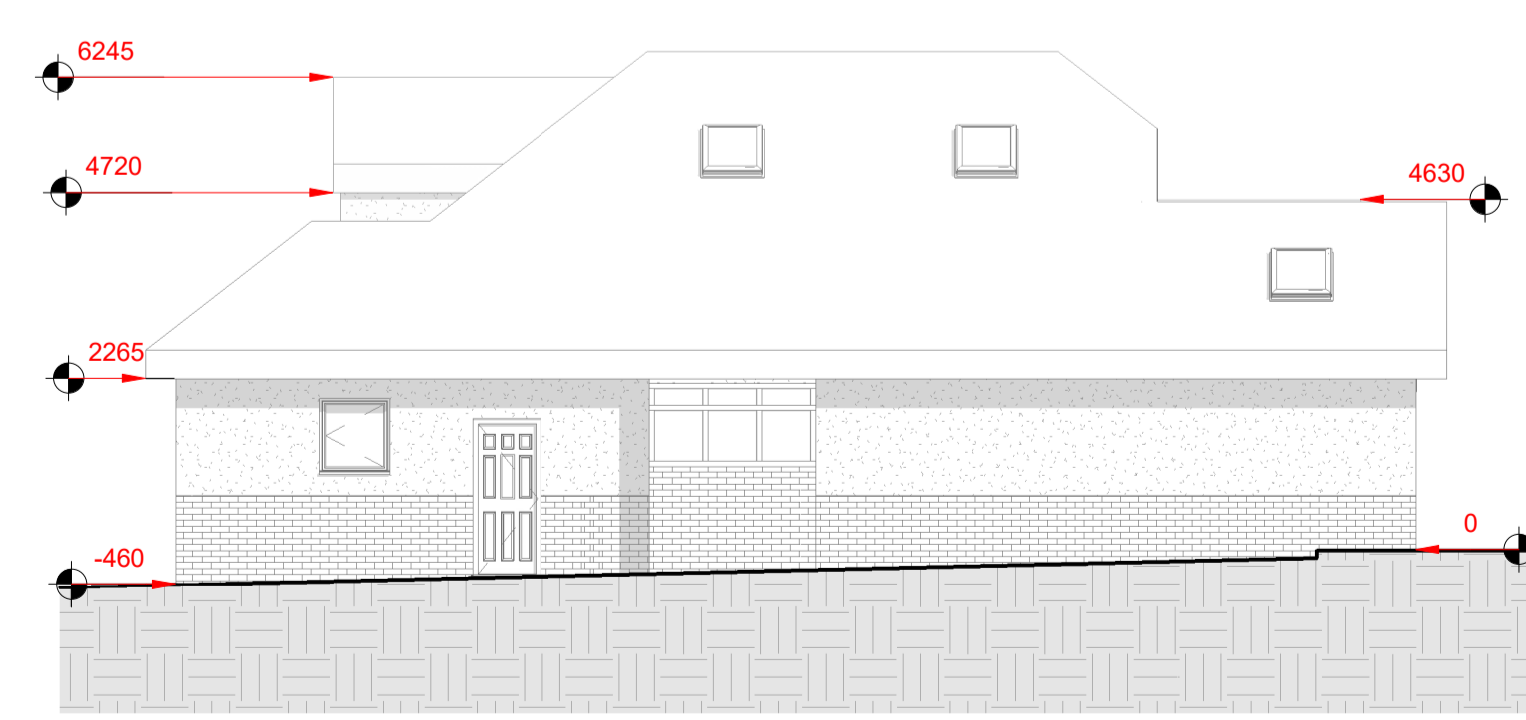


3 PROPOSED NORTH
1 : 100

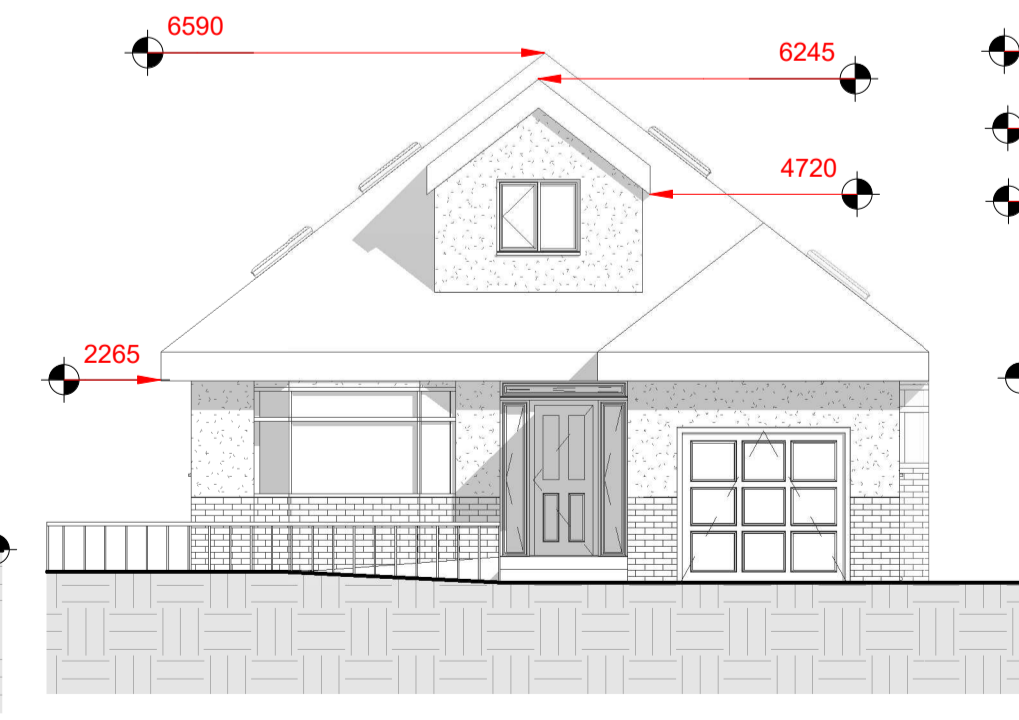

4 PROPOSED EAST
1 : 100

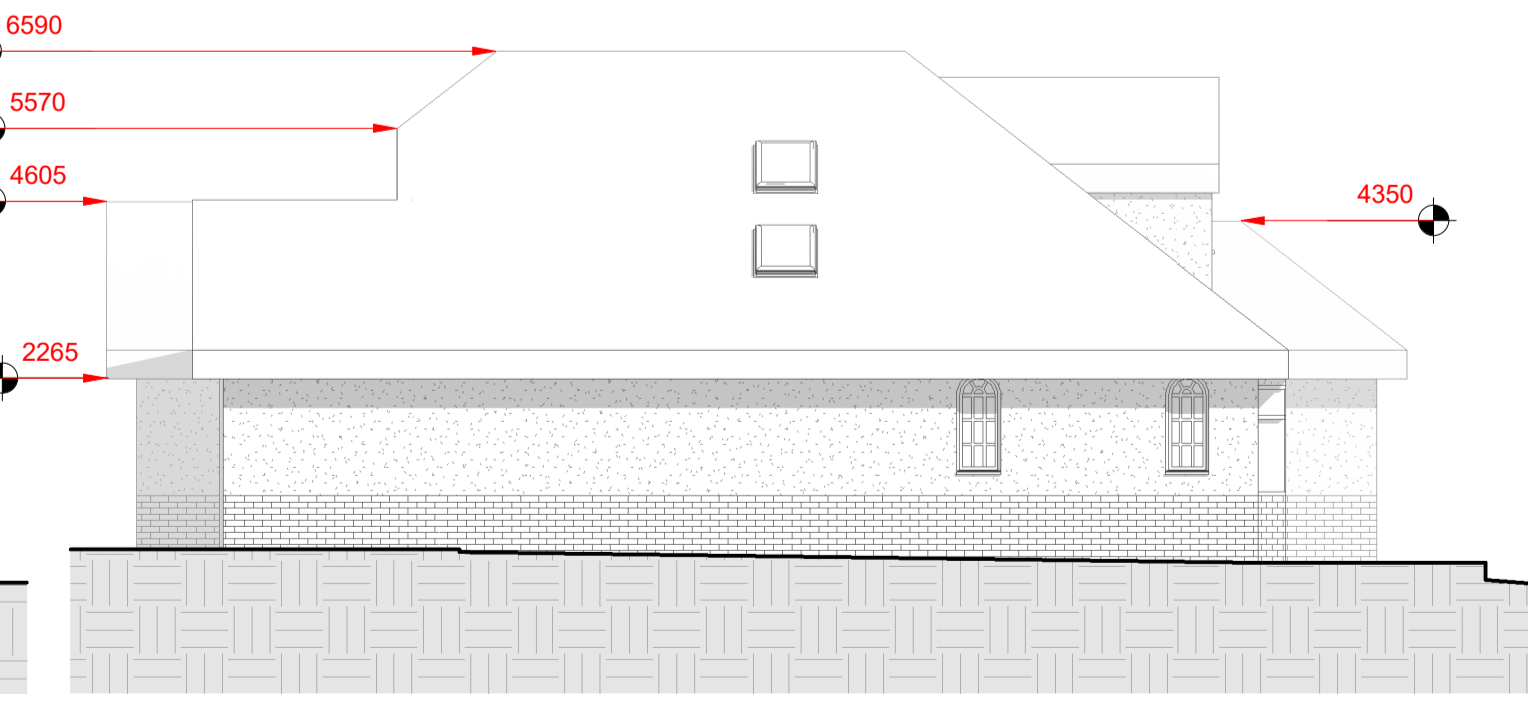

5 PROPOSED SOUTH
1 : 100

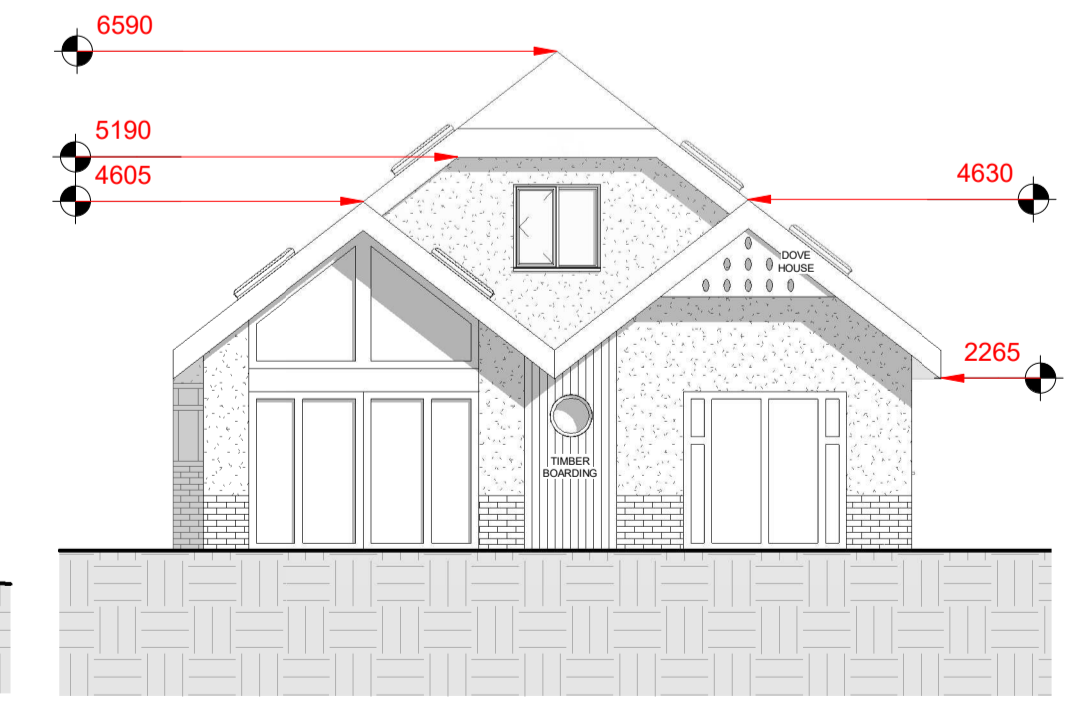

6 PROPOSED WEST
1 : 100

Peter Hitchen
Architects

Marathon House
The Sidings Business Park
Whalley, BB7 9SE

01254 823 885

www.peterhitchenarchitects.co.uk

NOTES:

No.	Description	Date

CLIENT:

MR & MRS MARRIOT

PROJECT:

LYNDON, NORTHCOTE ROAD,
LANGHO

SHEET:

**PROPOSED PLANS &
ELEVATIONS**

Project number

PHA/664

Date

26/10/2021

Drawn by

DC

Checked by

PH

A1.4

Scale

As indicated

Sheet size

A1