

NOTES:

No.	Description	Date

CLIENT:
MIKE MELVILLE

PROJECT:
pendle view

SHEET:
EXISTING PLANS & ELEVATION

Project number	PHA/
Date	15-09-2021
Drawn by	DH
Checked by	PH

A2.1

Scale	As indicated
Sheet size	A1




1 EXISTING EAST
1 : 100




2 EXISTING NORTH
1 : 100




3 EXISTING SOUTH
1 : 100

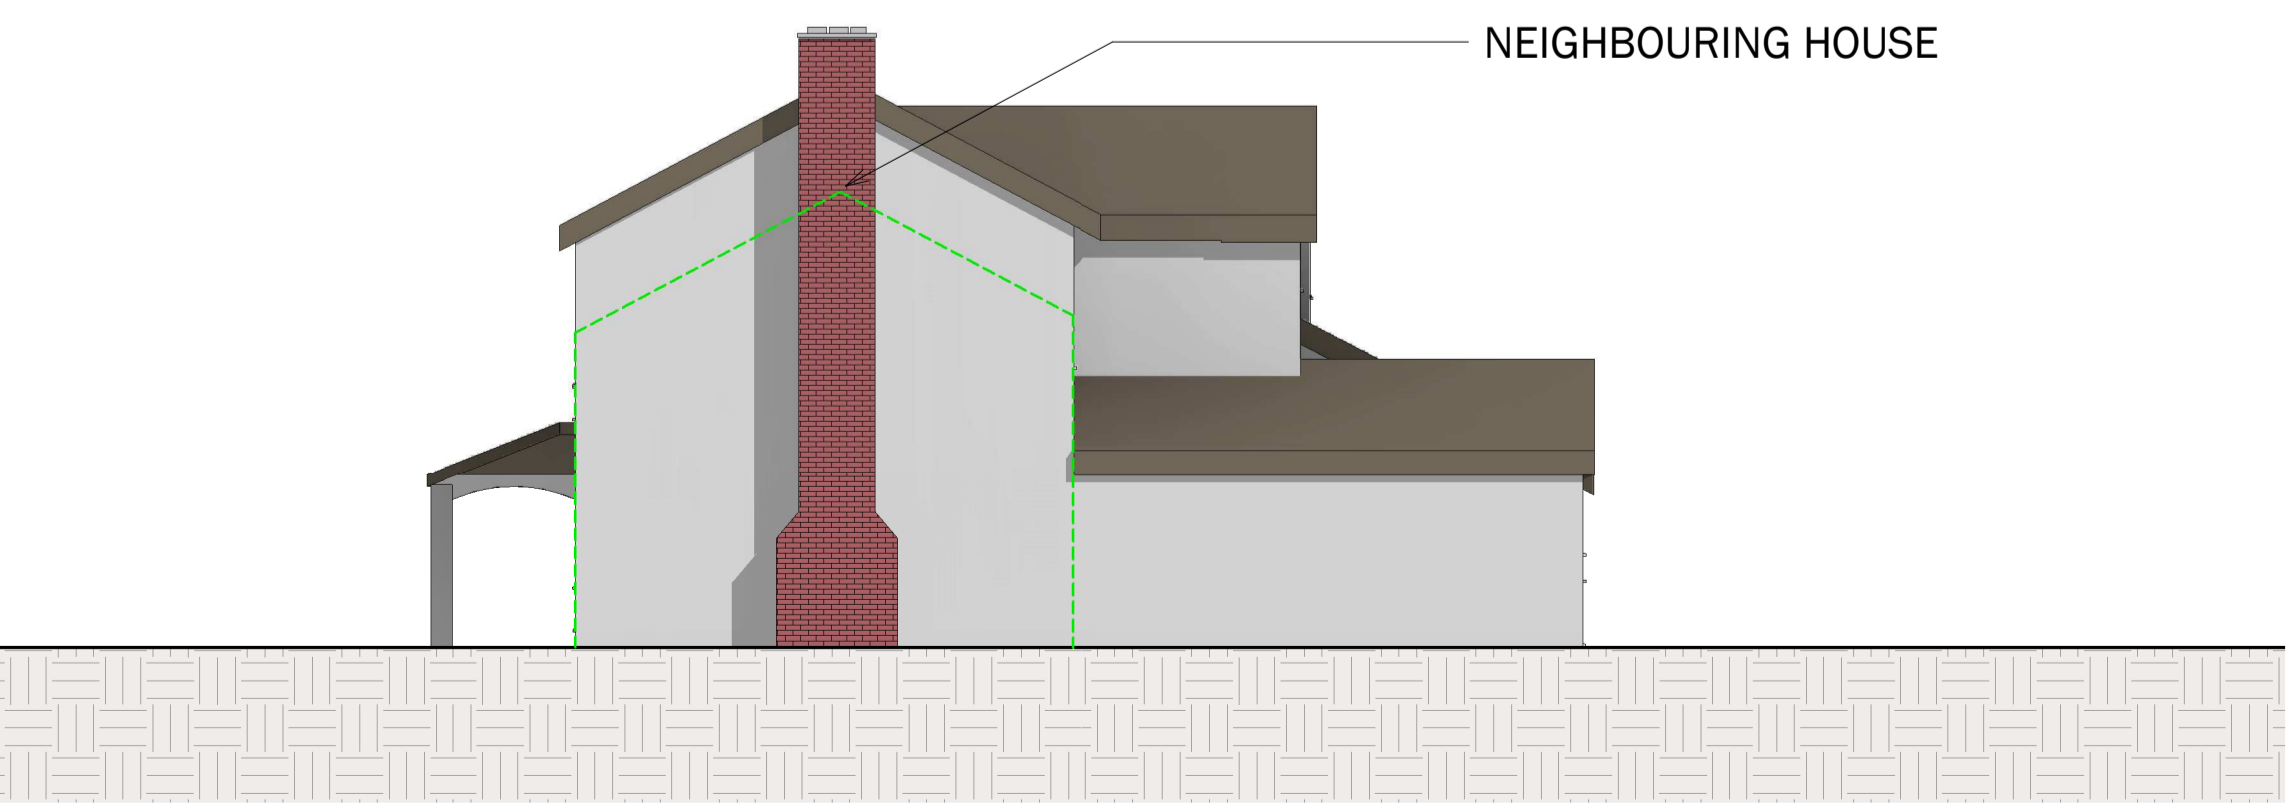

4 EXISTING WEST
1 : 100

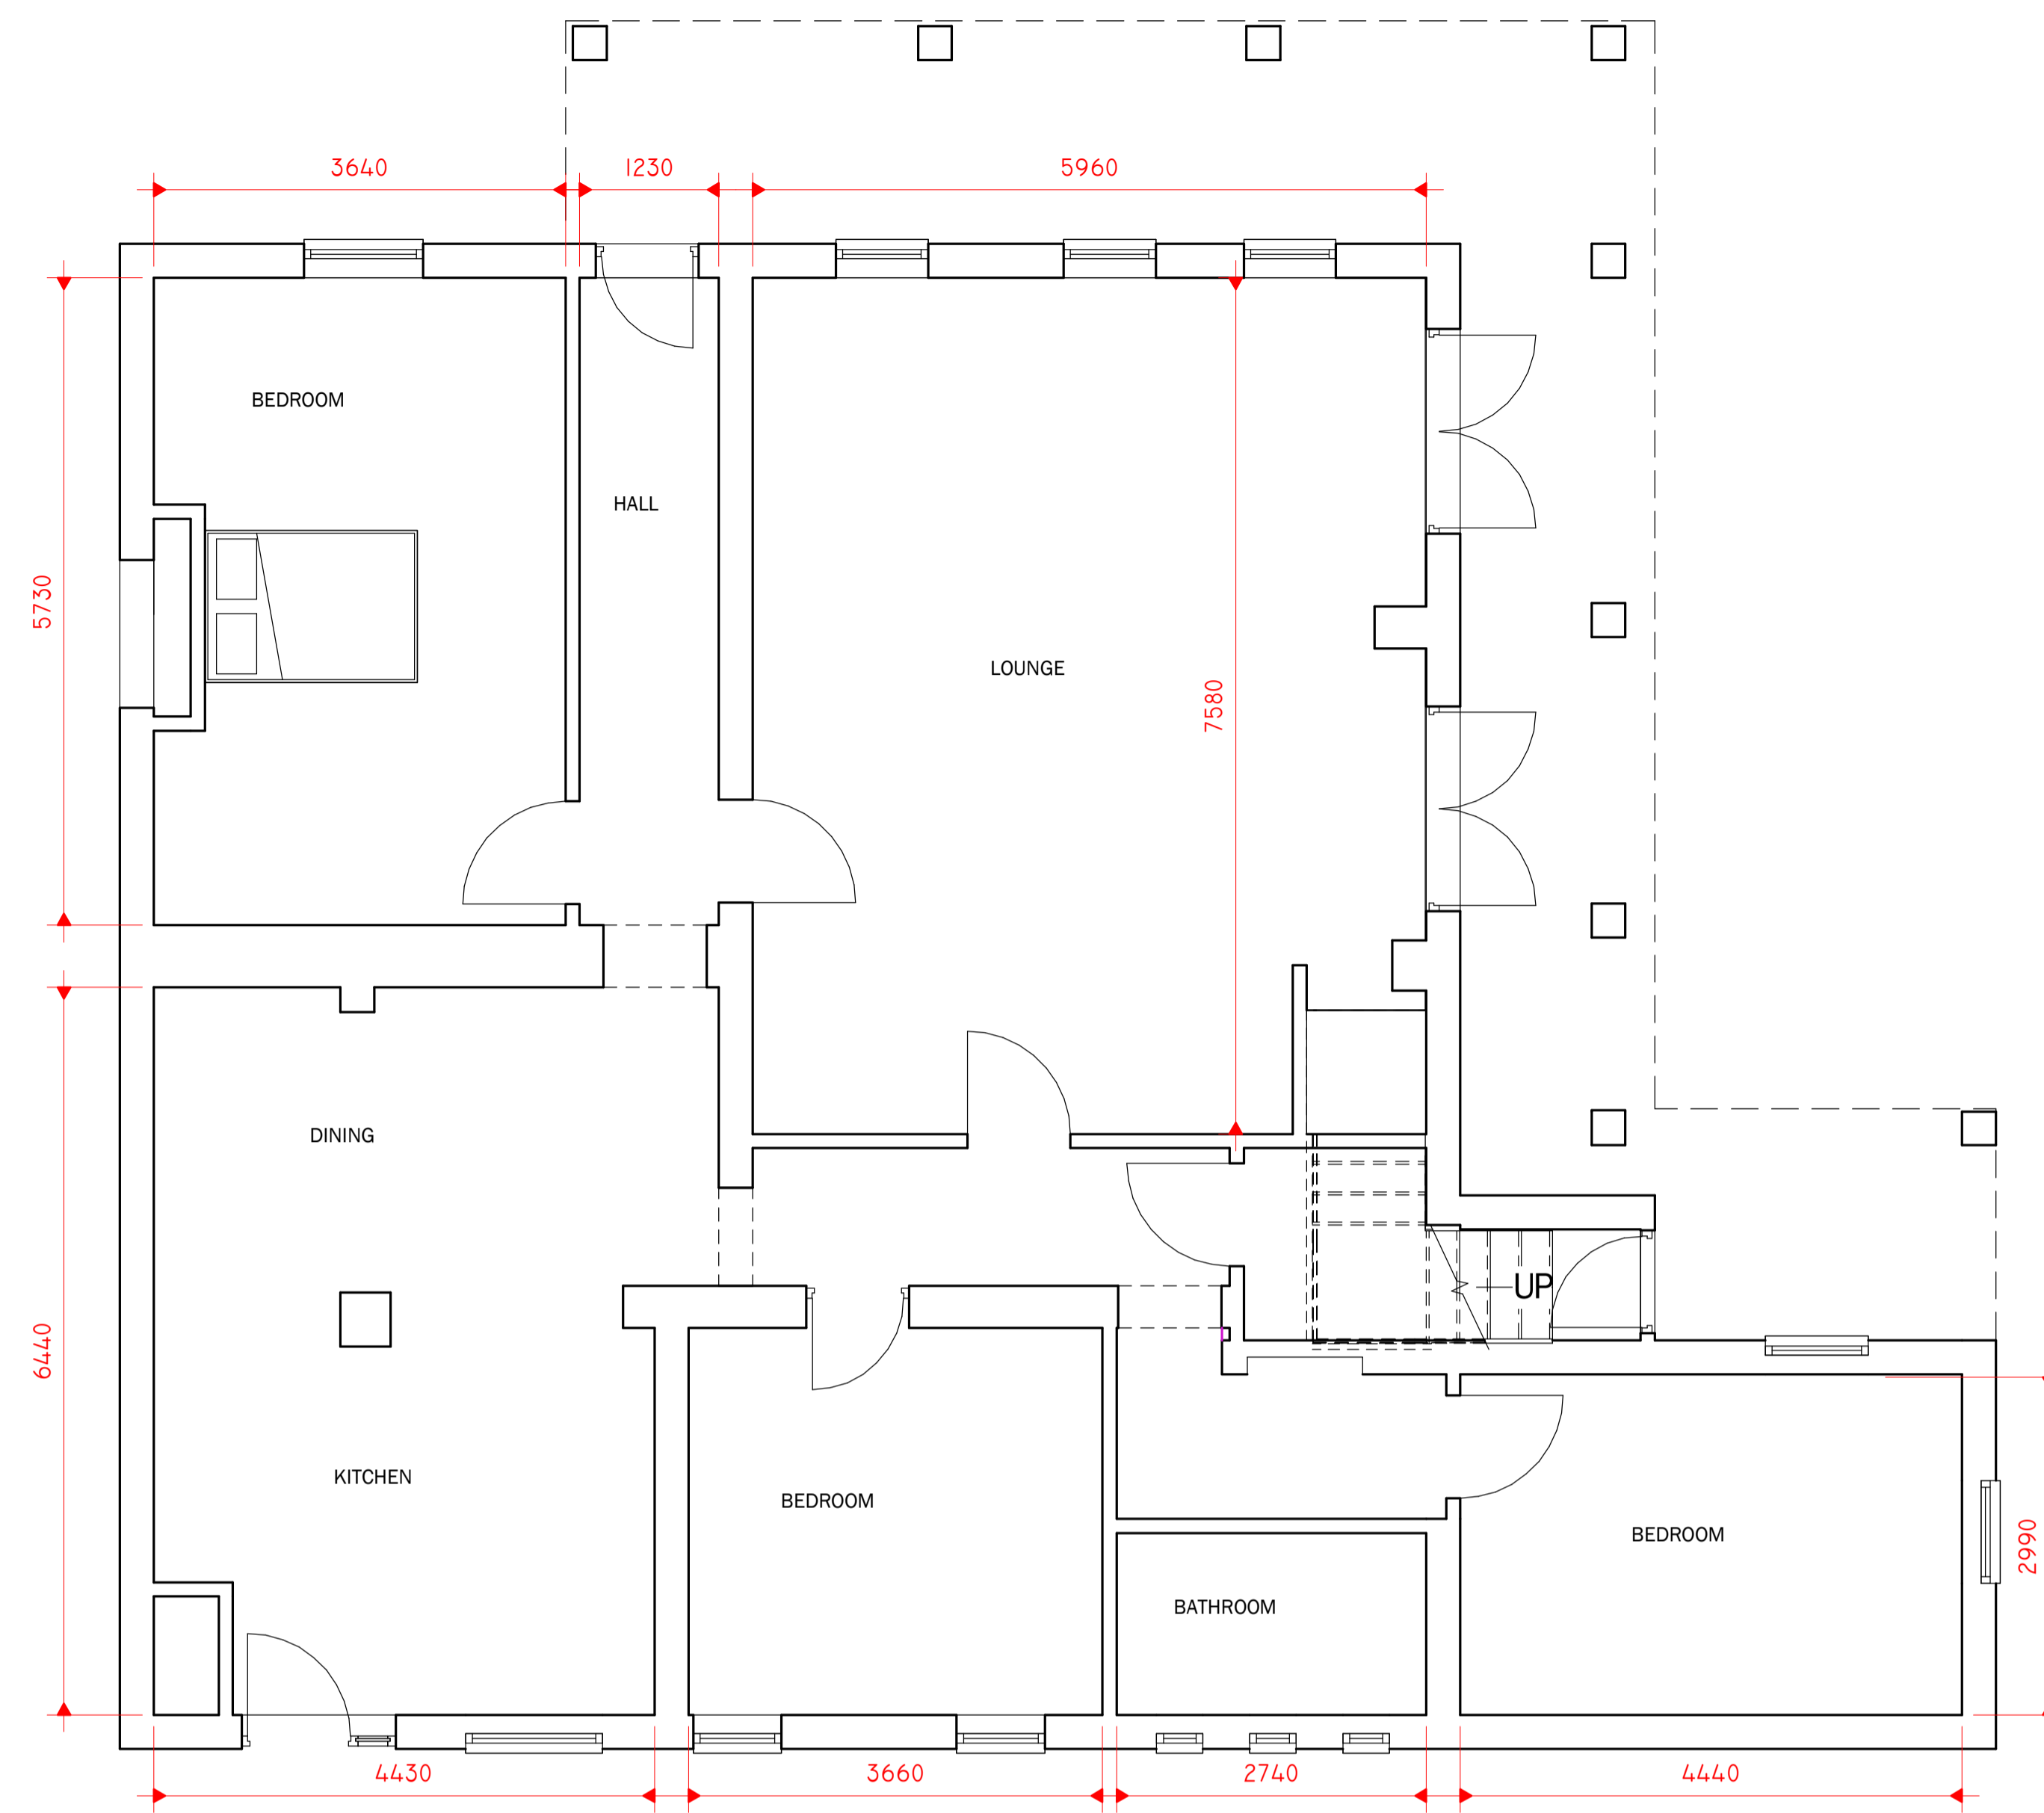

5 0 GROUND FLOOR
1 : 50

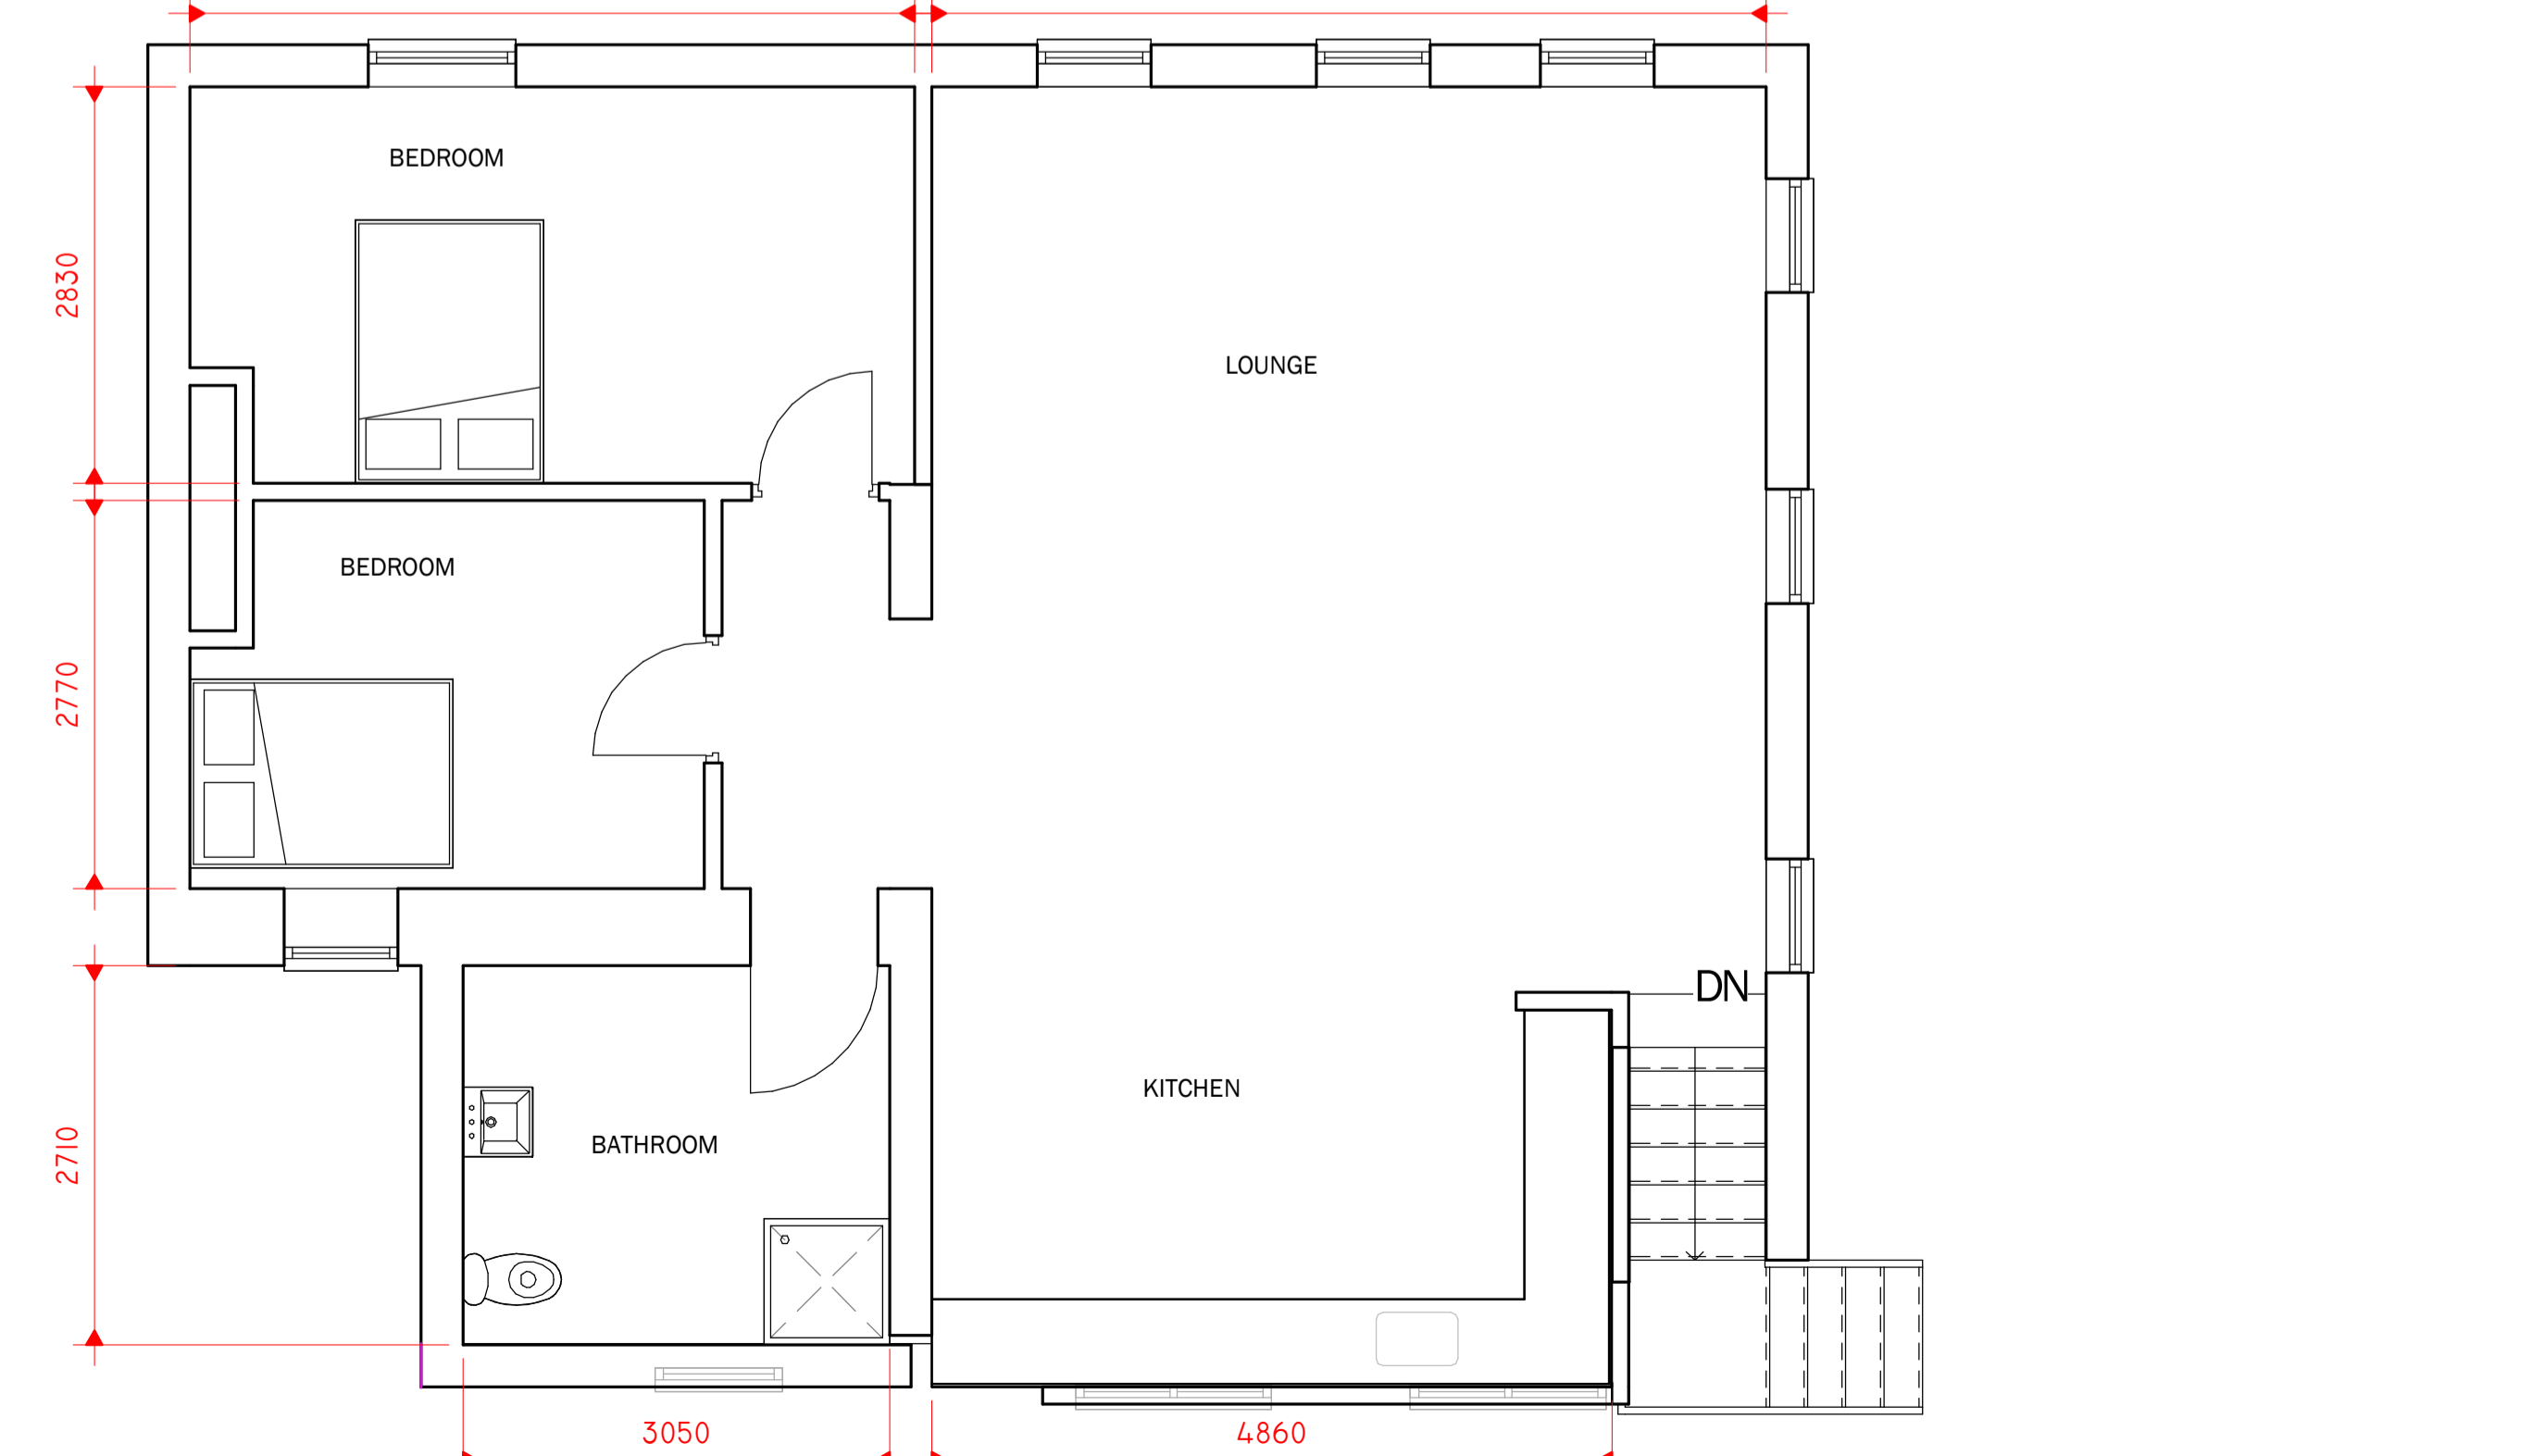

6 1 FIRST FLOOR
1 : 50