


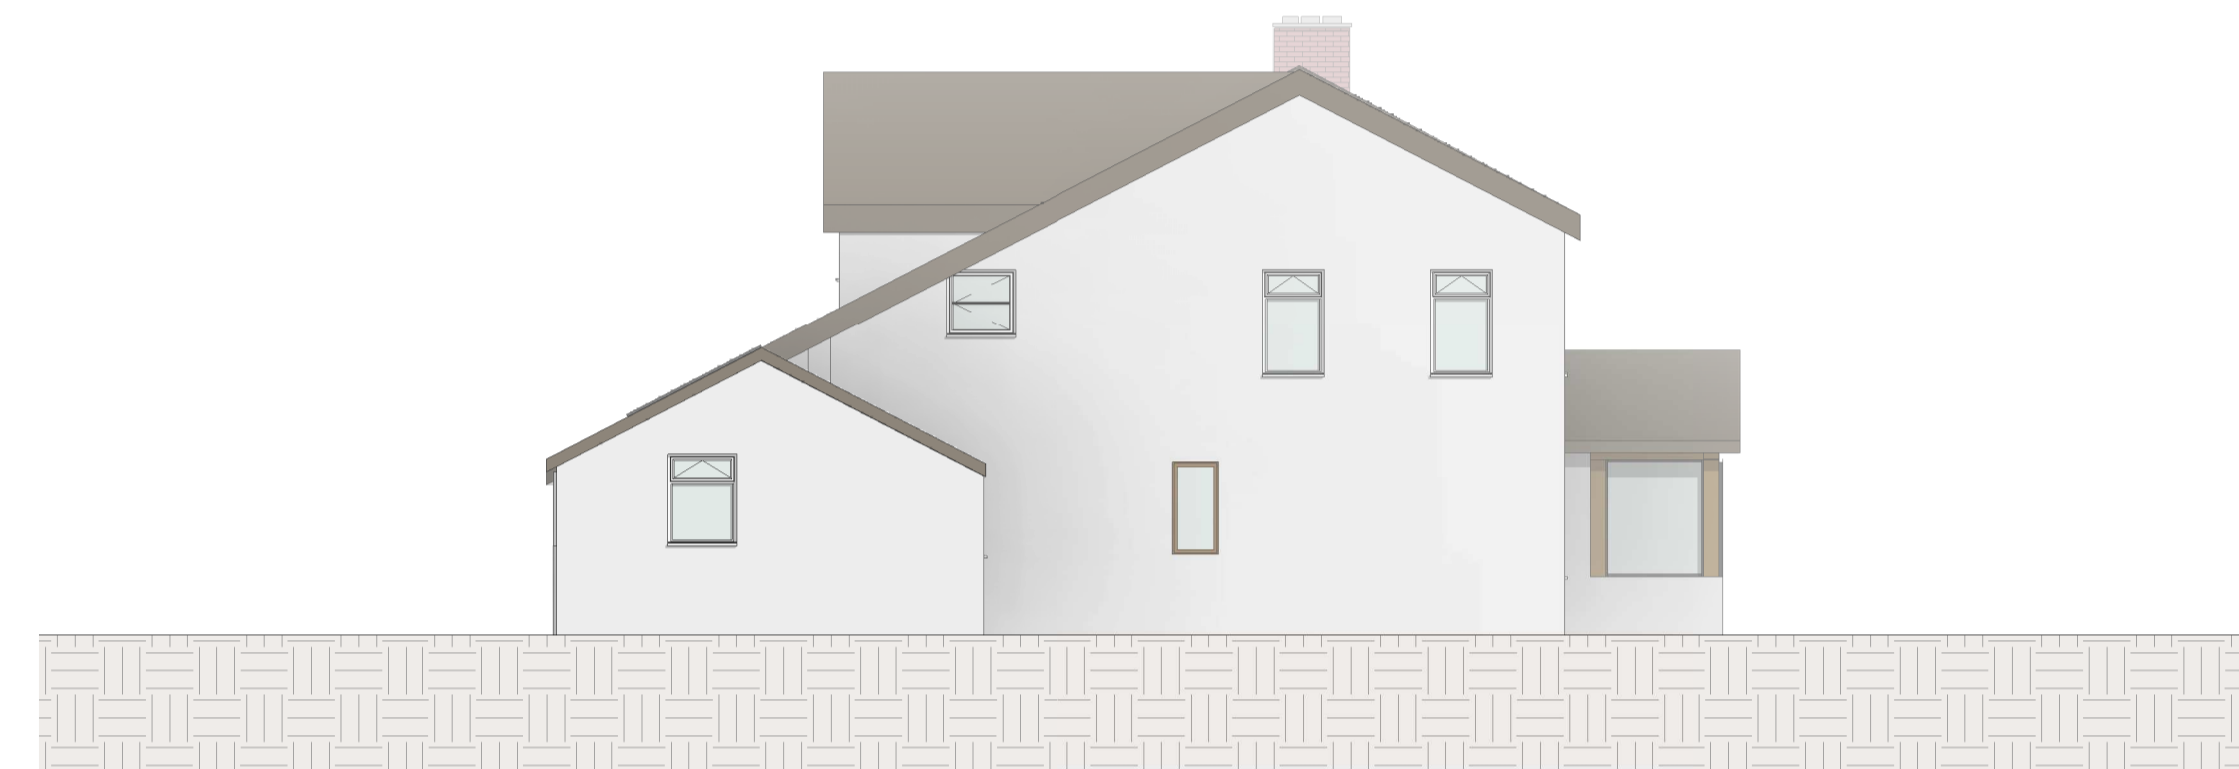


2 PROPOSED NORTH  
1 : 100




1 PROPOSED EAST  
1 : 100




3 PROPOSED SOUTH  
1 : 100

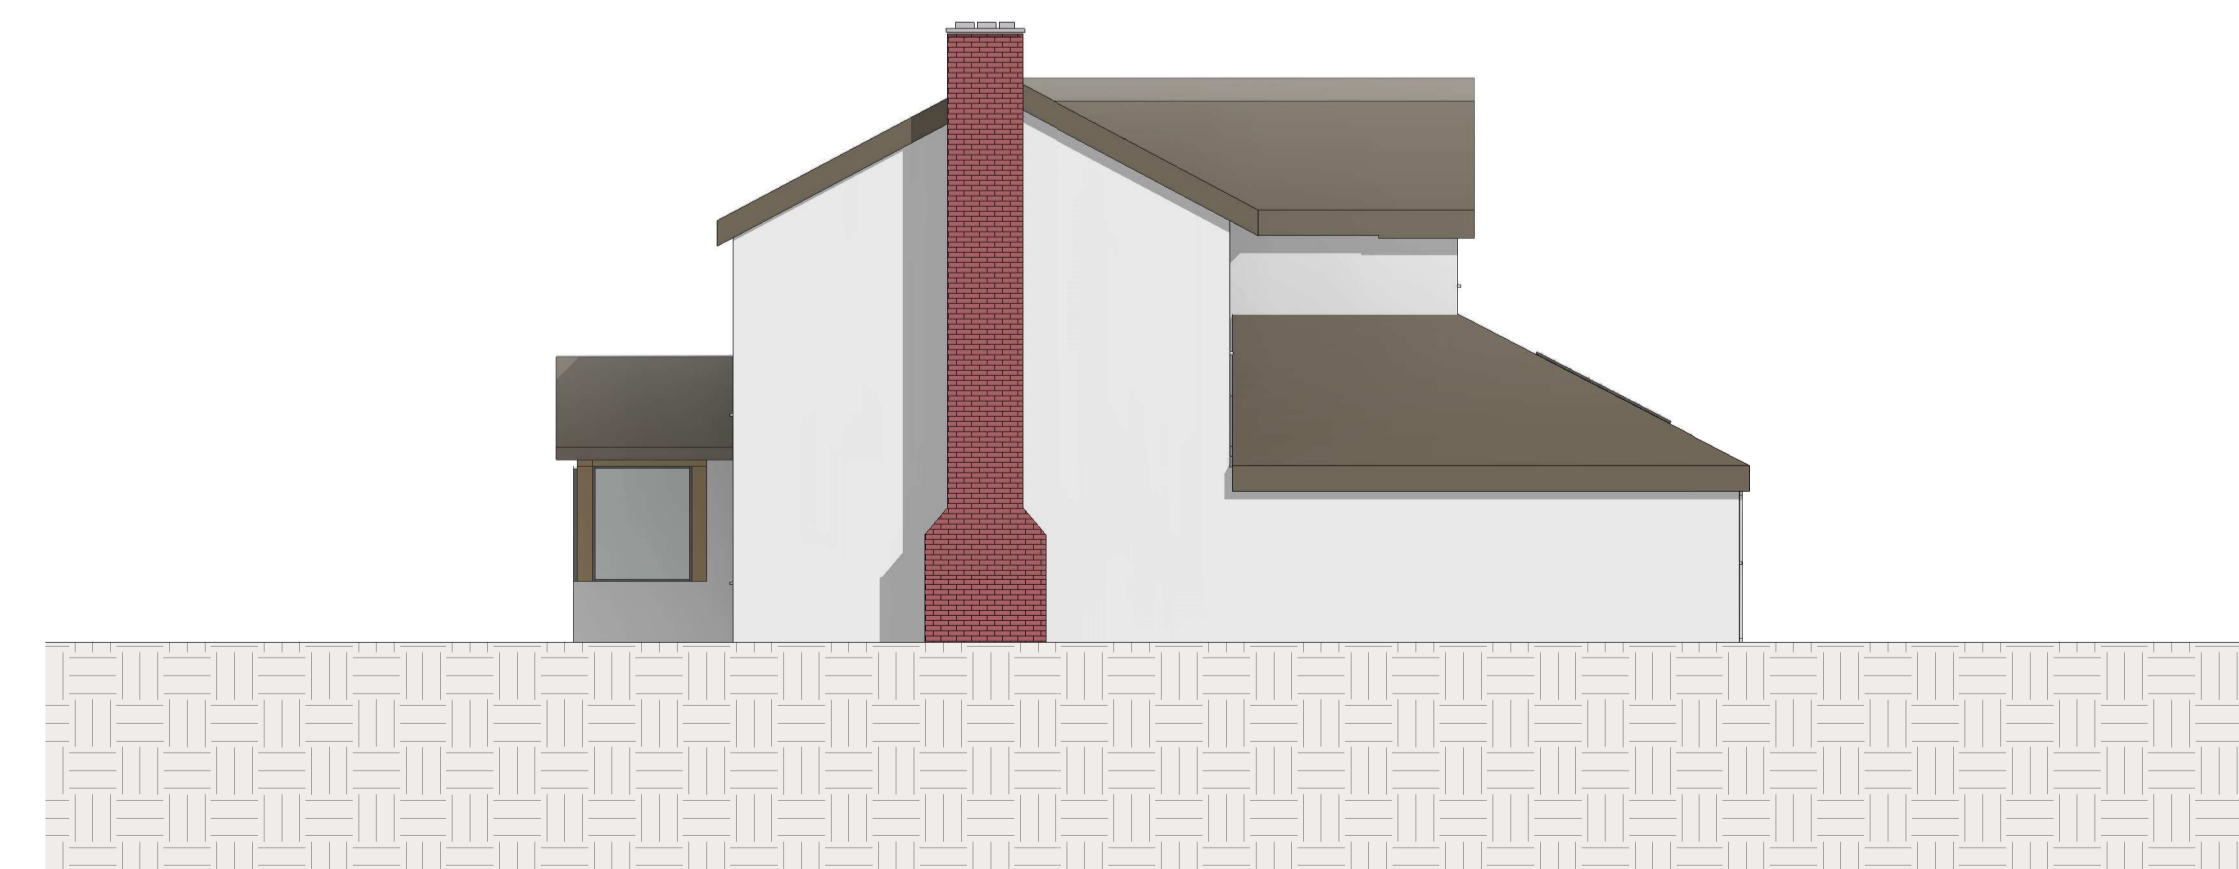

4 PROPOSED WEST  
1 : 100

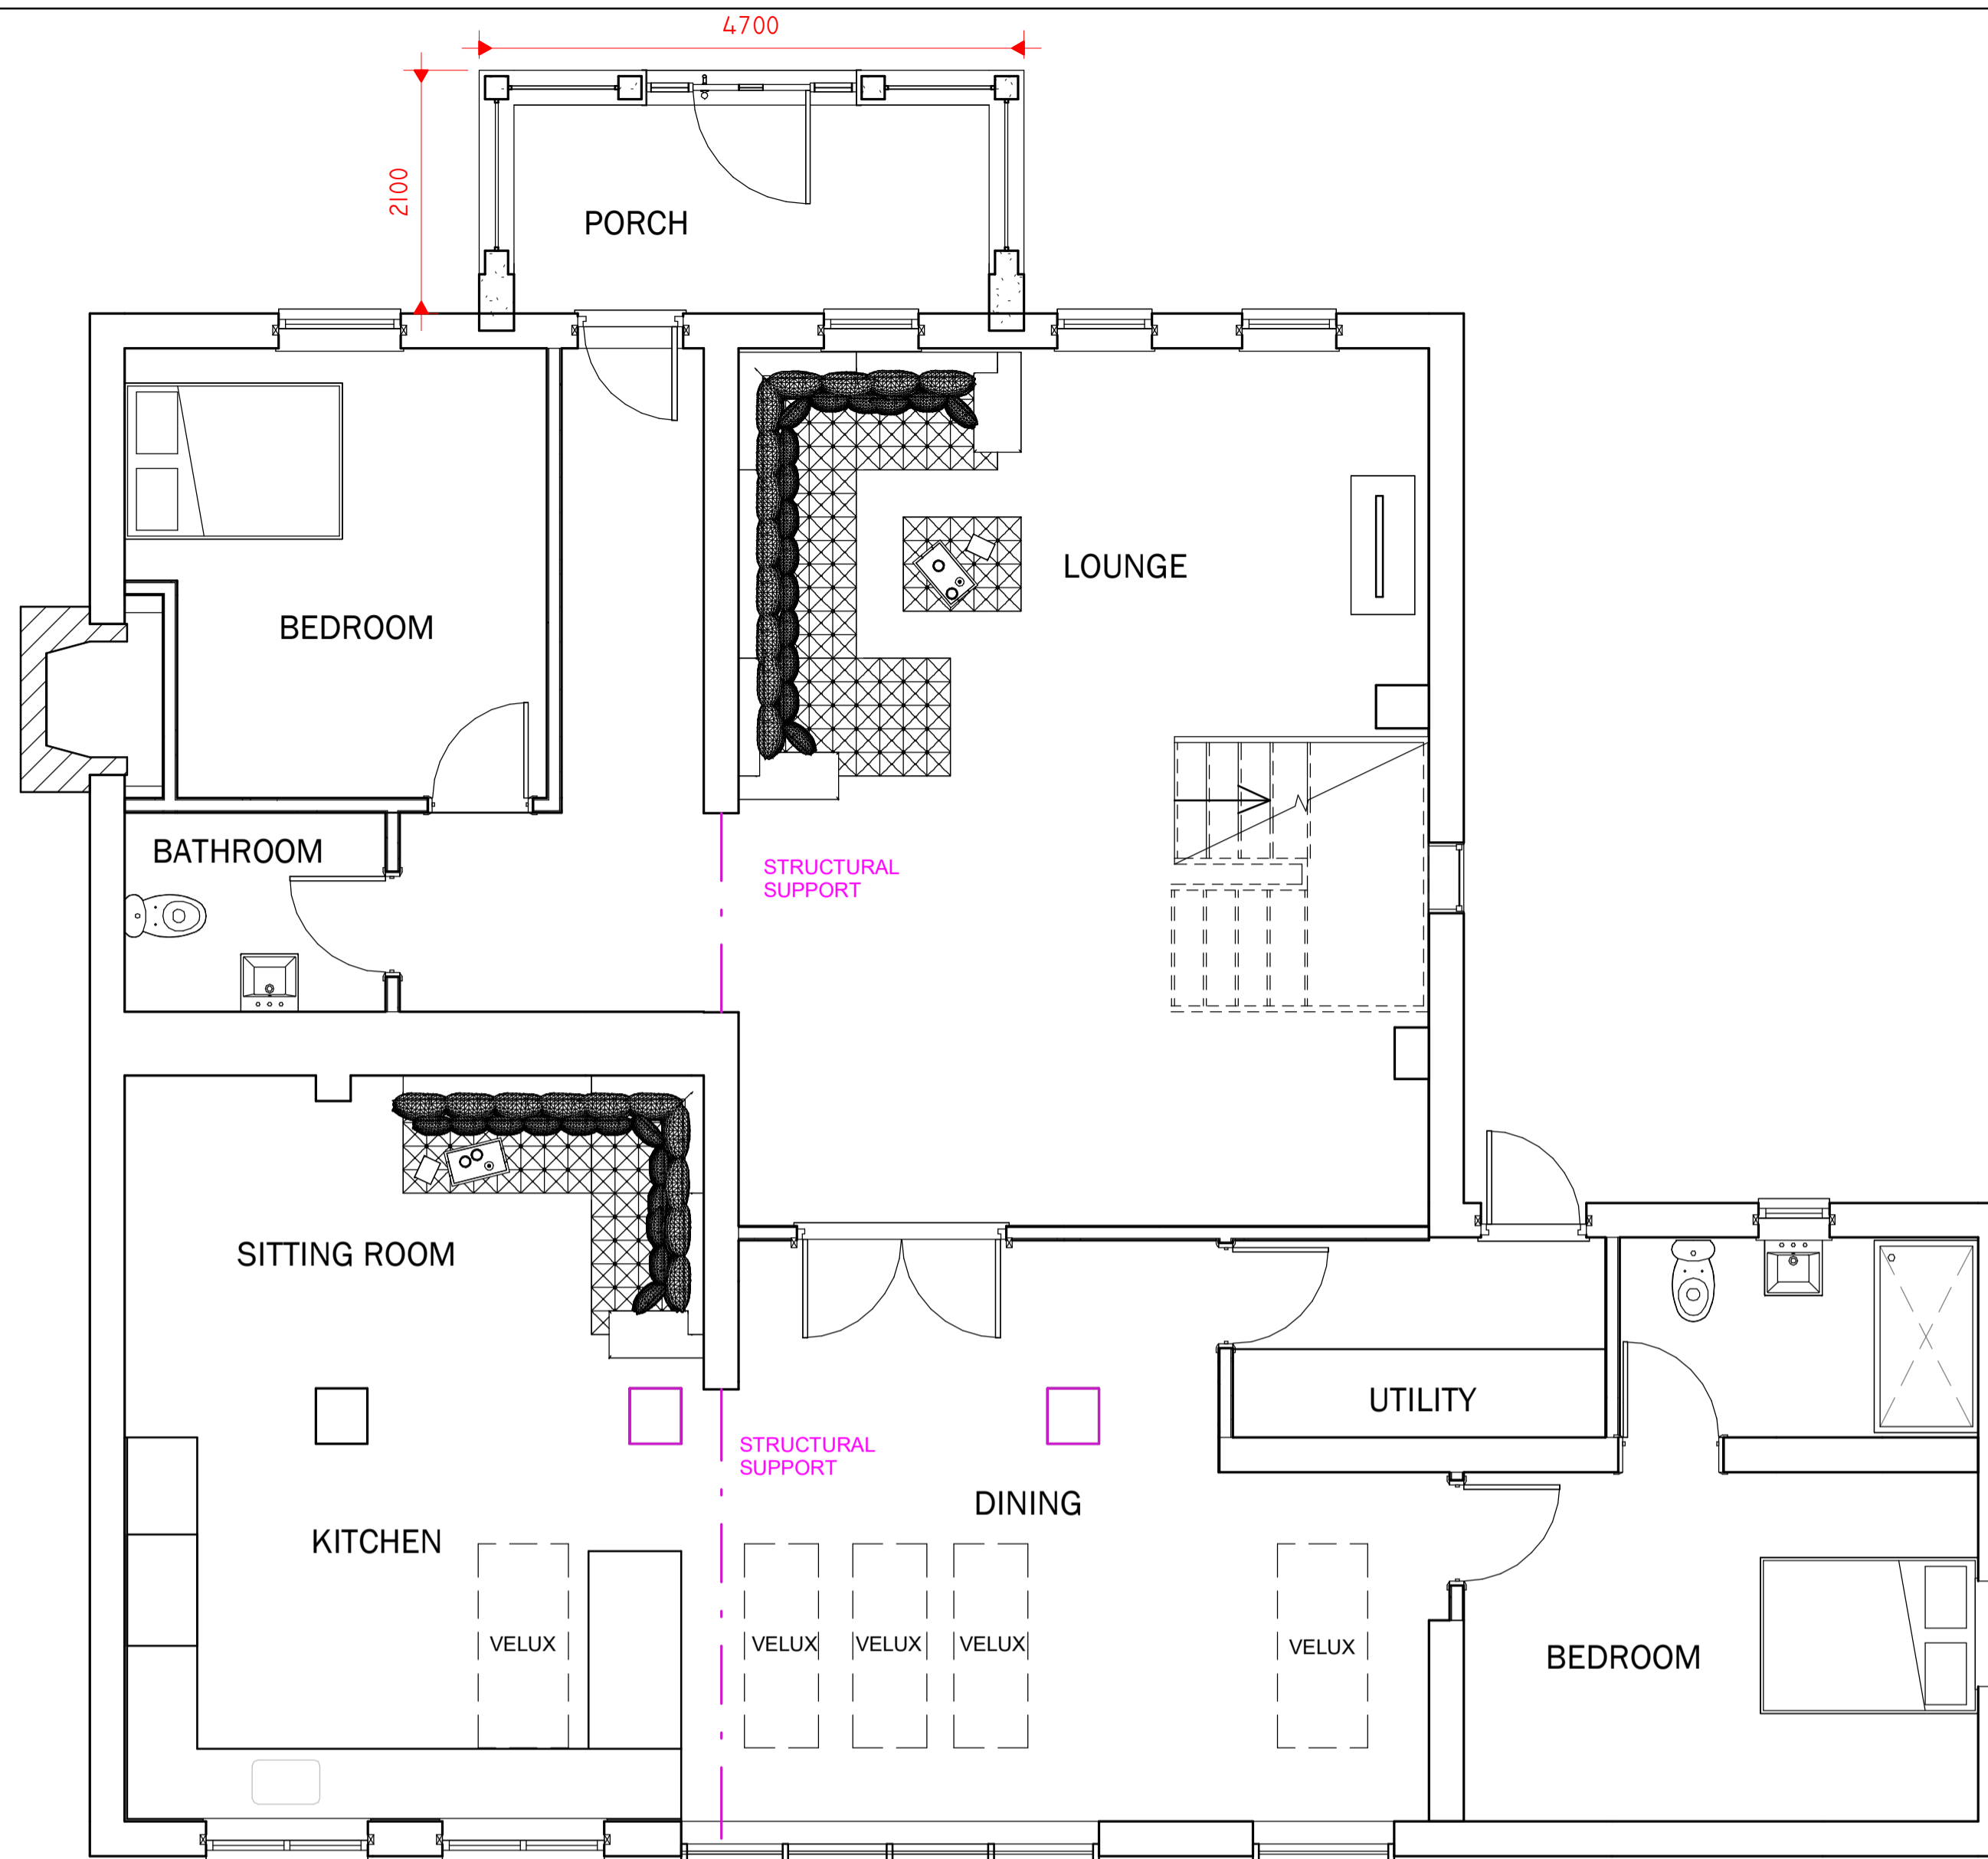

5 0 PROPOSED GROUND FLOOR  
1 : 50

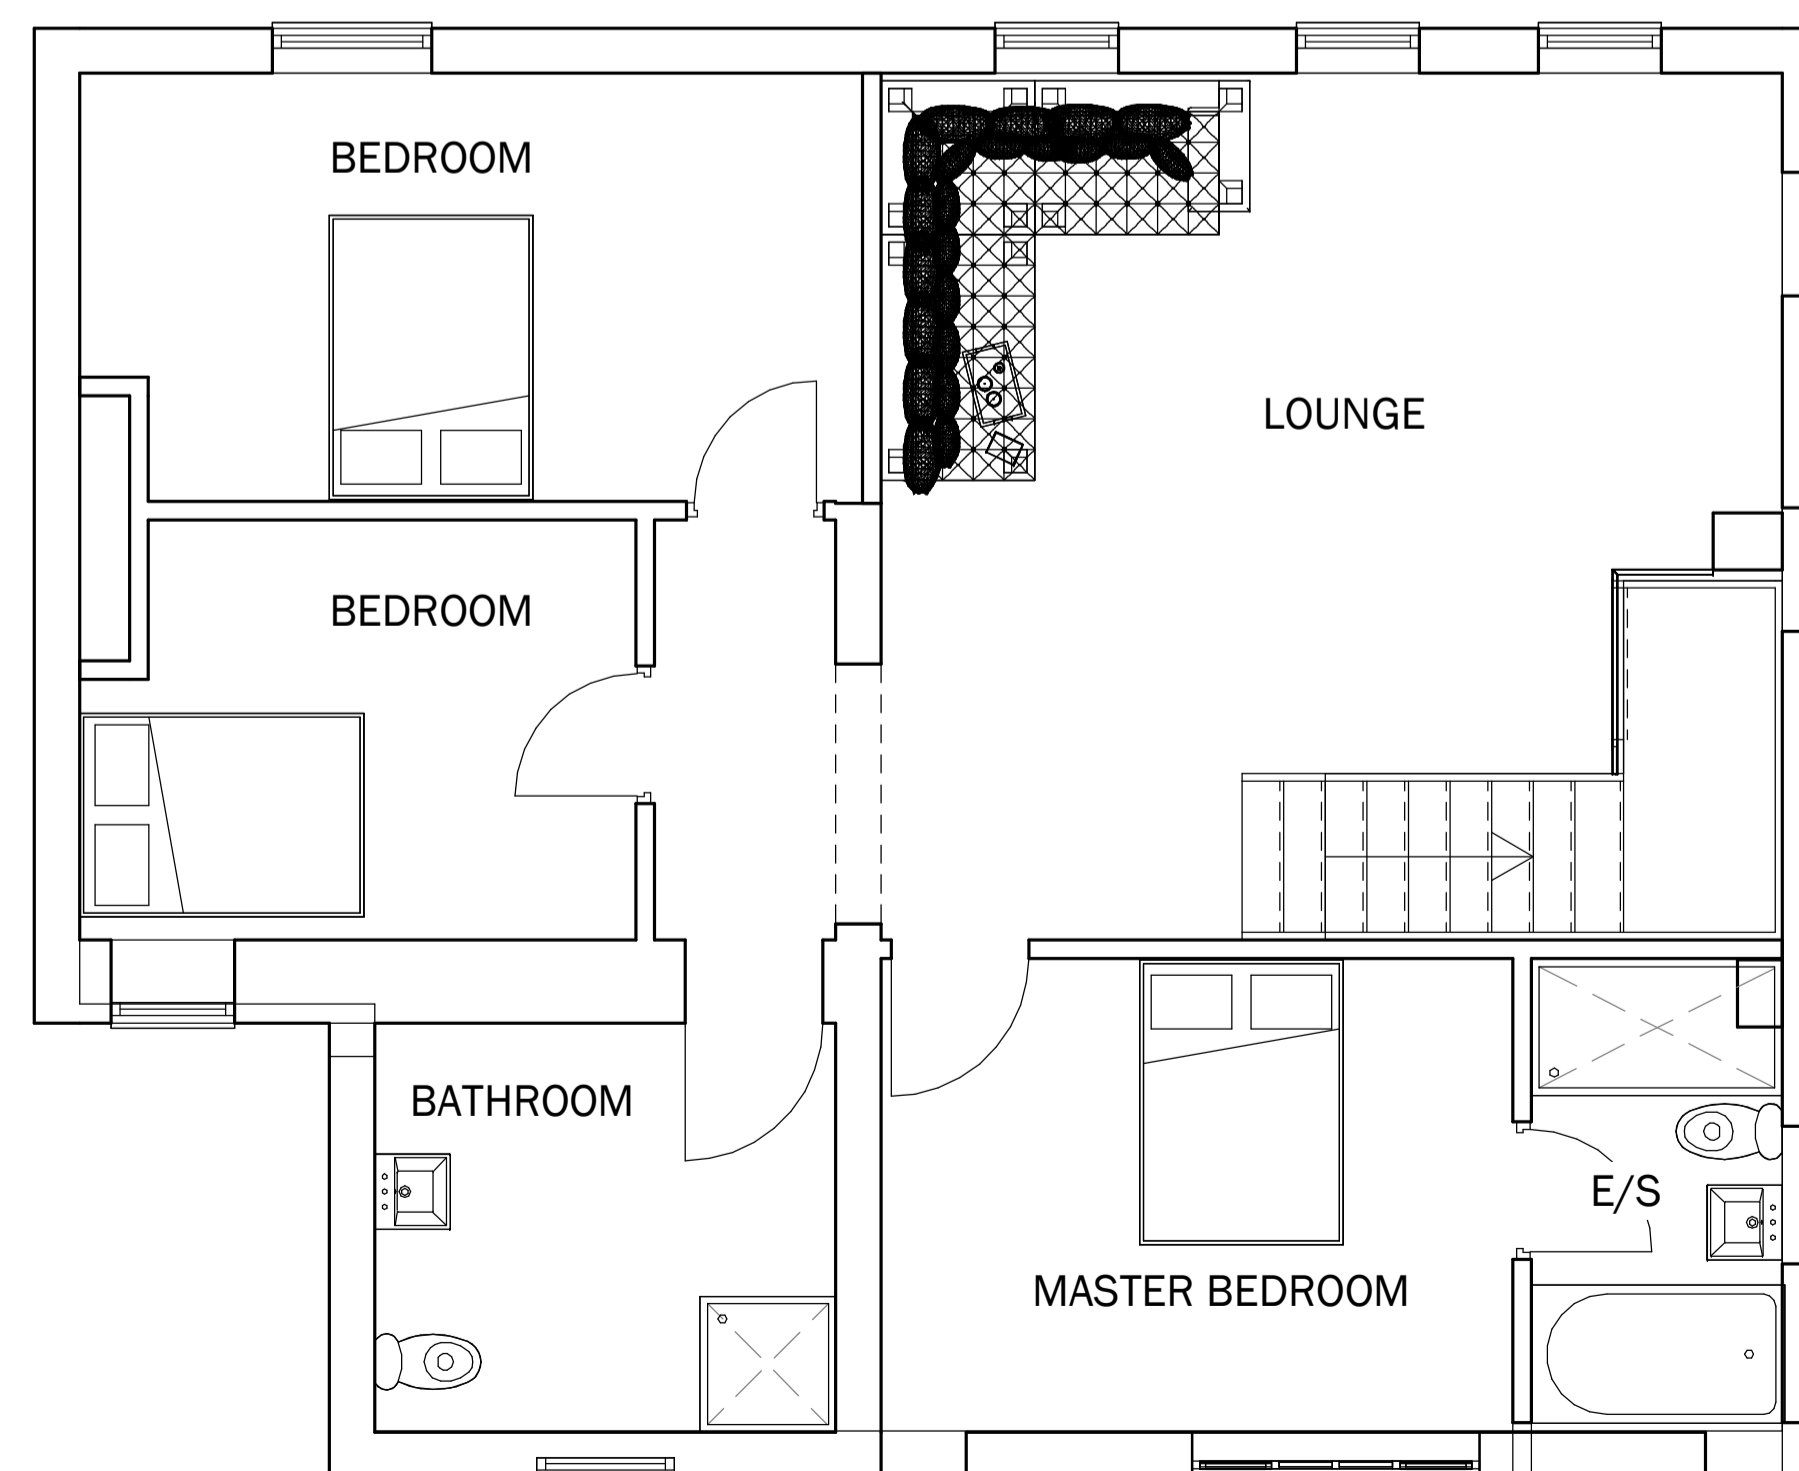

6 1 PROPOSED FIRST FLOOR  
1 : 50

Peter Hitchen  
Architects

Marathon House  
The Sidings Business Park  
Whalley, BB7 9SE

01254 823 885

www.peterhitchenarchitects.co.uk

NOTES:

| No. | Description | Date |
|-----|-------------|------|
|     |             |      |
|     |             |      |
CLIENT:

MIKE MELVILLE

PROJECT:

pendle view

SHEET:

**PROPOSED PLANS & ELEVATIONS**

Project number PHA/667

Date 15-09-2021

Drawn by DH

Checked by PH

**A1.4**

Scale As indicated

Sheet size A1