

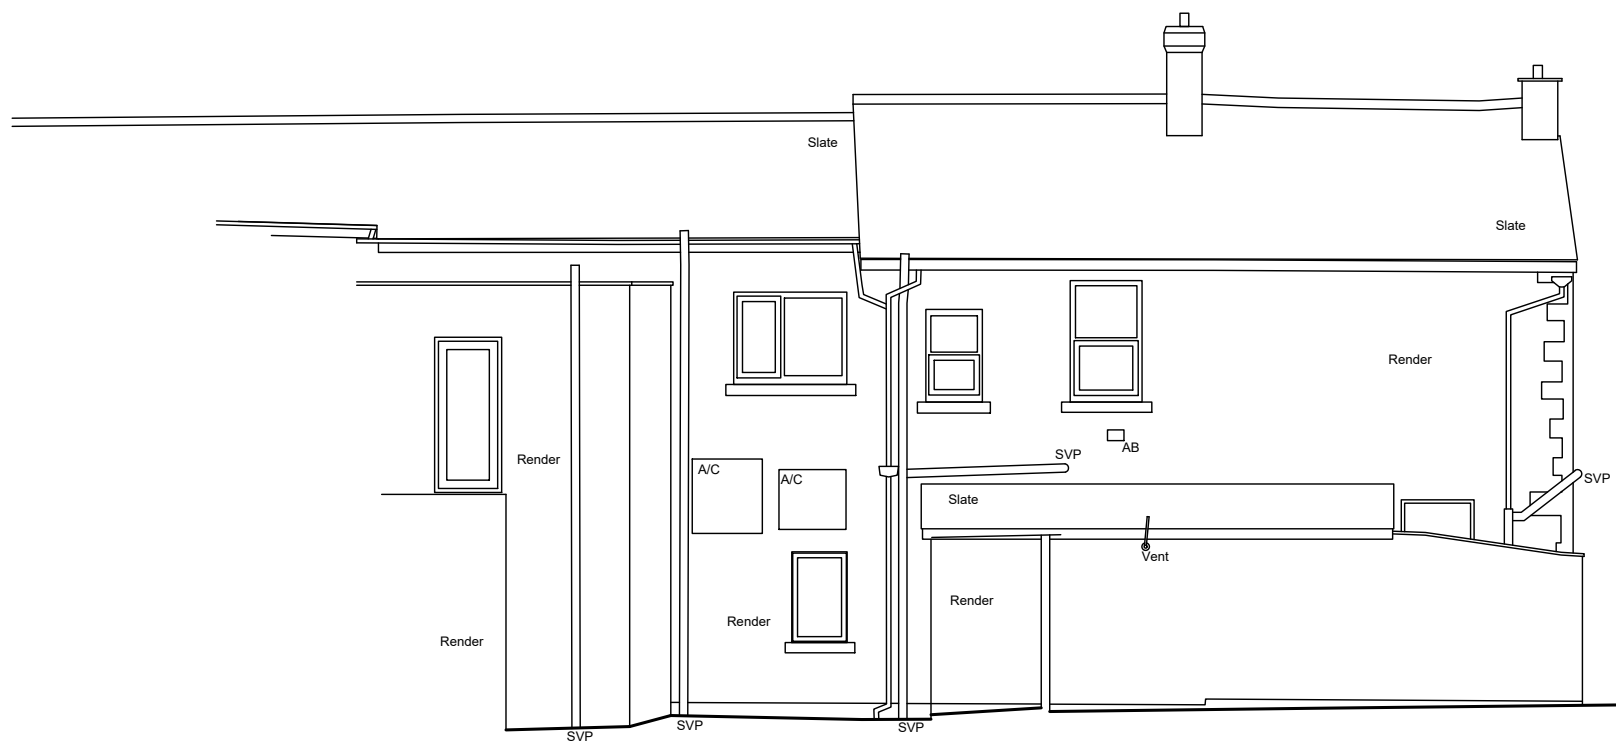
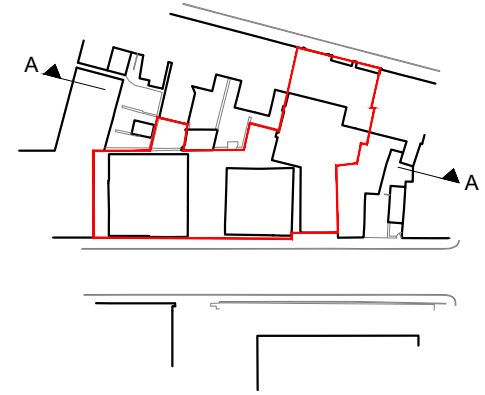




ELEVATION A

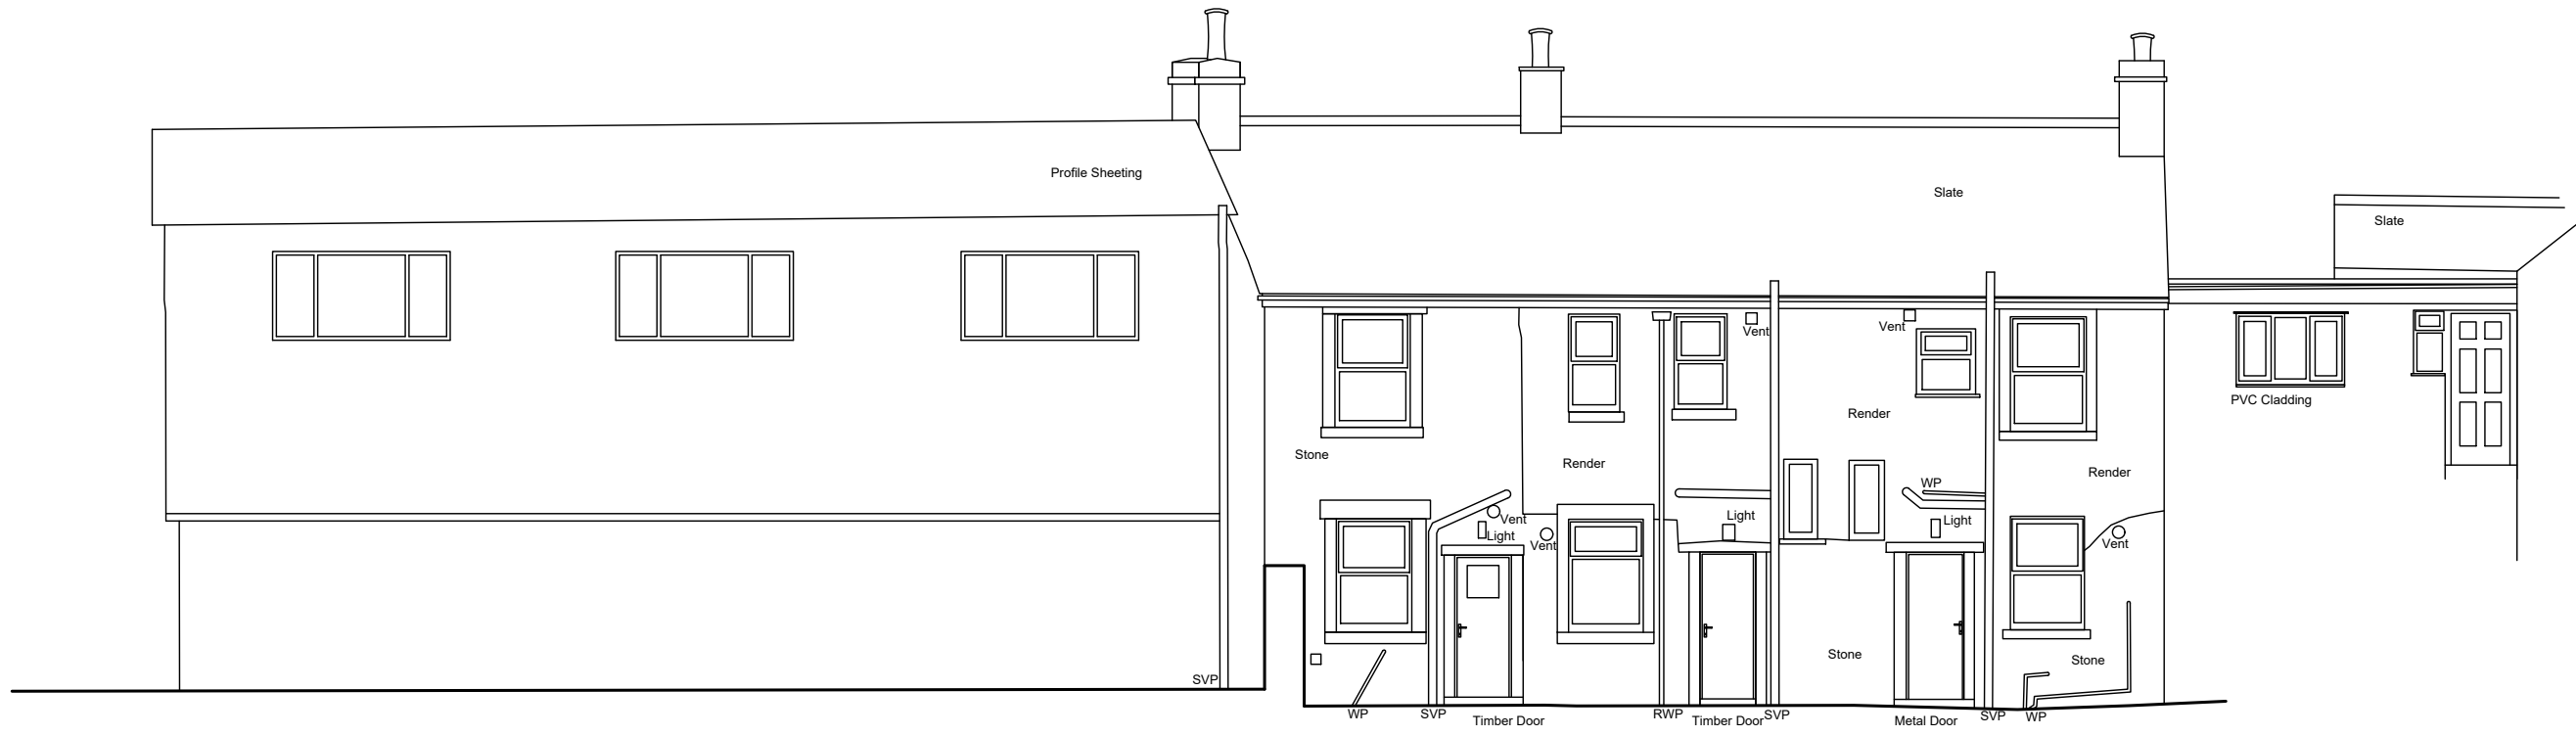

ELEVATION B

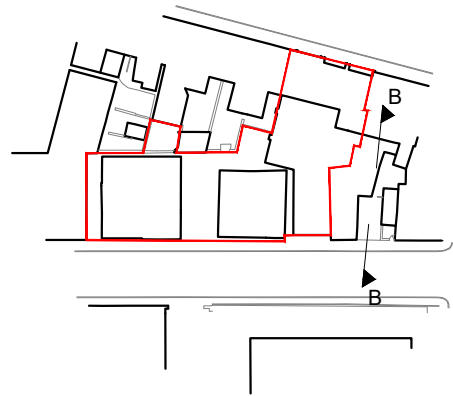

ELEVATION C

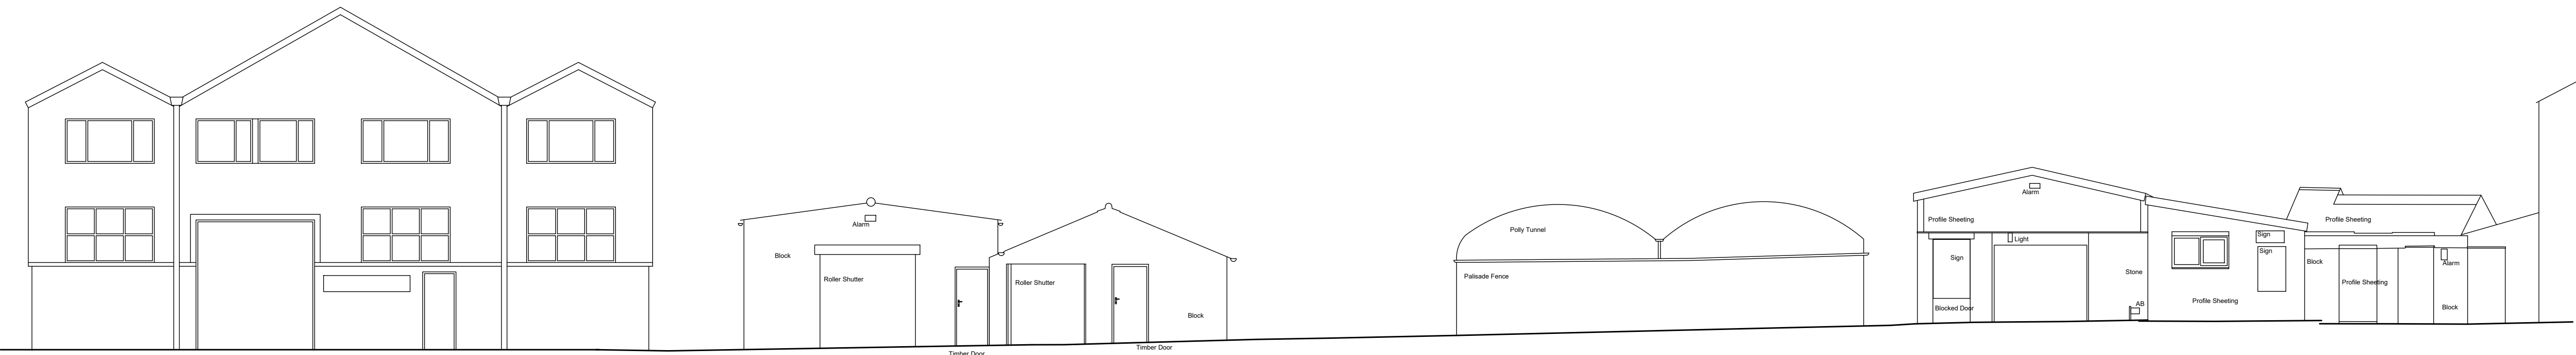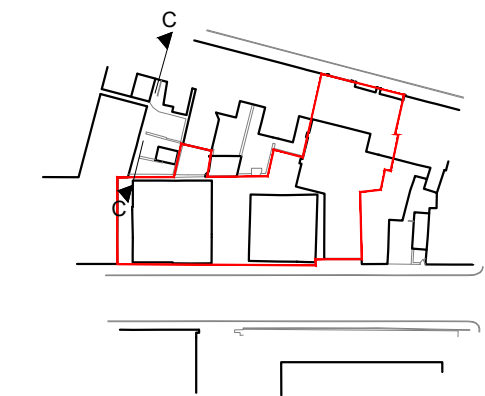

ELEVATION D

