


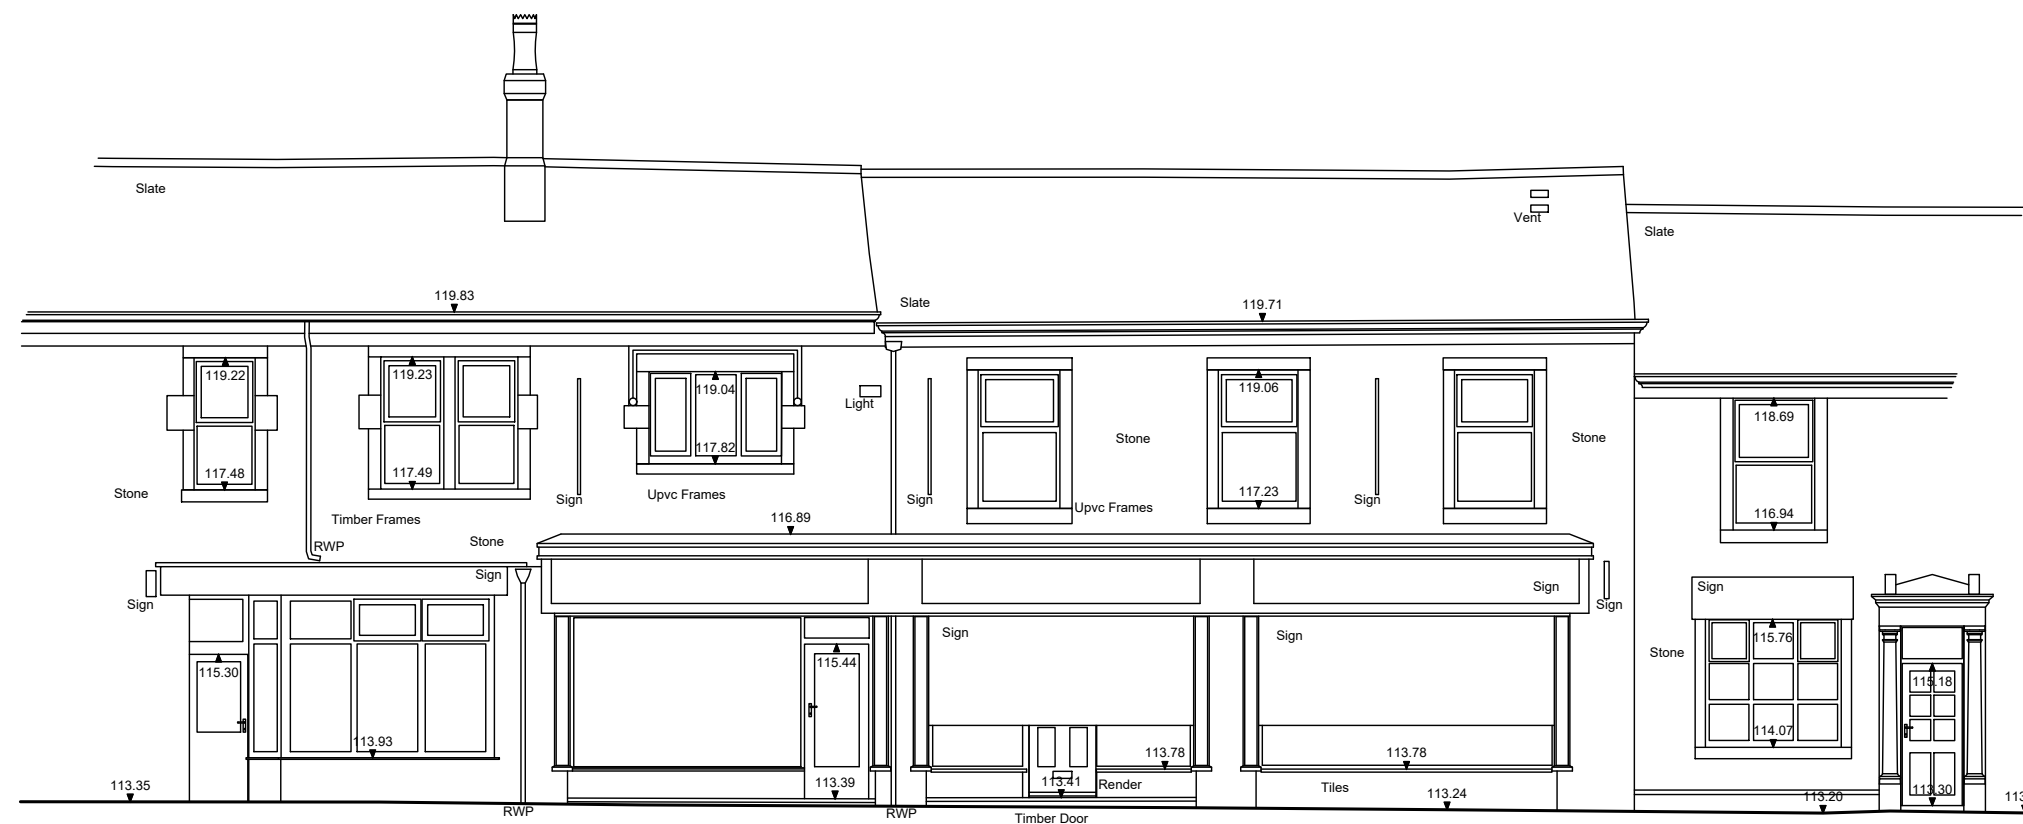


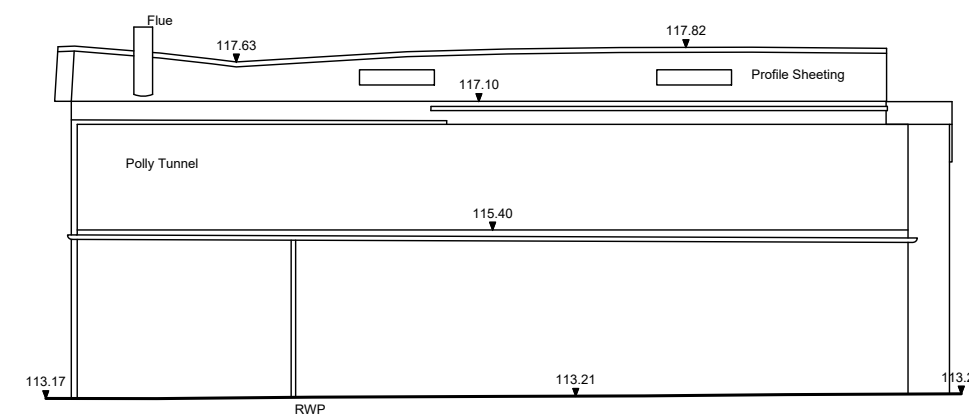



ELEVATION E

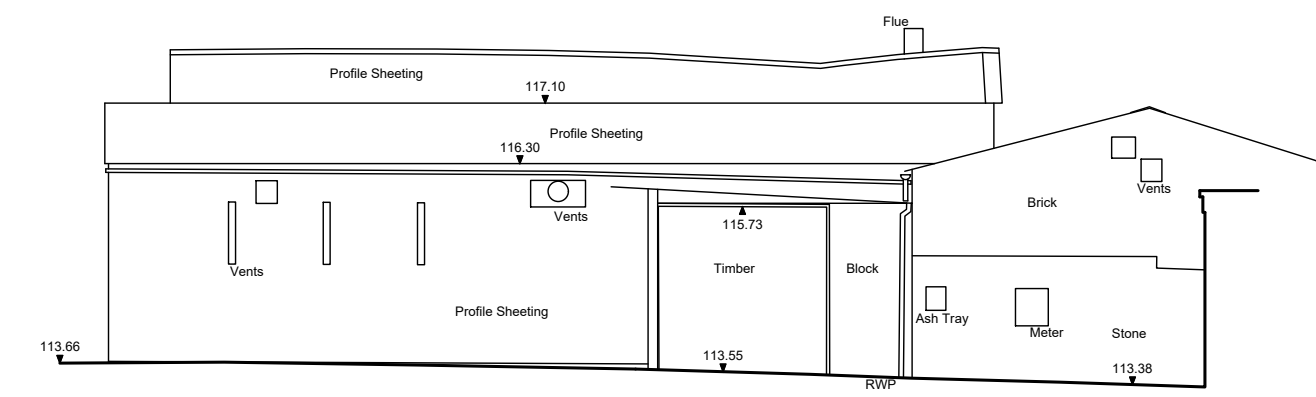



ELEVATION F

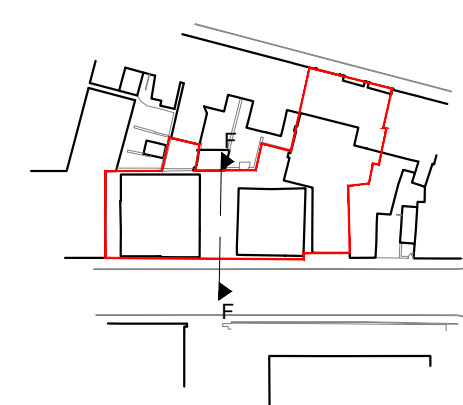



ELEVATION G

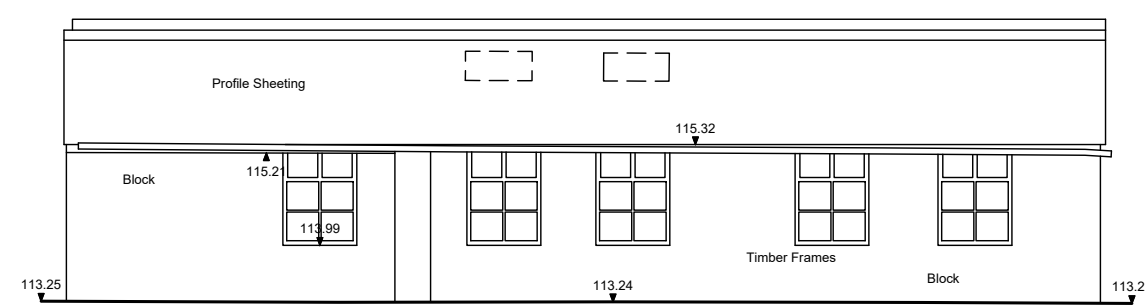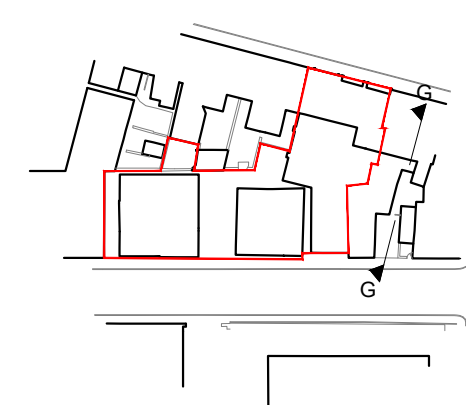


ELEVATION H

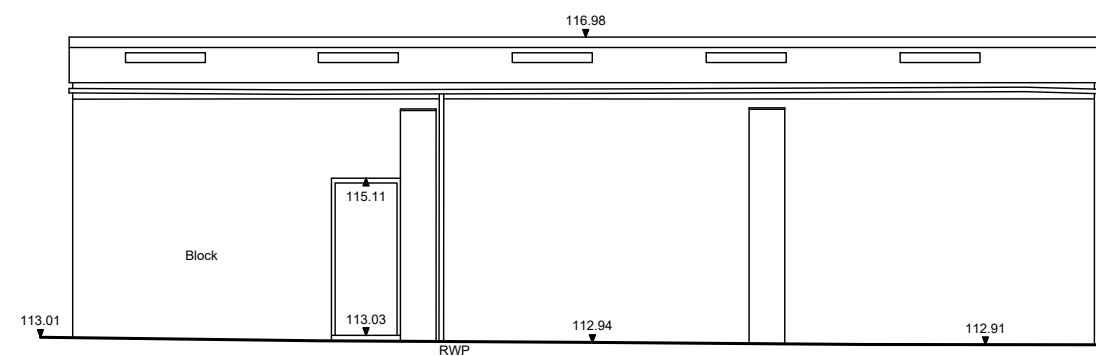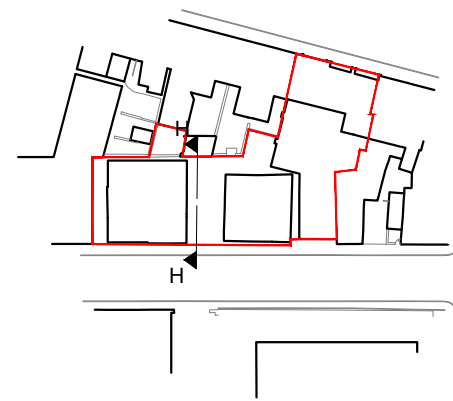

ELEVATION J

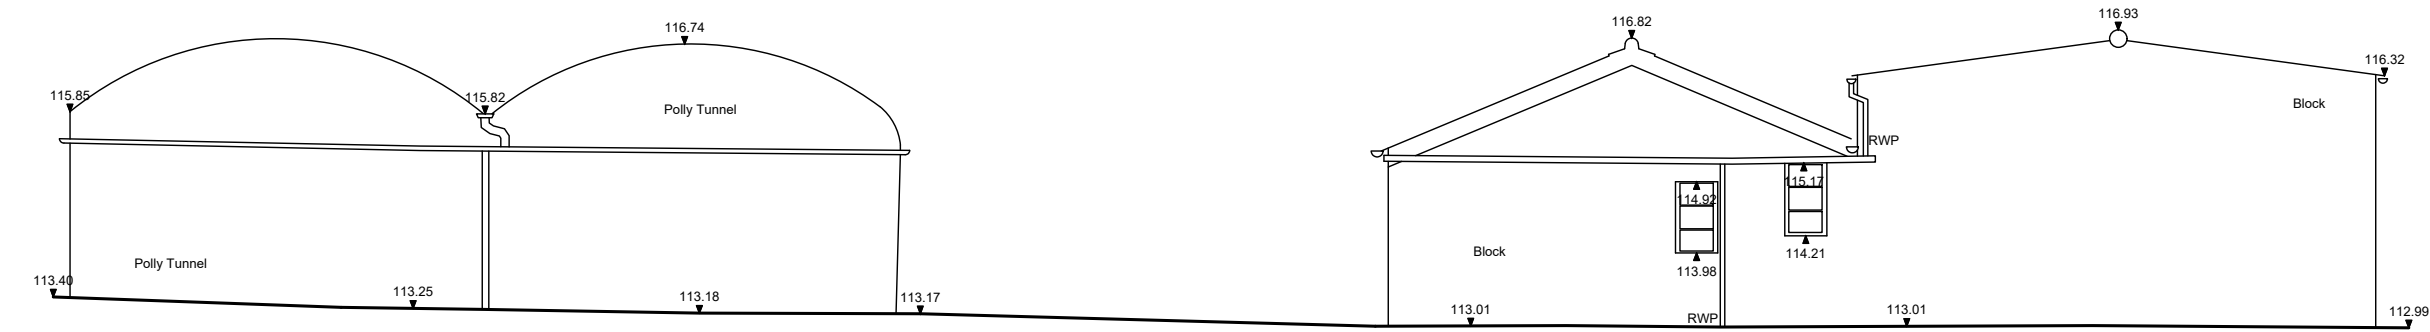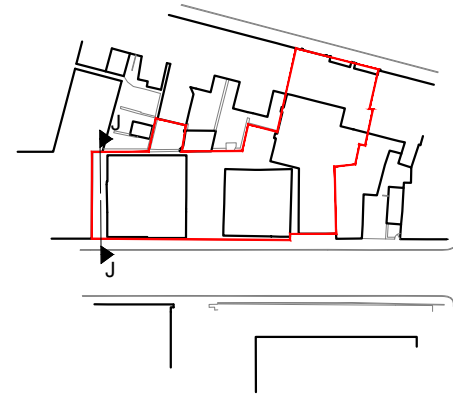

ELEVATION K

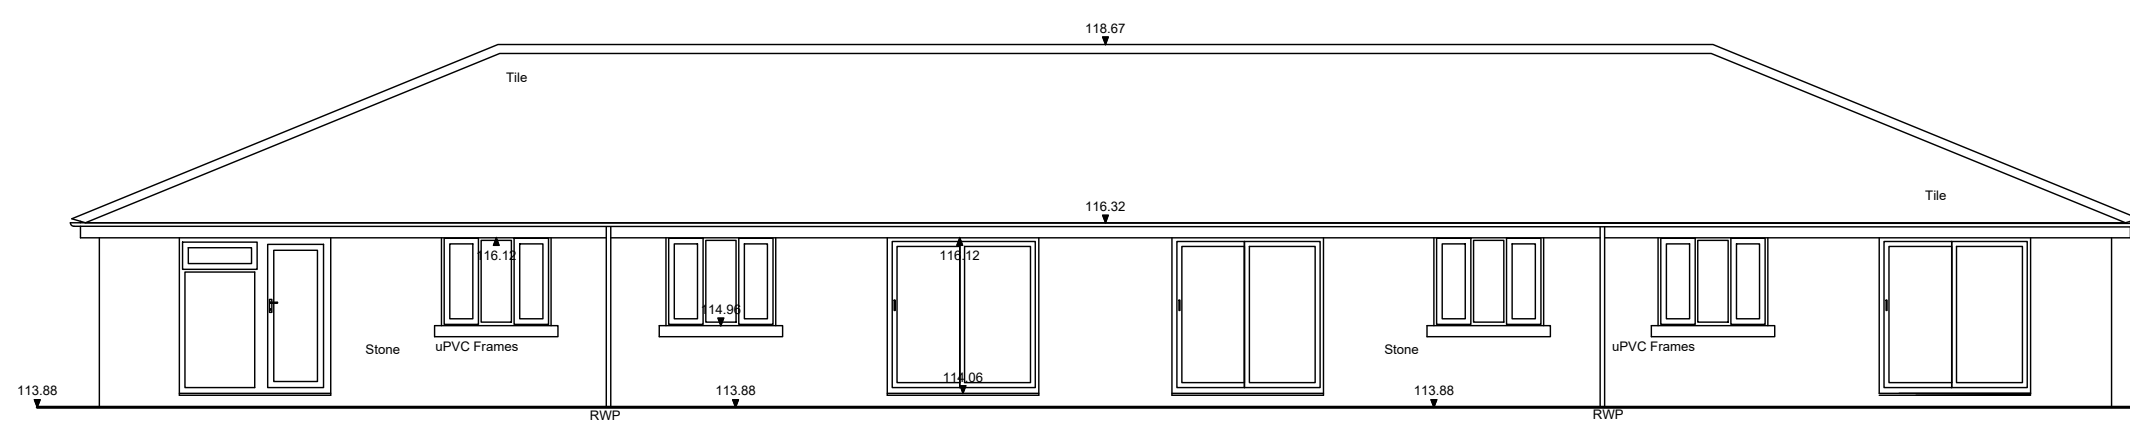

ELEVATION L

