


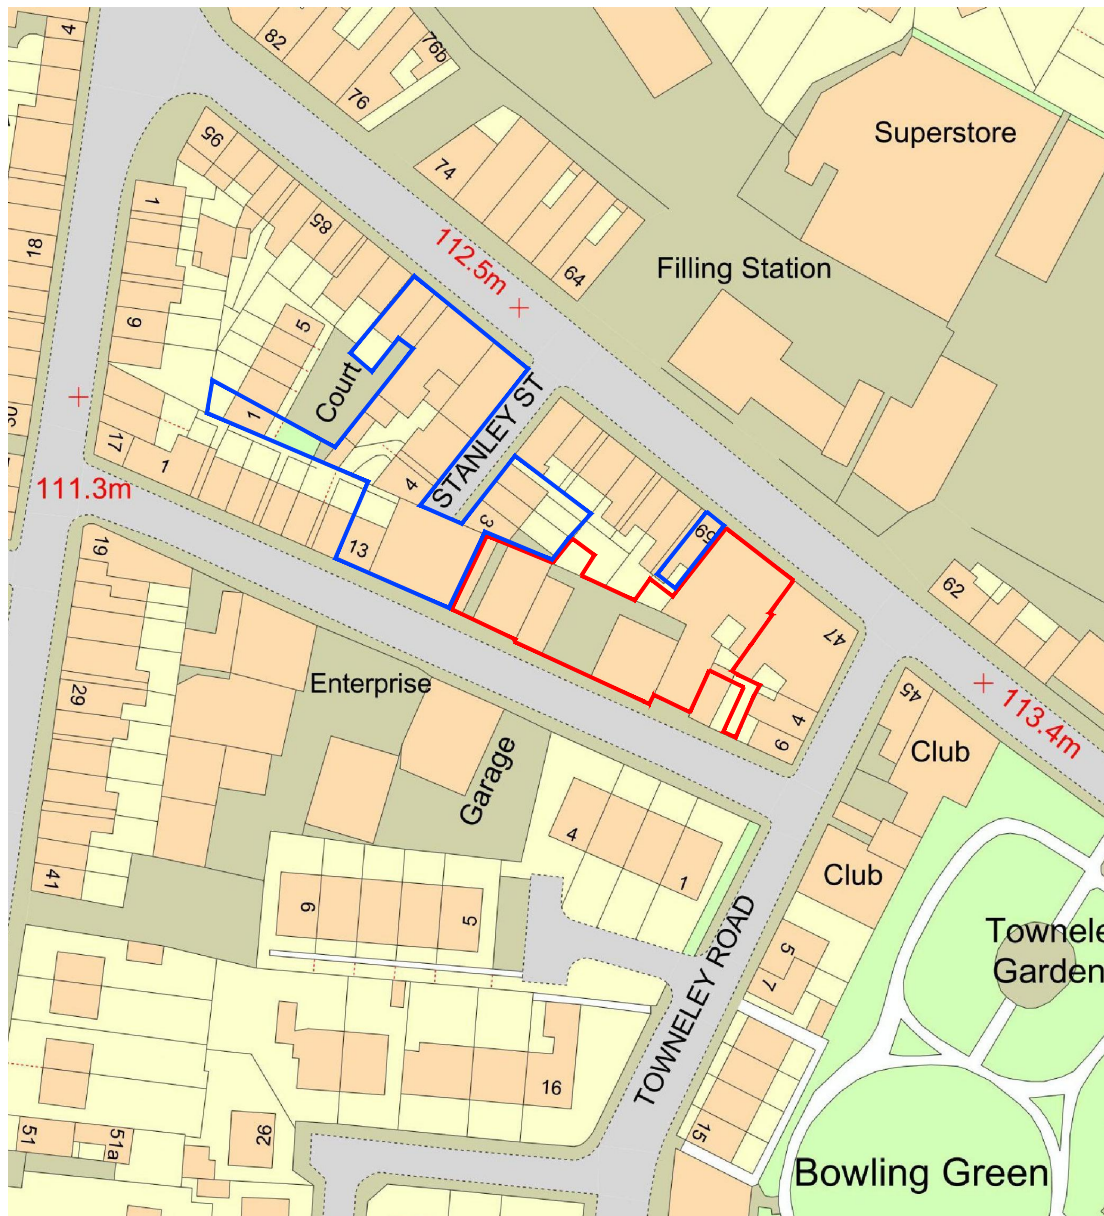

Project Title MIXED USE DEVELOPMENT BERRY LANE LONGRIDGE PROPOSED RETAIL/RESIDENTIAL DEVELOPMENT	Scale 1:1250		Job Number 21-043	First Issue OCT_21	Checked
	Sheet A4	Author	Drawing Number PL01		Revision E