


- MATERIALS KEY
1. NATURAL BLUE/GREY SLATE
 2. NATURAL RANDOM COURSED STONEMWORK
 3. SYNTHETIC RENDER
 4. UPVC OR ALUMINIUM WINDOWS
 5. STANDING SEAM ZINC CLADDING
 6. COURSED STONEMWORK
 7. HARDWOOD WINDOWS
 8. GLASS BALUSTRADE
 9. ALUMINIUM RAINWATER PIPES AND GUTTERS

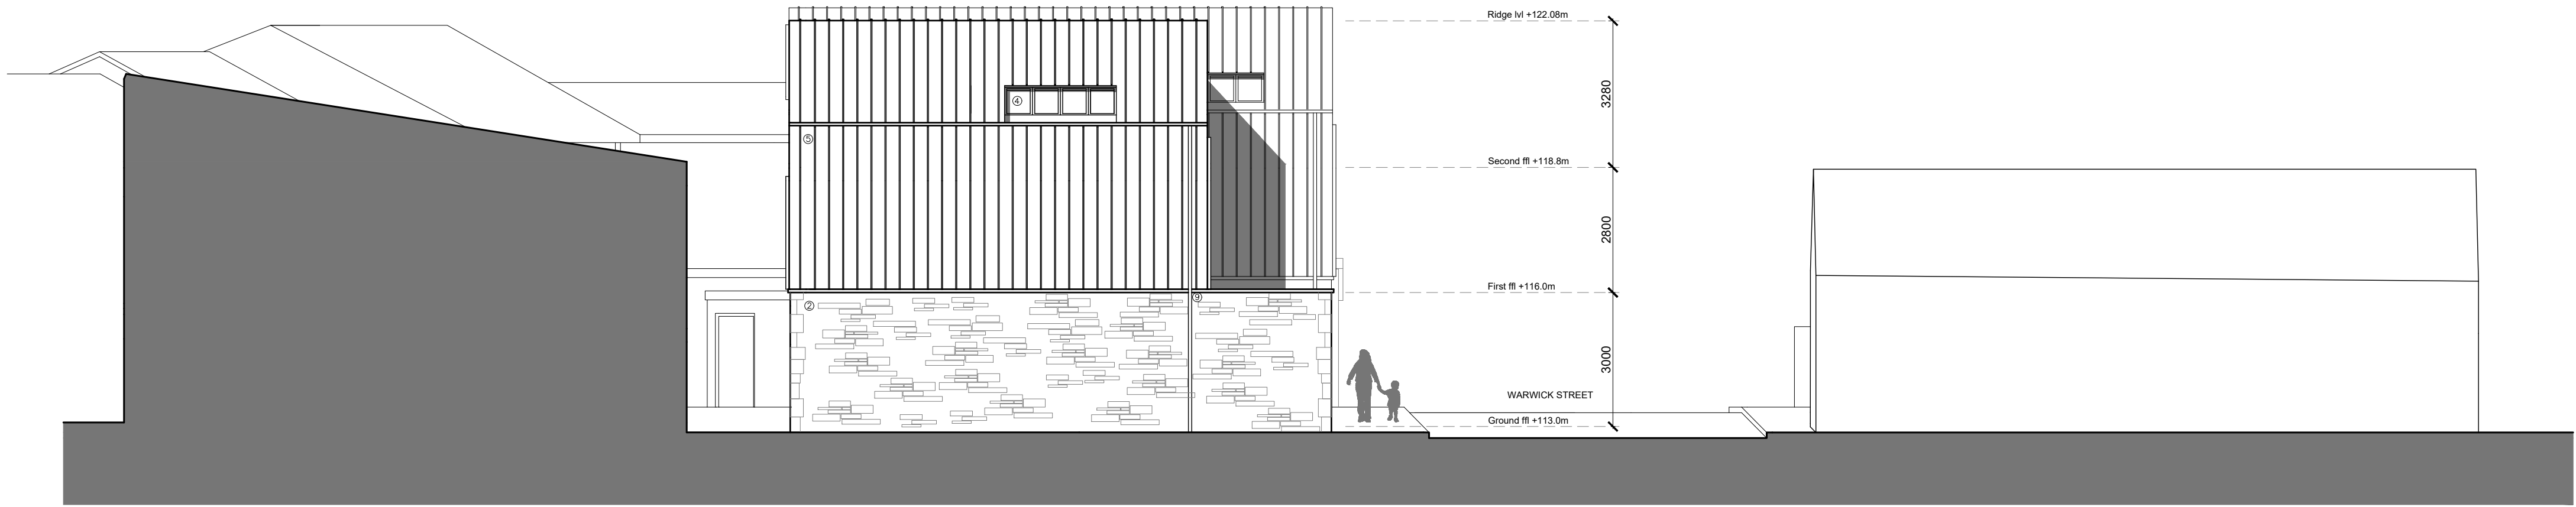


PROPOSED ELEVATION A



PROPOSED ELEVATION B



PROPOSED ELEVATION C

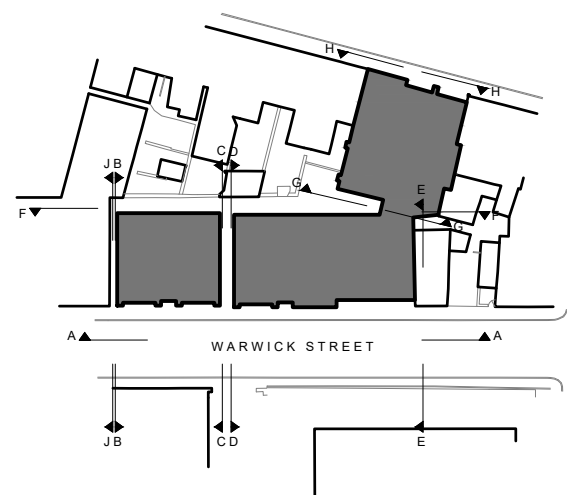

aw+a architects
Private Residential | Housing | Commercial | Conservation | Domestic
Tel: 01254 485948
Email: info@aw-aarchitects.com
Web: www.aw-aarchitects.com

Rubenstein's Barn
Warwick
Cheshire
Levens
BKTGA

arb
Architects Registration Board

Client
MR & MRS SWIFT

Project
**PROPOSED MIXED USE DEVELOPMENT
BERRY LANE, LONGRIDGE**

Drawing Title
PROPOSED ELEVATIONS 1

Scale	Sheet Size	Drawing Status
1:100	A1	PLANNING
Job Number	Drawn By	Checked
21-043	AW	AW
Drawing Number	Revision	First Issue
PL11	A	-

Copyright © 2020
This drawing is to be used in conjunction with all other project associated drawings and information. Do not scale from this drawing. Report all errors, omissions and discrepancies to drawing number prior to construction or manufacture. This drawing is copyright and is the property of aw+a architects. Ltd.