



MATERIALS KEY

1. NATURAL BLUE/GREY SLATE
2. NATURAL RANDOM COURSED STONEWORK
3. SYNTHETIC RENDER
4. UPVC OR ALUMINIUM WINDOWS
5. STANDING SEAM ZINC CLADDING
6. COURSED STONEWORK
7. HARDWOOD WINDOWS
8. GLASS BALUSTRADE
9. ALUMINIUM RAINWATER PIPES AND GUTTERS

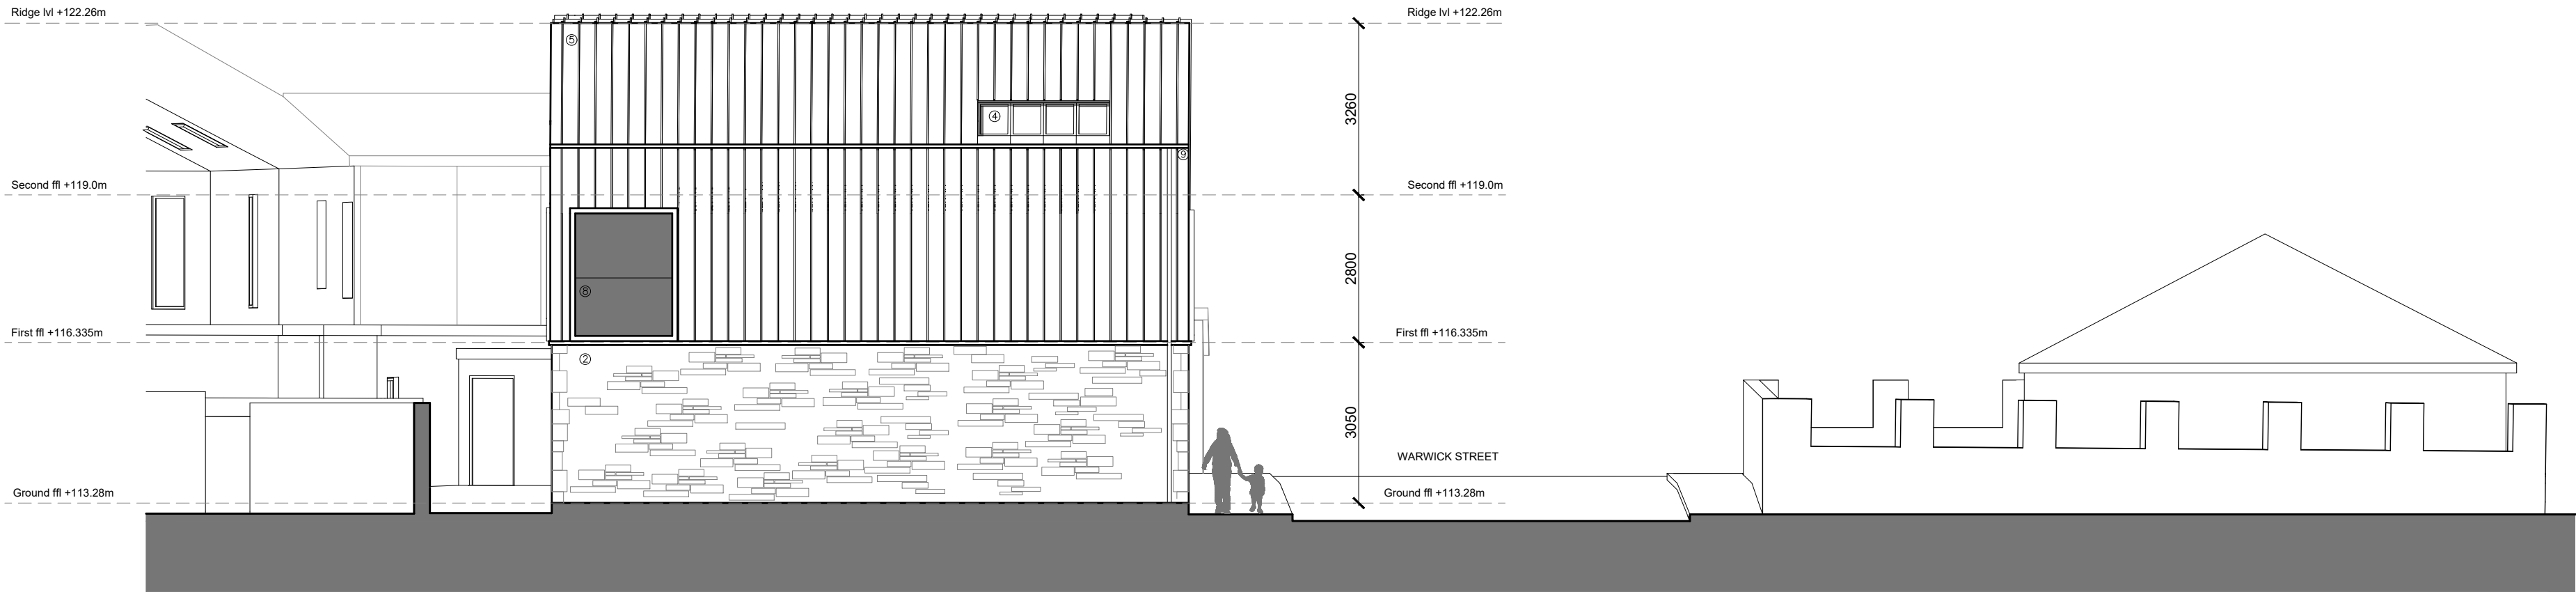


PROPOSED ELEVATION D

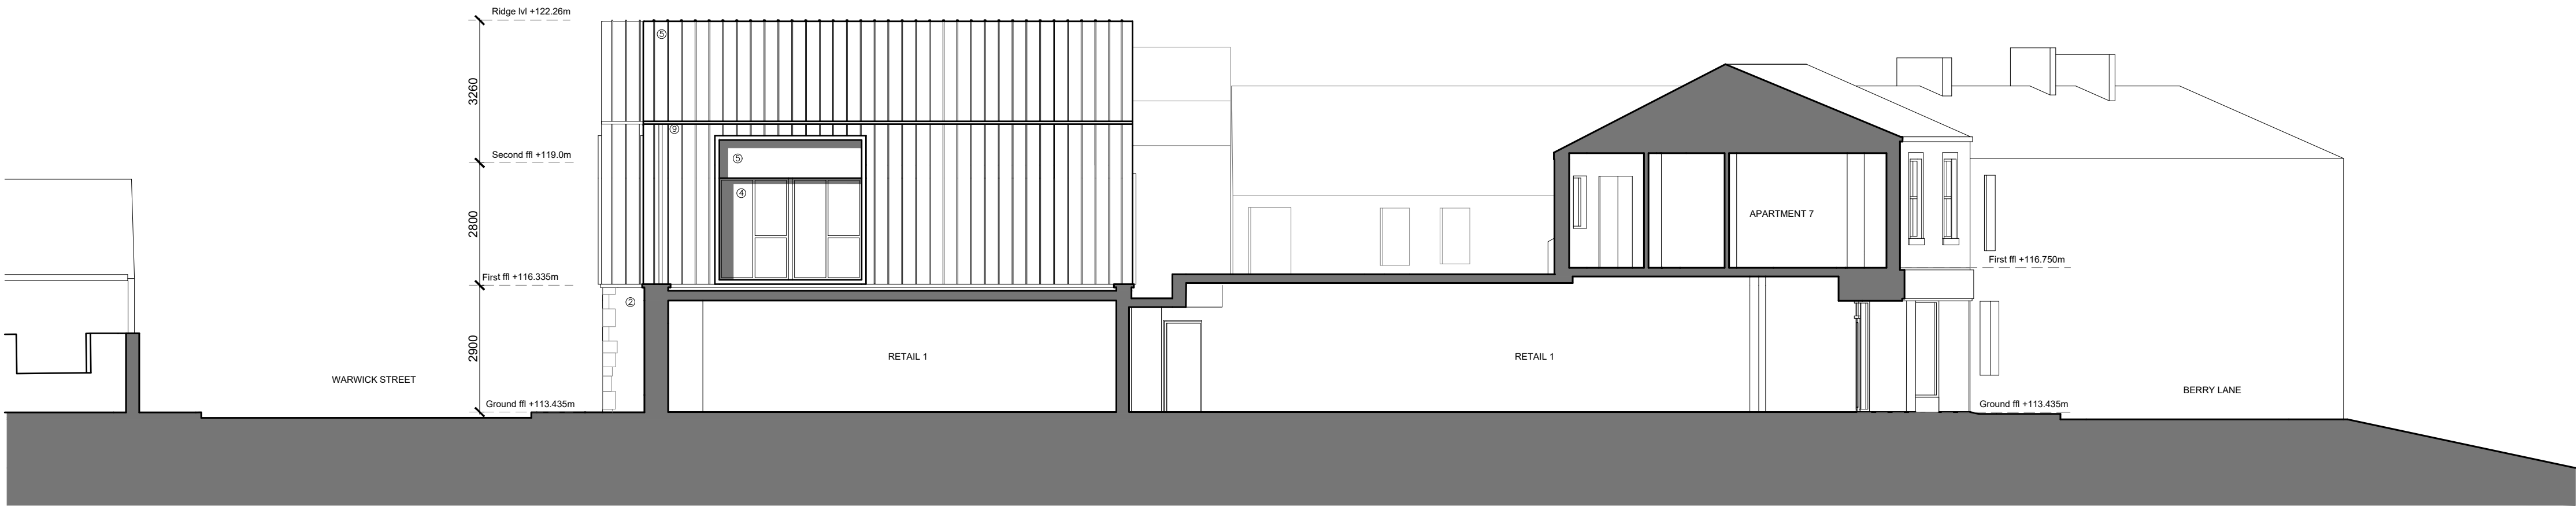

PROPOSED ELEVATION E



PROPOSED ELEVATION F

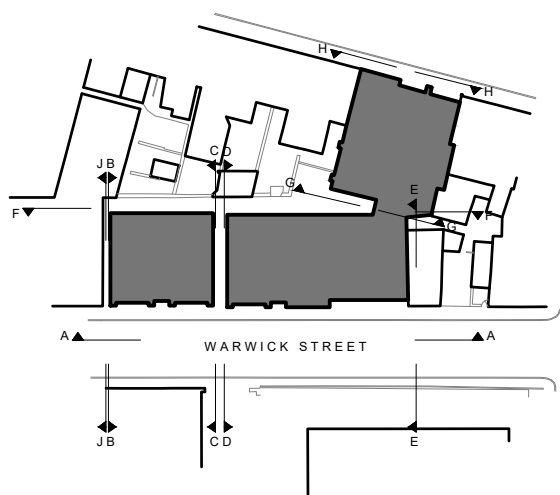

aw+a architects

Private Residential | Housing | Commercial | Conservation | Demolition
Tel: 01254 485948
Email: info@aw-aarchitects.com
Web: www.aw-aarchitects.com

Rubinstein's Barn
Warwick
CV35 9EF

arb
Architects Registration Board

Client:
MR & MRS SWIFT

Project:
**PROPOSED MIXED USE DEVELOPMENT
BERRY LANE, LONGRIDGE**

Drawing Title:
PROPOSED ELEVATIONS 2

Scale	Sheet Size	Drawing Status
1:100	A1	PLANNING
Job Number	Drawn By	Checked
21-043	AW	AW
Drawing Number	Revised	First Issue
PL12	-	-

Copyright © 2020
This drawing is to be used in conjunction with all other project associated drawings and information. Do not scale from this drawing. Report all errors, omissions and discrepancies to drawing author prior to construction or manufacture. This drawing is copyright and is the property of aw-aarchitects. 30