


Cherryfield, Knowle Green, PR3 2ZS

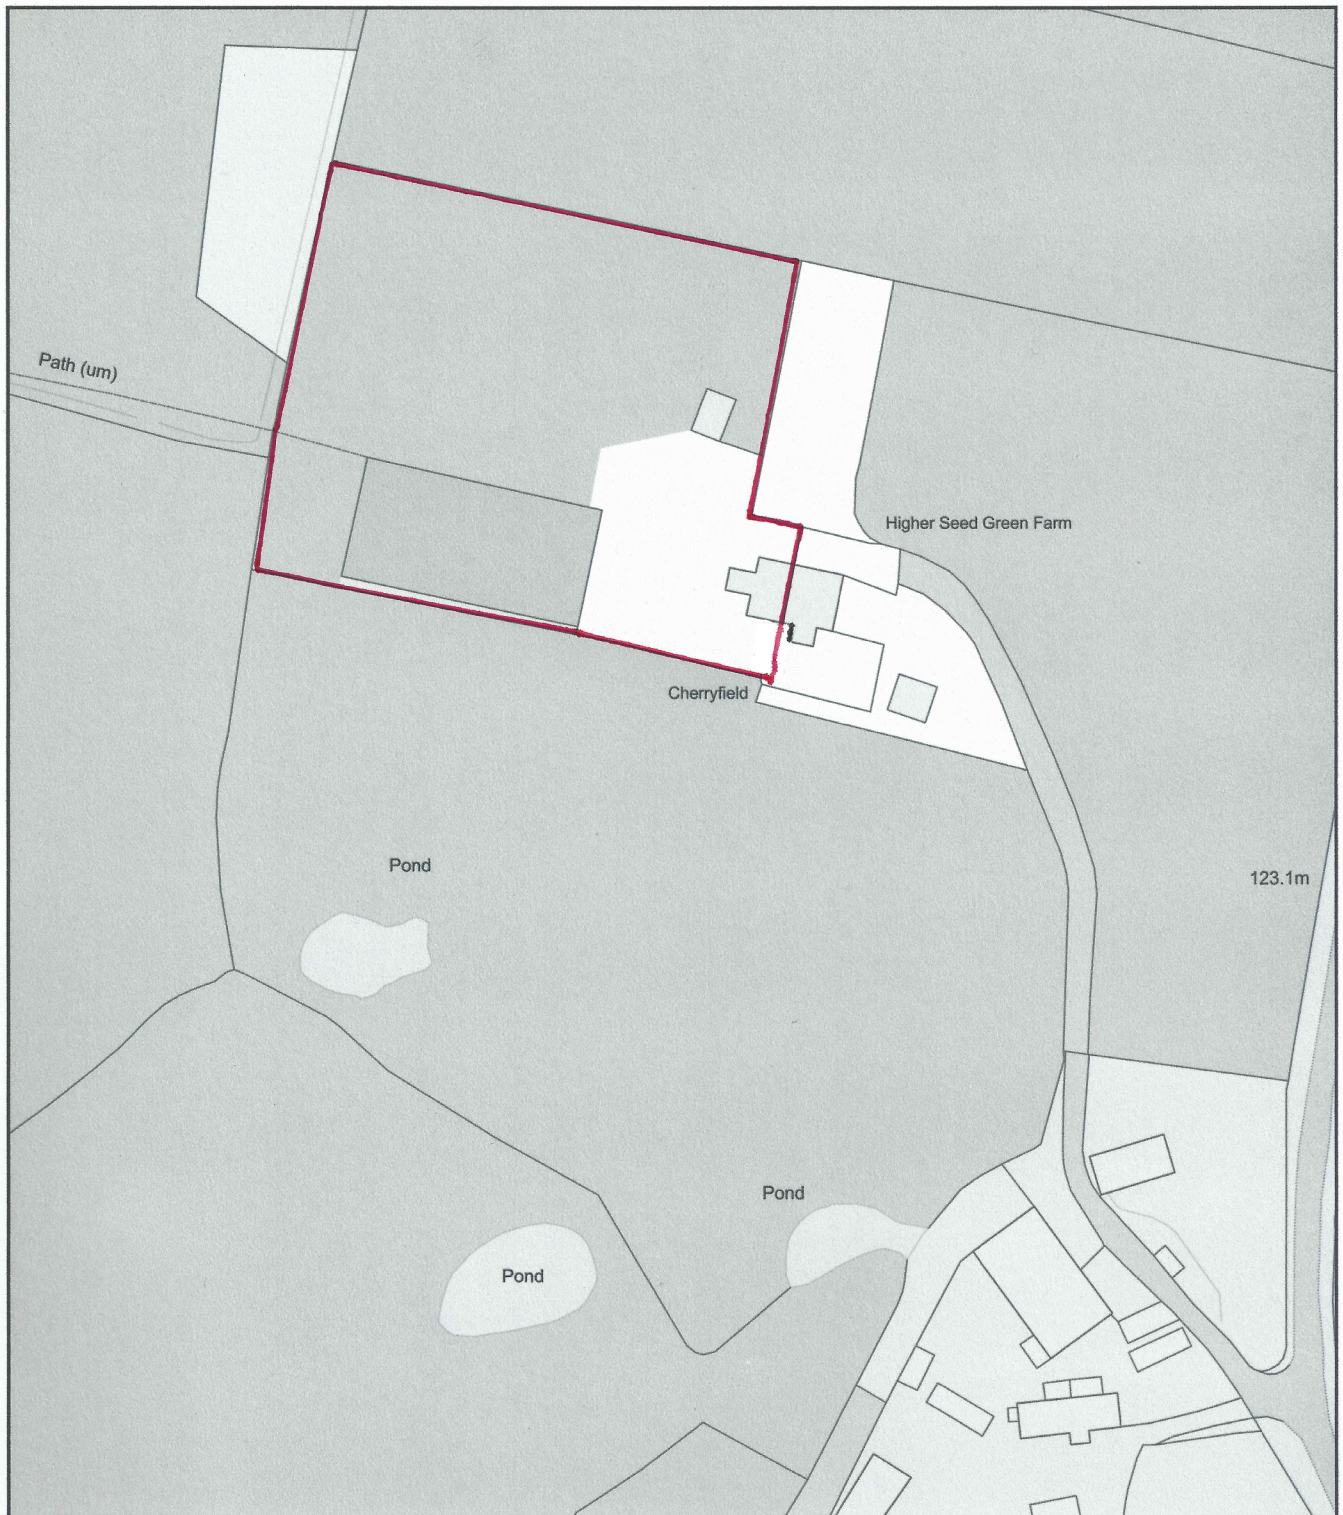

0 50
Metres



Plan Produced for: Mr. P. Hindley

Date Produced: 09 Jul 2021

Plan Reference Number: TQRQM21190085743841

Scale: 1:1250 @ A4