




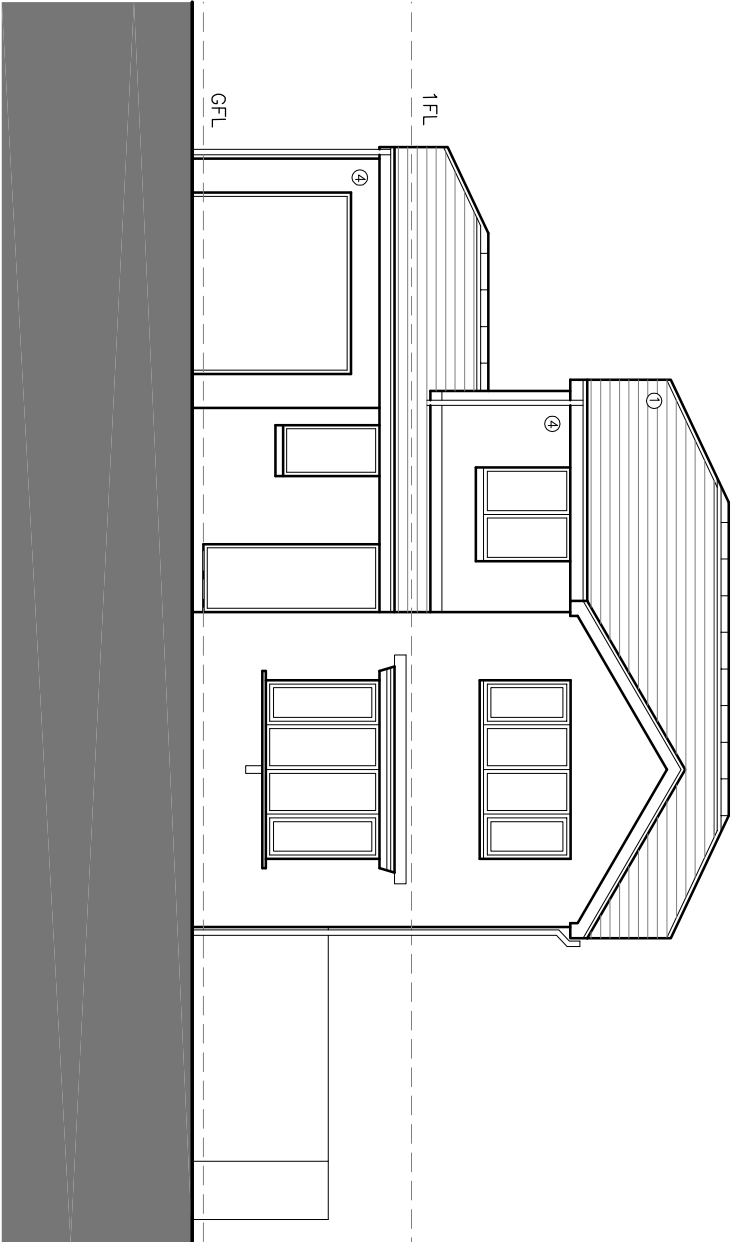


EXISTING ELEVATION 1

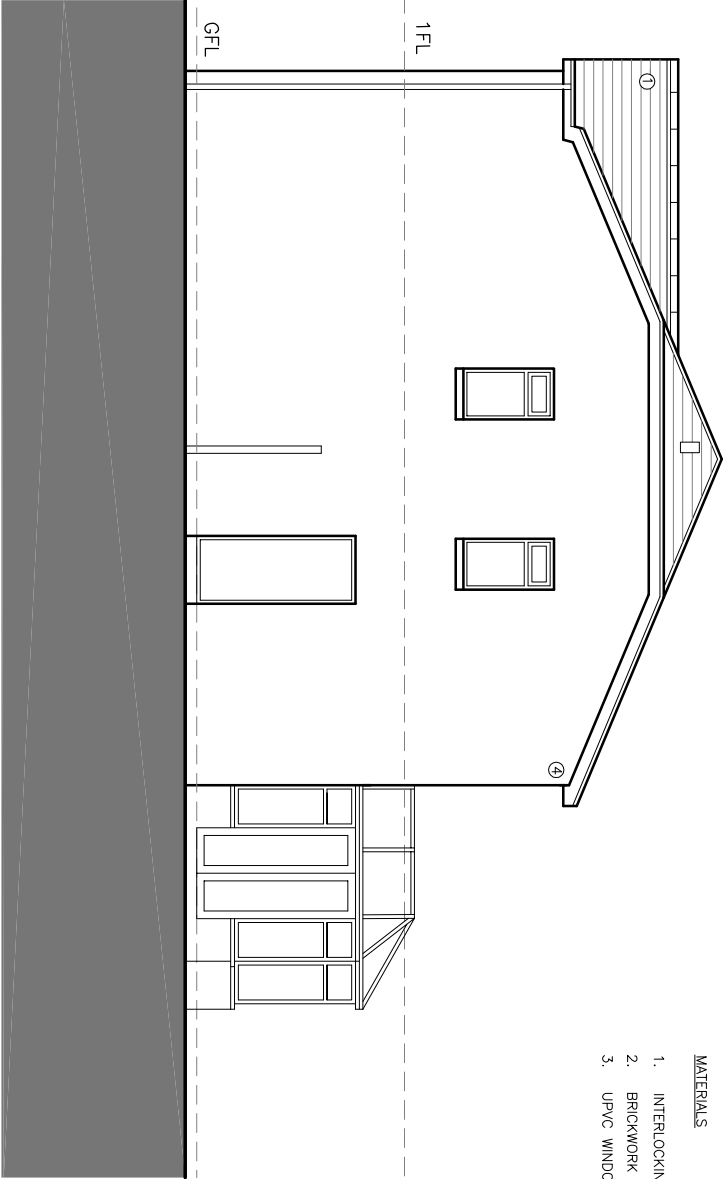

EXISTING ELEVATION 4

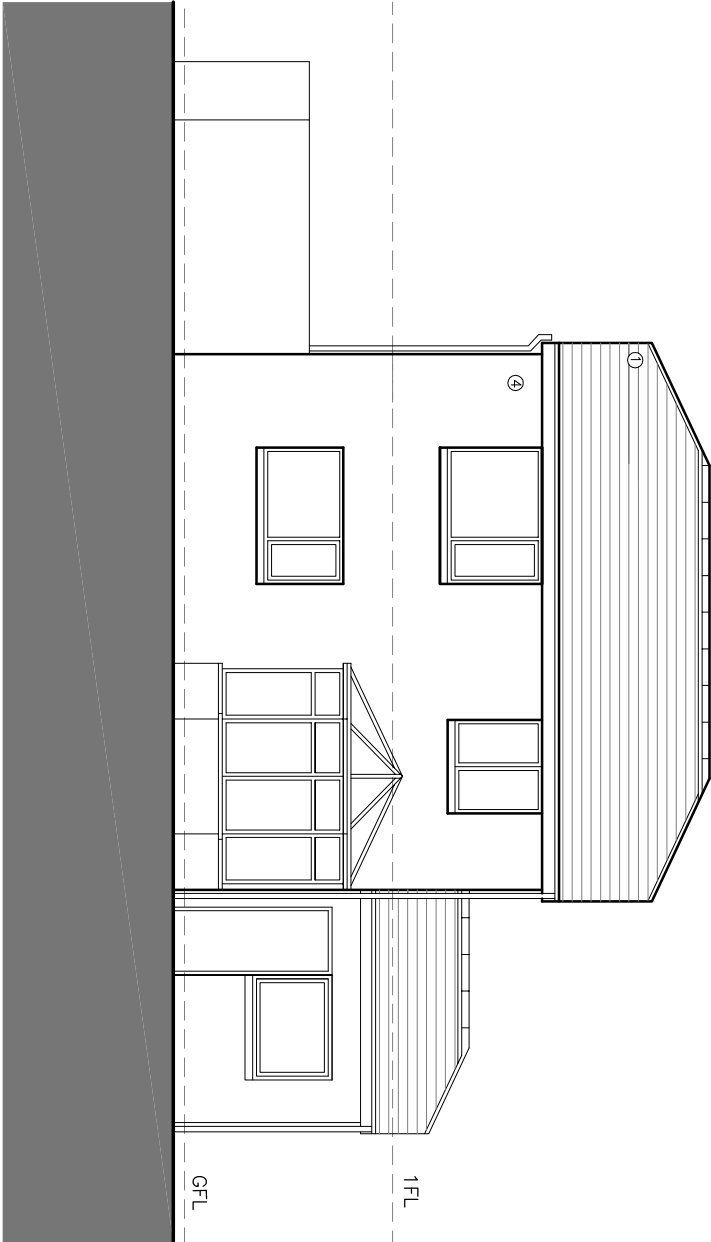

EXISTING ELEVATION 3

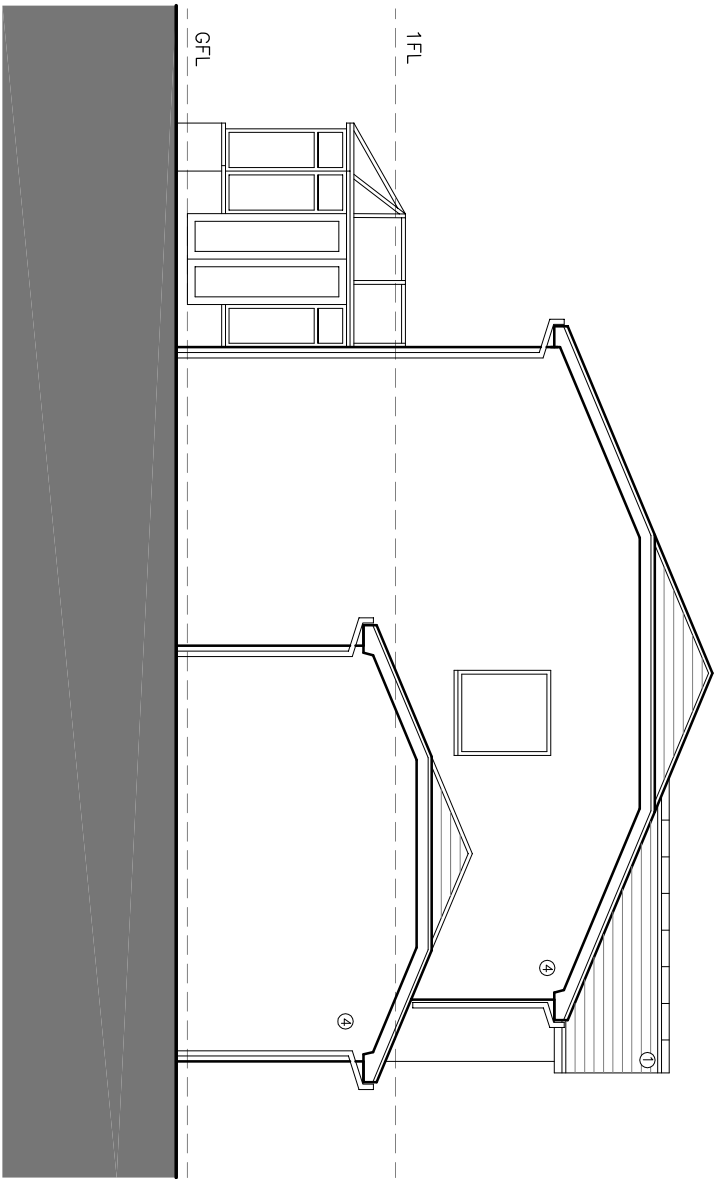

EXISTING ELEVATION 2

- MATERIALS**
- 1. INTERLOCKING CONCRETE ROOF TILES
 - 2. BRICKWORK
 - 3. UPVC WINDOWS/DOORS

©2024 qw+d architects Ltd 2024 | This Drawing is to be used in conjunction with all other project associated drawings and documents. Do not scale from this drawing. All dimensions and specifications are to be confirmed with the client prior to construction or modification. This drawing is copyright of the property of qw+d architects, Ltd.

qwd architects The Annex Lowerfold Farm Oswoldtwistle B354GA Tel: 01254 485848 Email: info@qw-darchitects.com Web: www.qw-darchitects.com Private Residential Housing Commercial Conservation Domestic Architects Registration Board		Client MR_ & MRS_PHILIPPIDES	Scale 1:100	Sheet Size A3	Drawing Status PLANNING	Job Number 21-032	Drawing By AW	Checked AW
Project 5_HIGHER_FIELD LANGHO		Drawing Title EXISTING_ELEVATIONS	Drawing Number PL/04		Revision A	First Issue FIRST_ISSUE		