


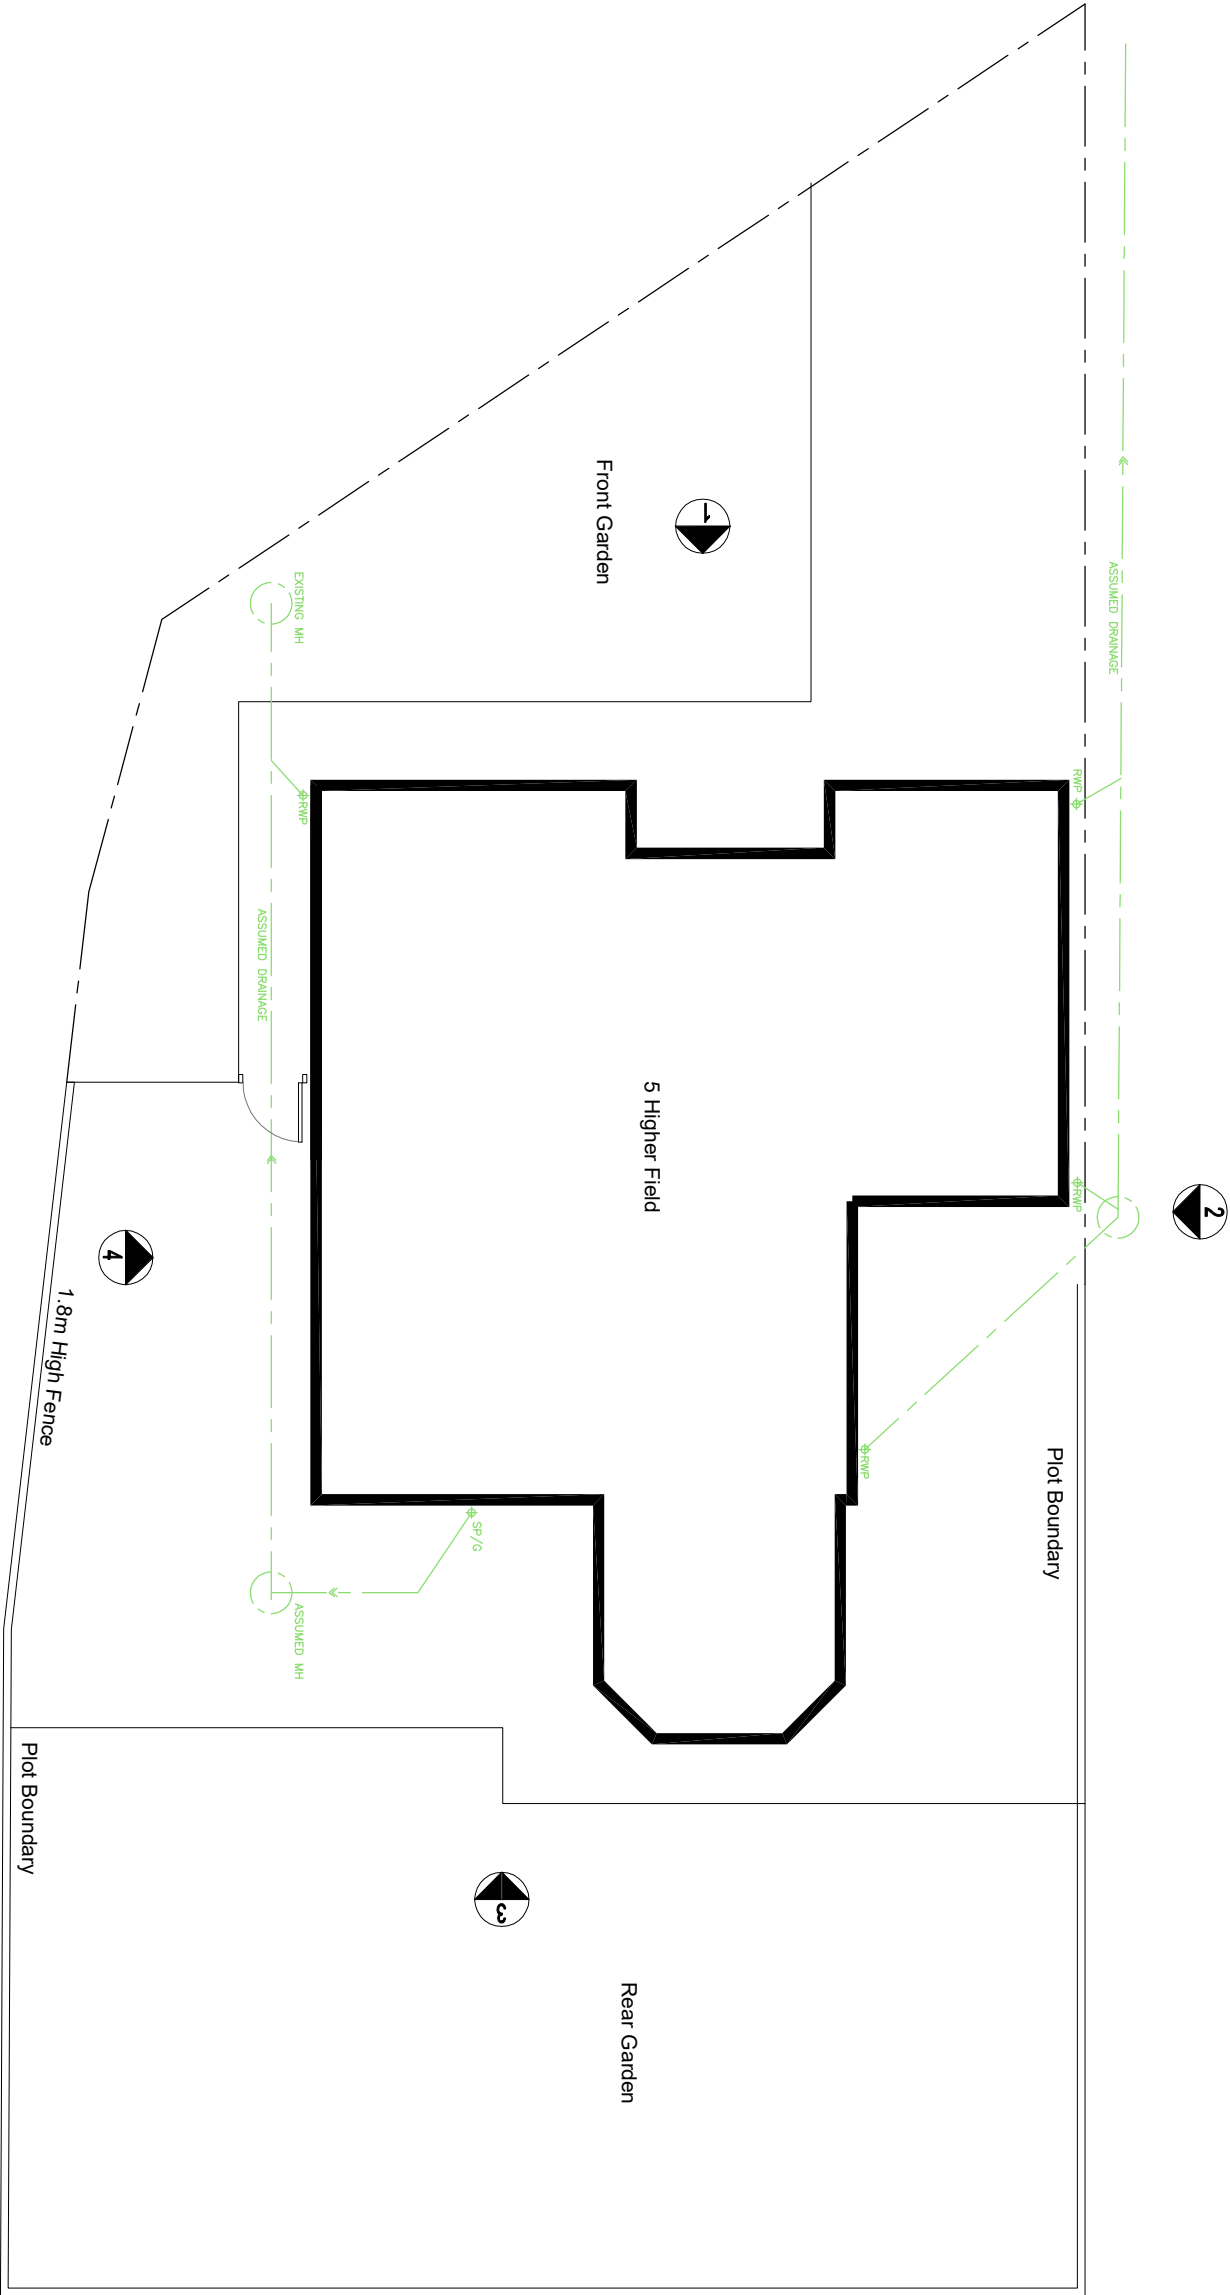

© 2020 QW+Q architects Ltd 2020 | This Drawing is to be used in conjunction with all other project associated drawings and information. Do not scale from this drawing. Reproduction of this drawing without prior written permission of QW+Q architects is strictly prohibited. This drawing is copyright of QW+Q architects. All rights reserved.

QW+Q architects The Annex Lowerfold Farm Oswoldtwistle Lancashire B354GA  Architects Registration Board		Tel: 01254 485848 Email: info@qw-architects.com Web: www.qw-architects.com									
Client	MR_&_MRS_PHILIPPIDES	Scale	1:100	Sheet Size	A3	Job Number	21-032	Drawn By	AW	Checked	AW
Project	5_HIGHER_FIELD LANGHO	Drawing Title	EXISTING_SITE_PLAN	Drawing Status	PLANNING	Drawing Number	PL/02	Revision	A	First Issue	FIRST_ISSUE