


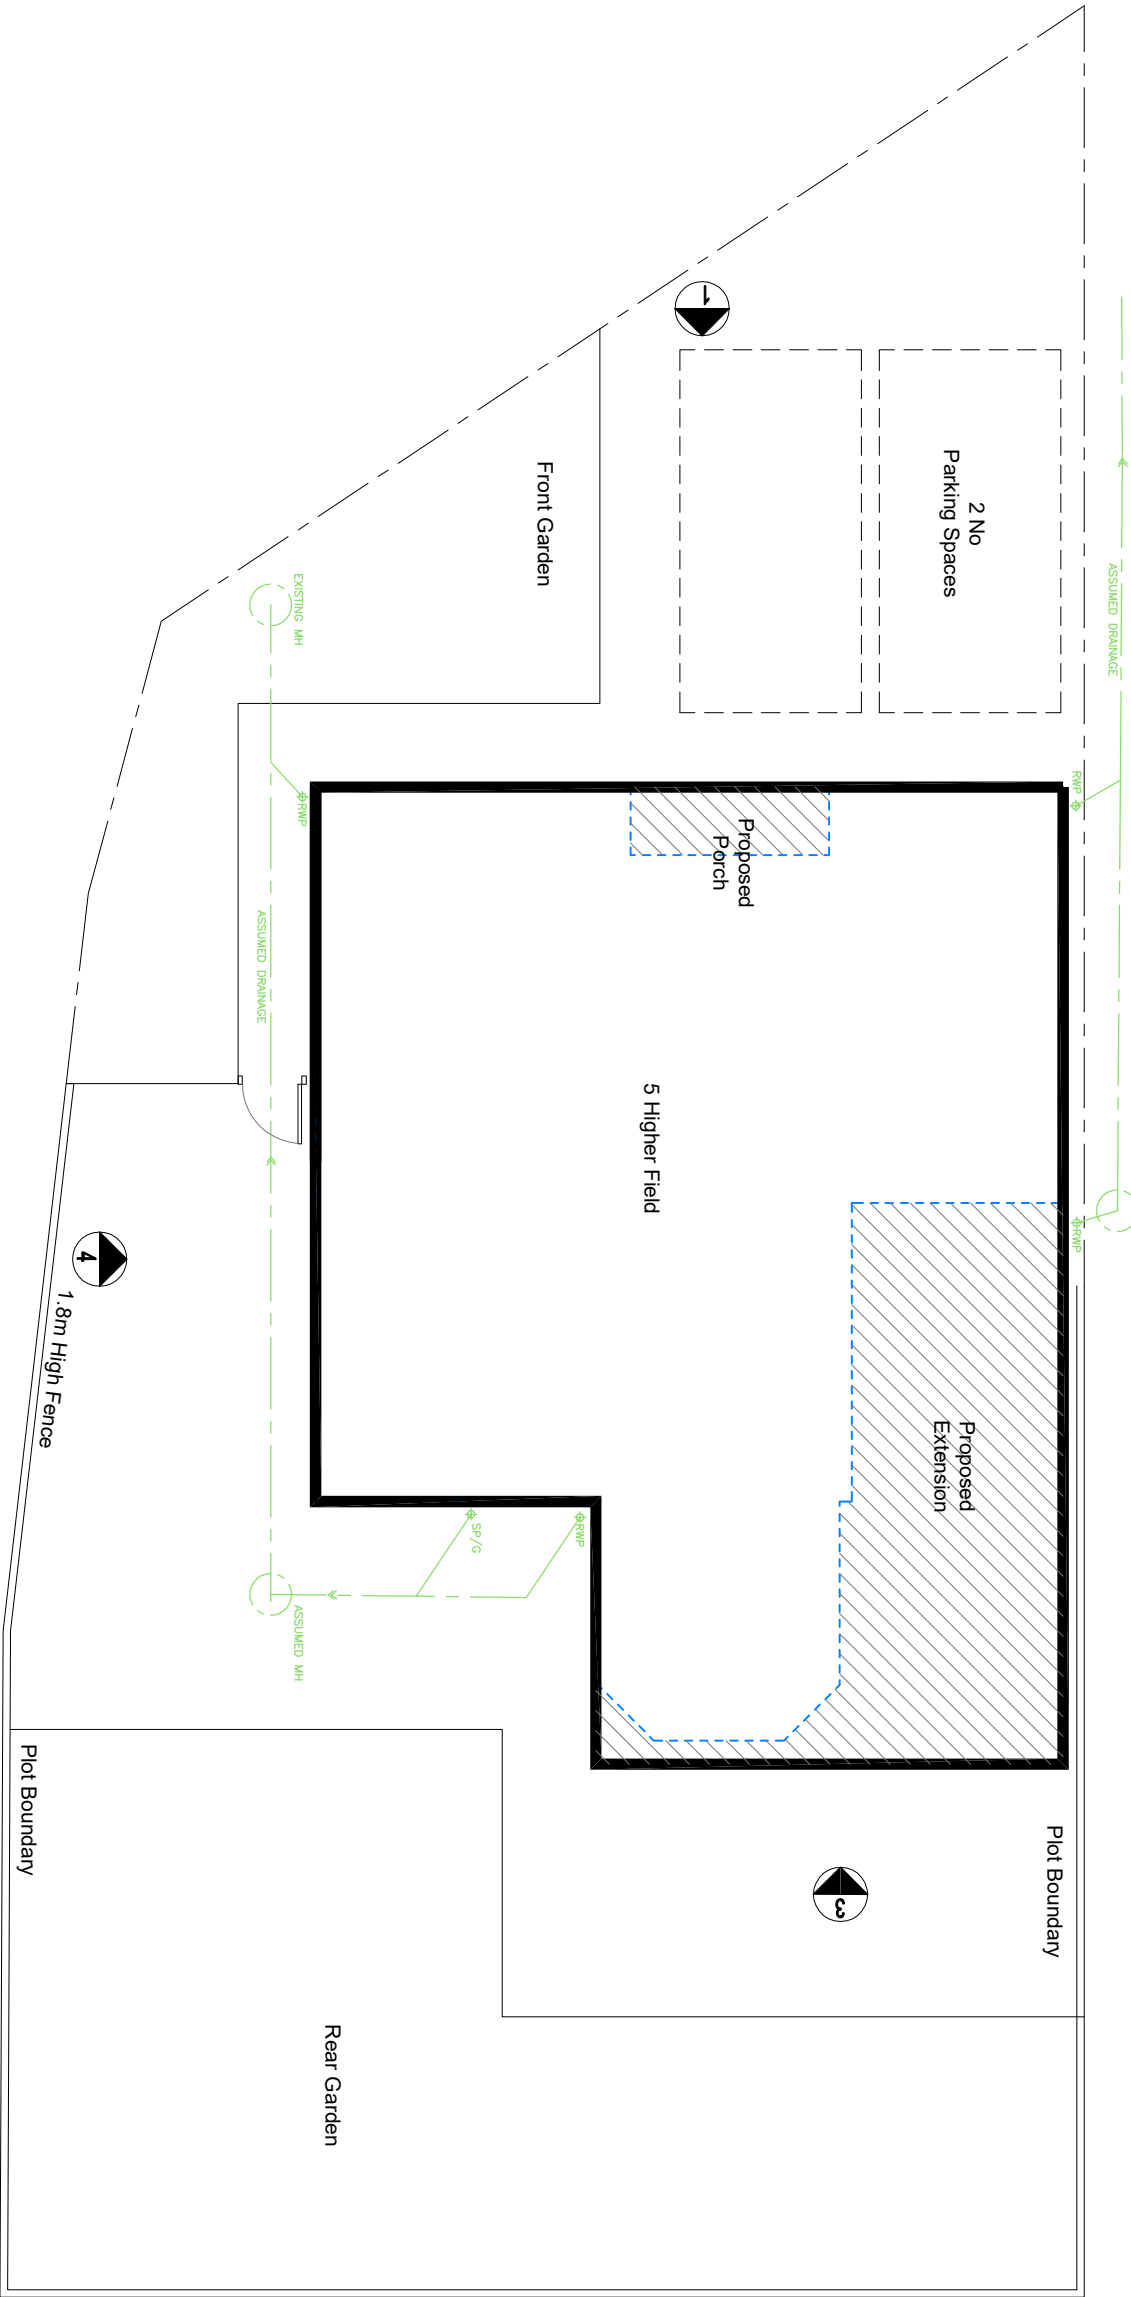

qww+q architects The Annex Lowerfold Farm Oswaldtwistle B854GA Private Residential Housing Commercial Conservation Domestic Tel: 01254 485848 Email: info@qww-architects.com Web: www.qww-architects.com Architects Registration Board		Client MR_ & MRS_PHILIPPIDES		Scale 1:100		Sheet Size A3		Job Number 21-032		Drawn By AW		Checked AW	
Project 5_HIGHER_FIELD LANGHO		Drawing Title PROPOSED_SITE_PLAN		Drawing Status PLANNING		Drawing Number PL/05		Revision B		Final Issue FIRST_ISSUE			

©qww+q architects Ltd 2020 | This Drawing is to be used in conjunction with all other project associated drawings and documents. Do not scale from this drawing. Reproduction of this drawing without the prior written consent of qww+q architects is strictly prohibited. This drawing is copyright of qww+q architects. All rights reserved.