


01 GROUND FLOOR GA PLAN AS PROPOSED
1:50



02 FIRST FLOOR GA PLAN AS PROPOSED
1:50

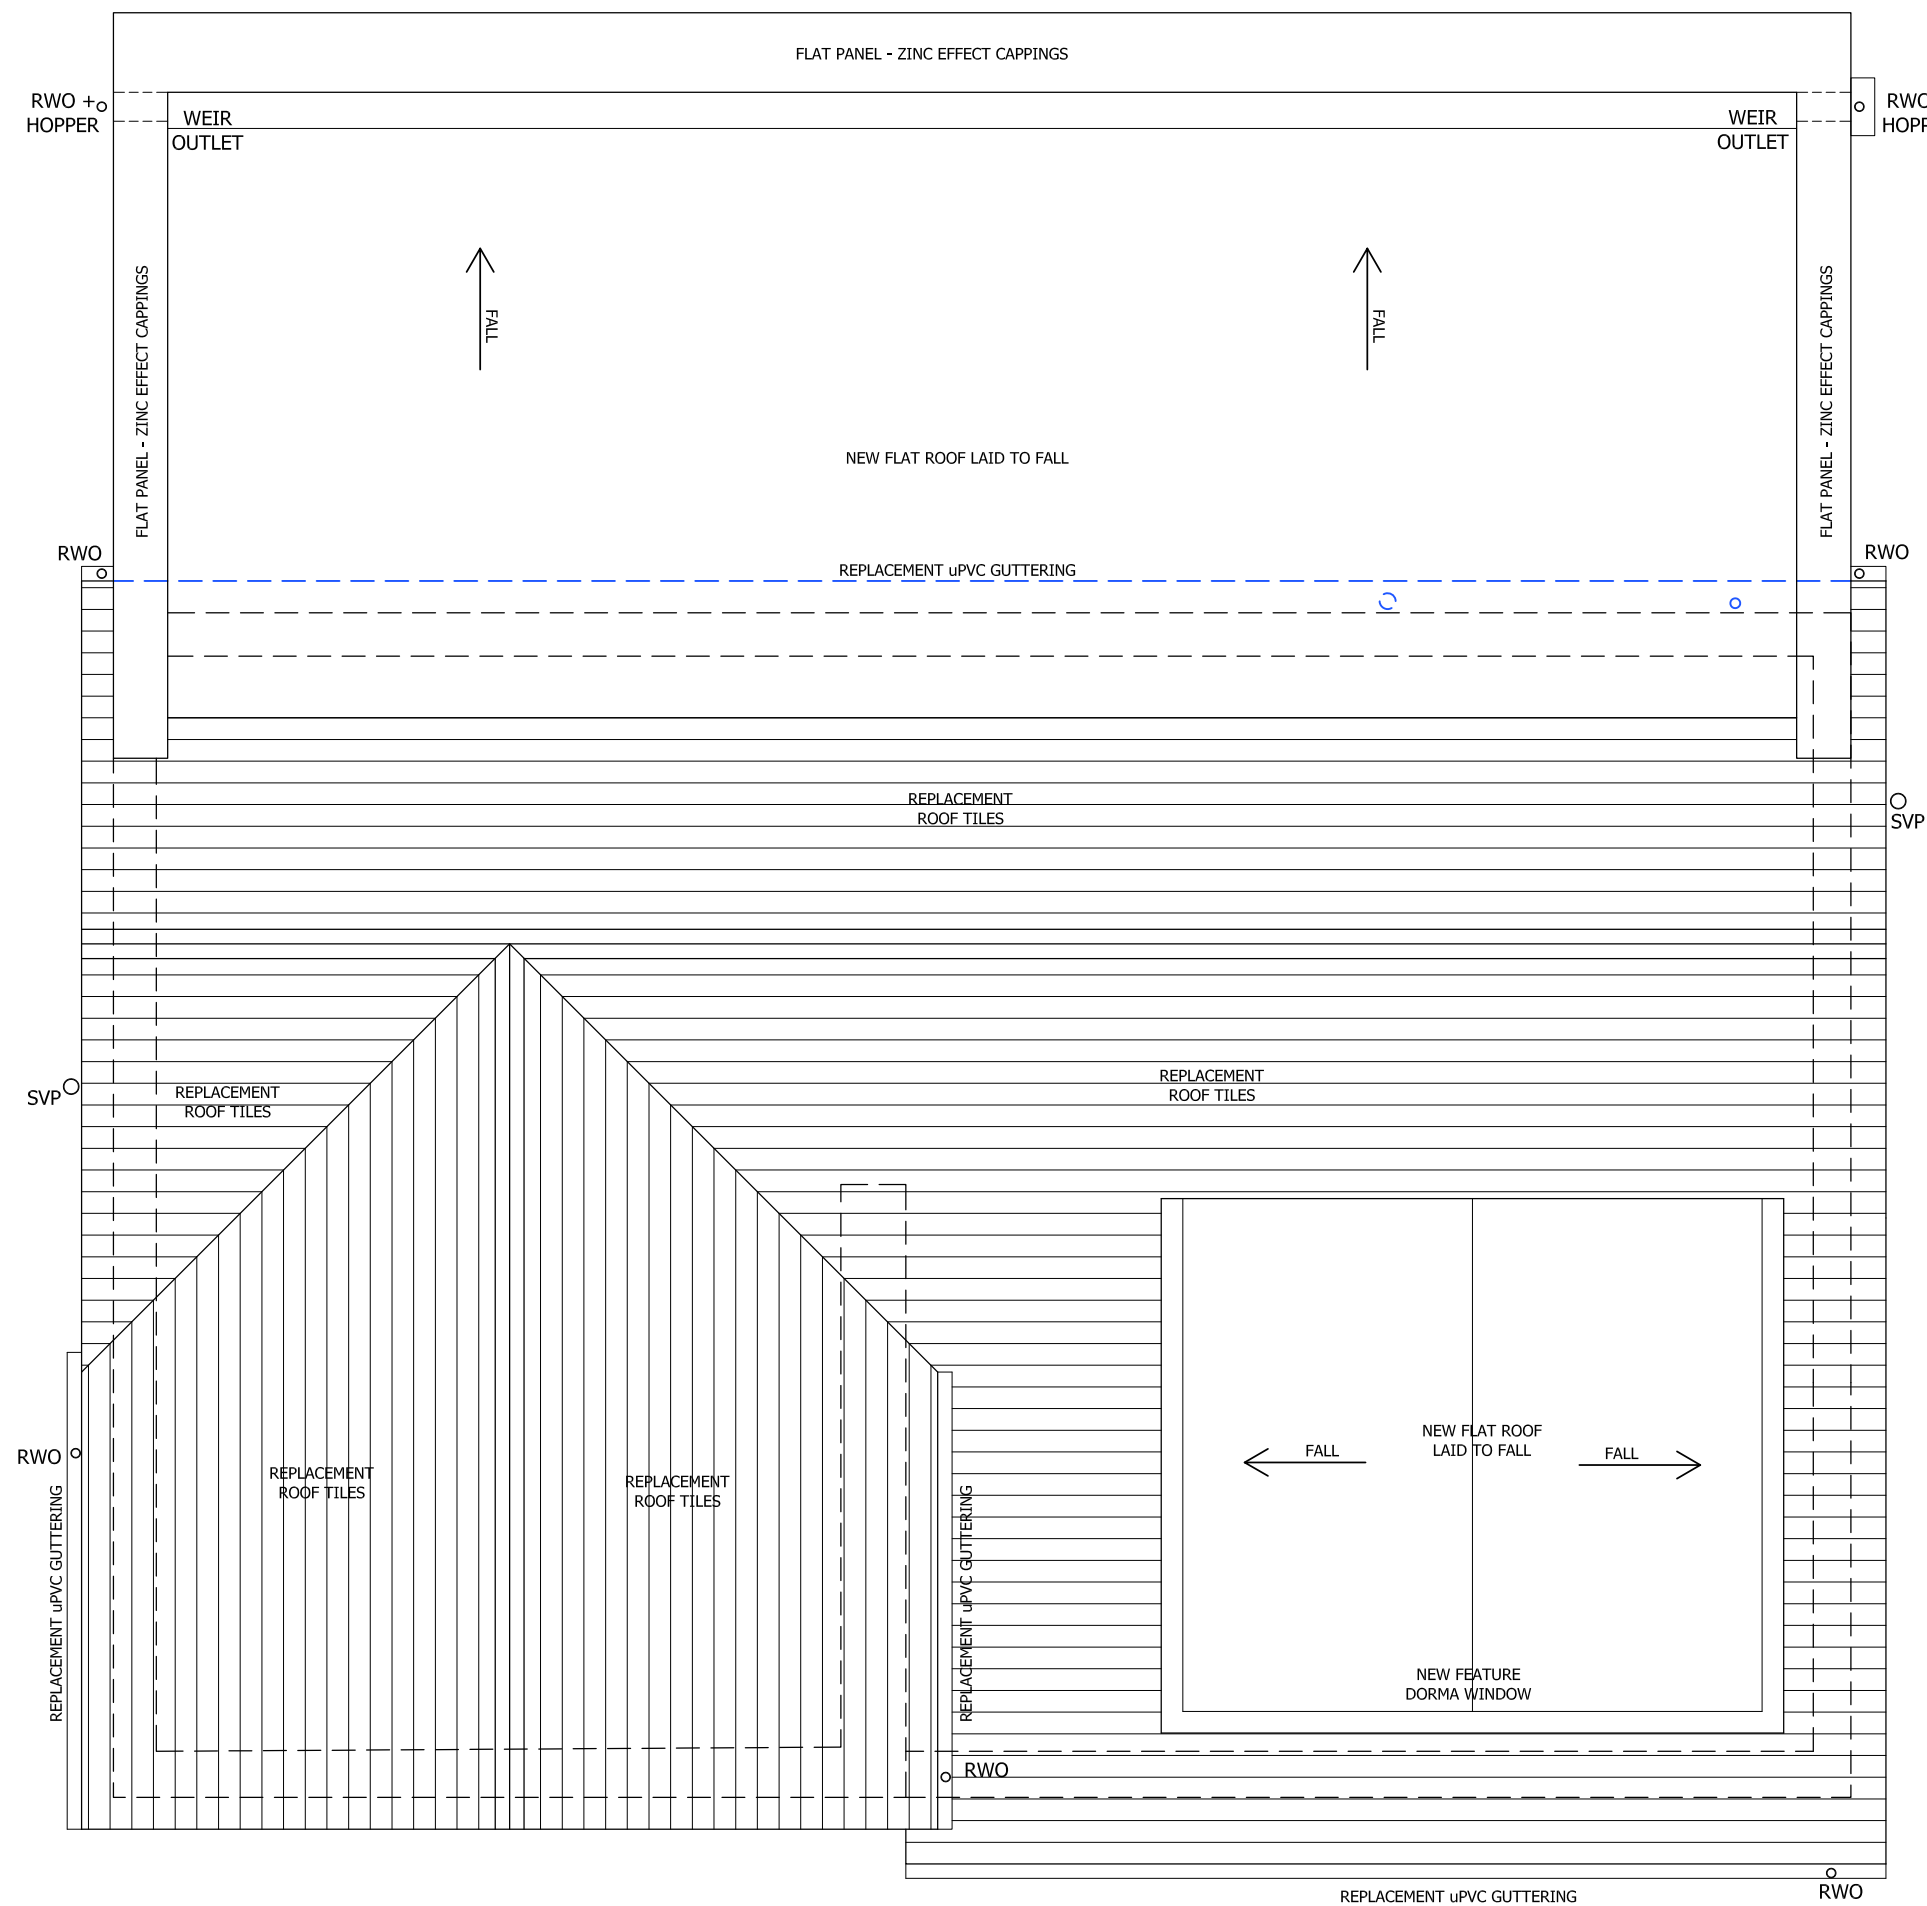

03 ROOF GA PLAN AS PROPOSED
1:50

Dimensions to be verified on site.
Use Square dimensions only. Do not work from reduced scale drawings.
Please refer to scale and sheet size as indicated.
This drawing is the property of INC DESIGN ASSOCIATES LTD.
Copyright is reserved to them and the drawing is issued on the condition
that it is not copied, reproduced, resented or disclosed to any unauthorised
person without the prior consent in writing of INC Design Associates Ltd.

DRAWING PRODUCED FOR PLANNING
PURPOSES ONLY. NOT TO BE USED FOR
ANY OTHER PURPOSE

P04	12/11/21	Planning Issue	SS
Rev.	Date	Revision	By

inc
Design
ASSOCIATES LTD
1 Durdley Court North, Waterfront East, Level Street,
Brierley Hill, West Midlands DY5 1XP
T: 01384 571330 E: info@incdesign.net

Project
13 Leys Close
Wiswell, BB7 9DA
Drawing Title
GA PLANS AS PROPOSED

Comp. File No.	Status
13leysclose0303_13leysclose_v01.dwg	D5
Drawn by	Checked by
SS	SS
Scale @A1	Date
1:50	28.10.2021
File Identifier	Revision
LC-INC-BA-LL-DR-A-08051	P04

Purpose of Issue
PLANNING

Workflow Status

