




Front Elevation - South




Side Elevation - East




Rear Elevation - North

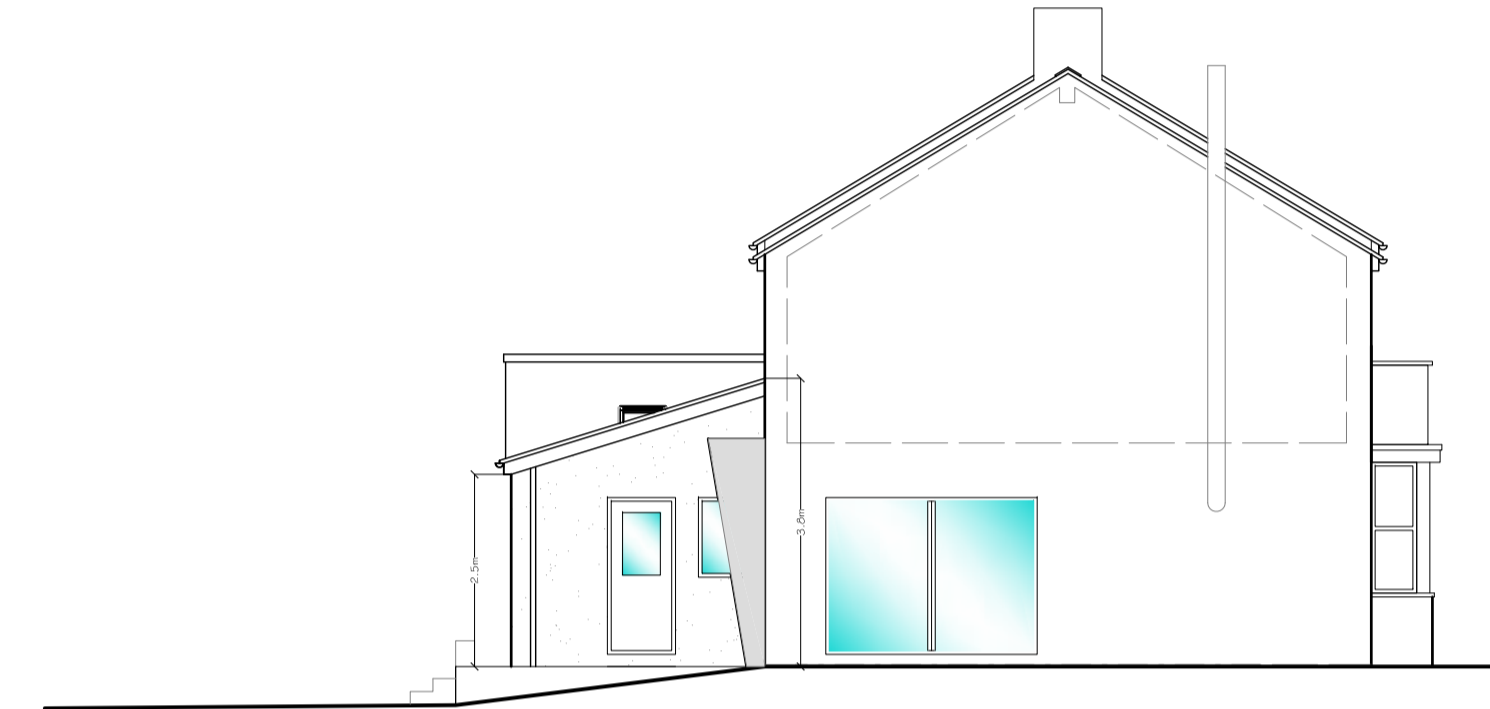



Side Elevation - West

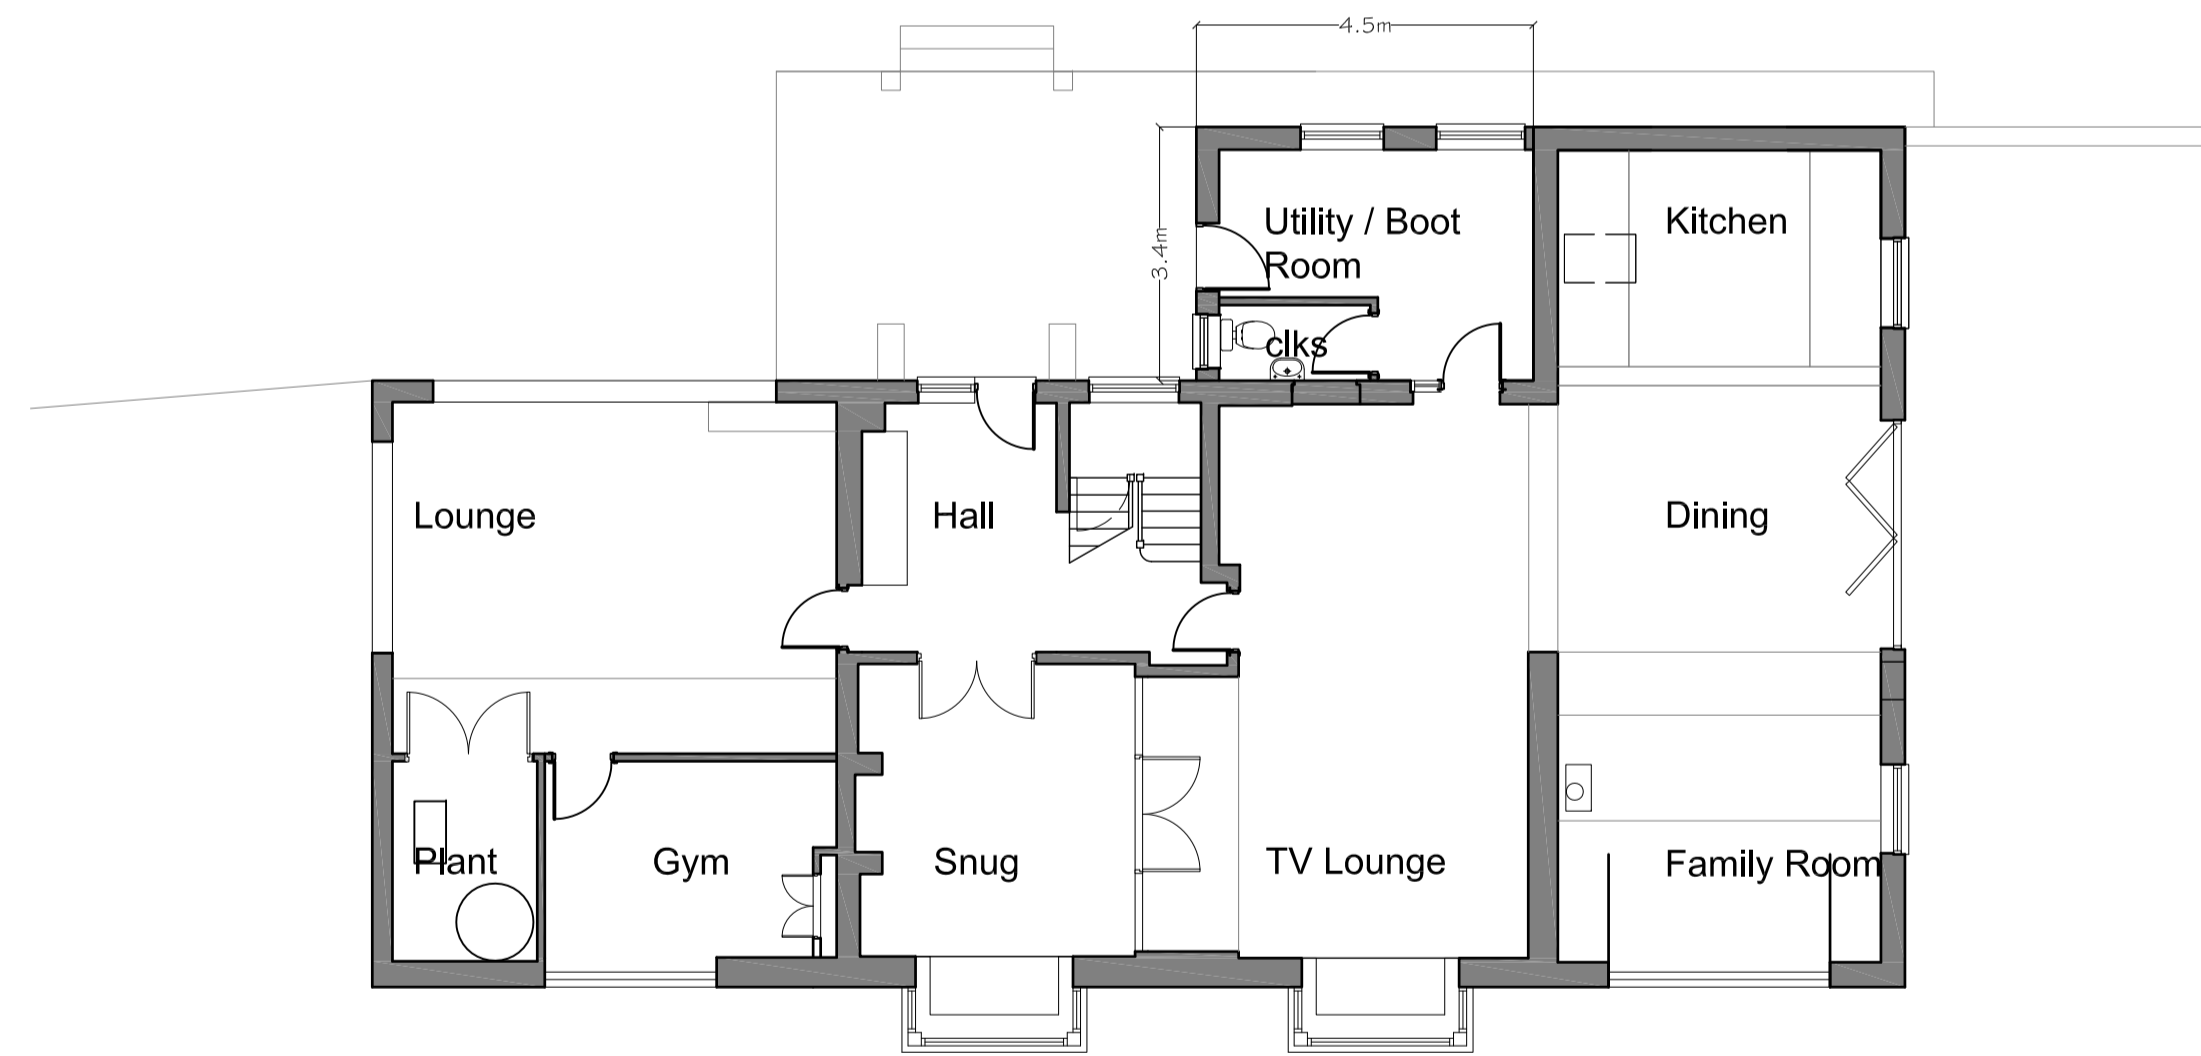

Ground Floor Plan

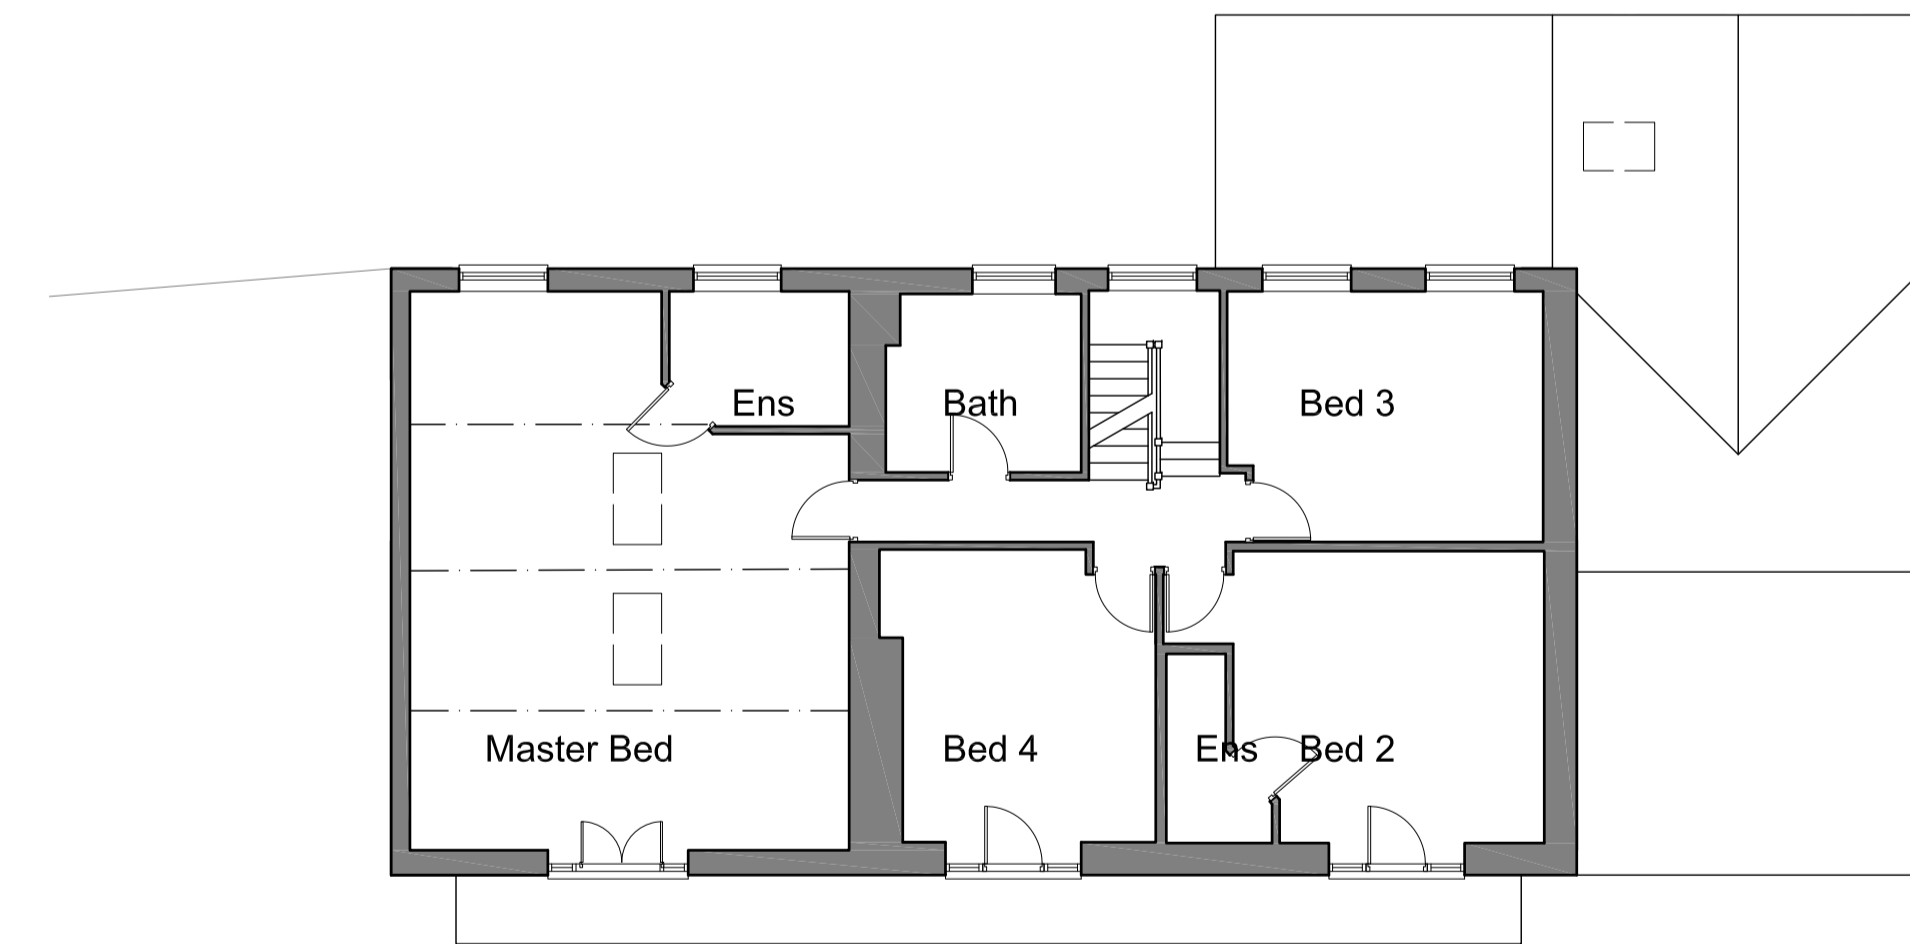

First Floor Plan

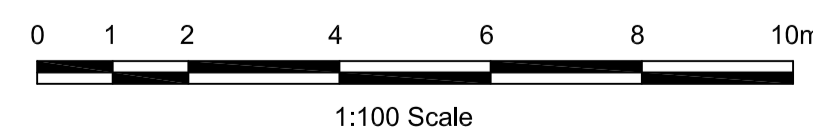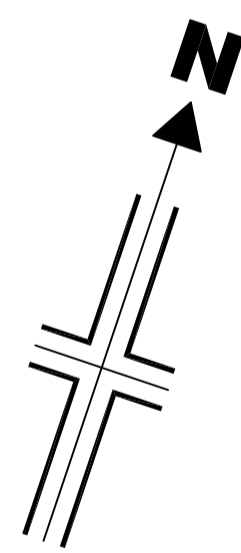

Reproduced from Superplan Data® by the permission of Ordnance Survey® on behalf of the Controller of Her Majesty's Stationery Office. © Crown Copyright 2002. All rights reserved. Licence number AL100034996.

<b>Mr Sira &amp; Mrs Diem Le</b>			
<b>Proposed Extension and Alterations Barracks Farm, Chipping Road, Chalgley, Clitheroe</b>			Scale <b>1:100 @ A1</b>
<b>Plans and Elevations as Proposed</b>			Drawn <b>DME</b>
<small>www.psadesign.co.uk mail@psadesign.co.uk</small>			Checked <b>DME</b>
<small>PSA DESIGN engineering your environment CIVIL, STRUCTURAL, GEOTECHNICAL, TRANSPORT</small>			Approved <b>DME</b>
<small>PSA Design The Old Bank House 6 Berry Lane, Longridge Preston, PR3 3JA Tel. 01772 786066 Fax. 01772 786265</small>			Drwg No. <b>A3532/PL13</b>
<small>11</small>			Date <b>Nov 2021</b>
<small>11</small>			Rev.