


SCALE 1:200


3120211118
RCLD 11/24/2021

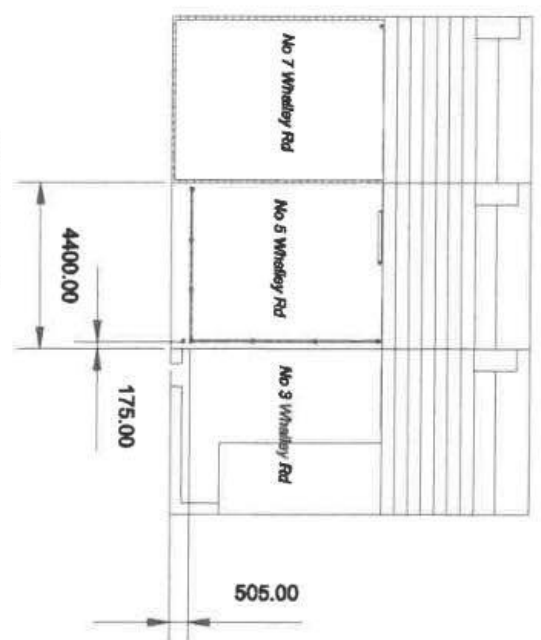


PLAN VIEW



VIEW AT REAR OF PROPERTY

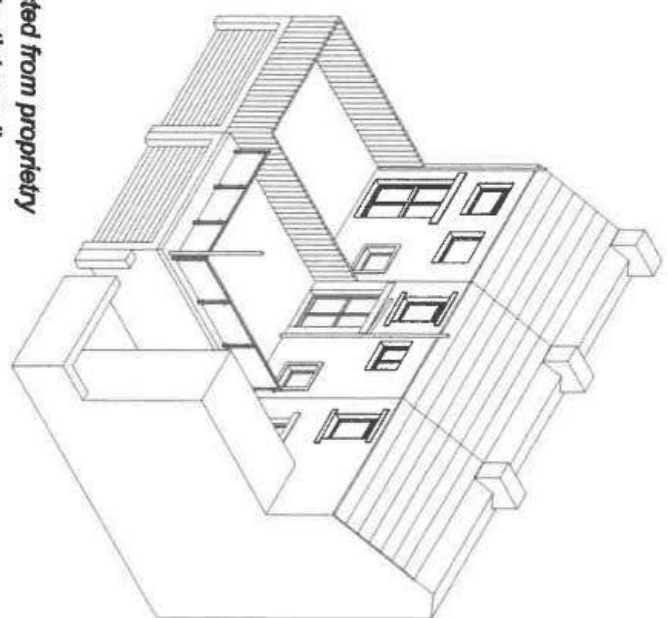

Balustrade to be constructed from proprietary st. stl. tubing posts with st. stl. top rail in fill with clear tempered glass panels. The complete construction to be bolted to the garage roof using suitable brackets, screws and bolts.

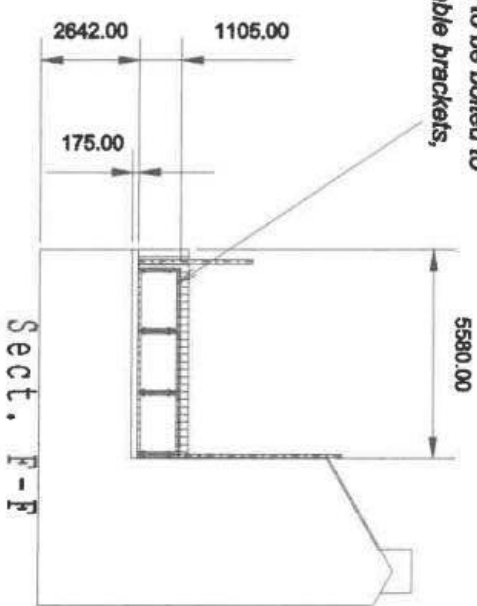

Sect. F-F

Title		Date	Sheet No
Proposed Garage roof Balustrade Layout		01/11/2021	1 of 2