


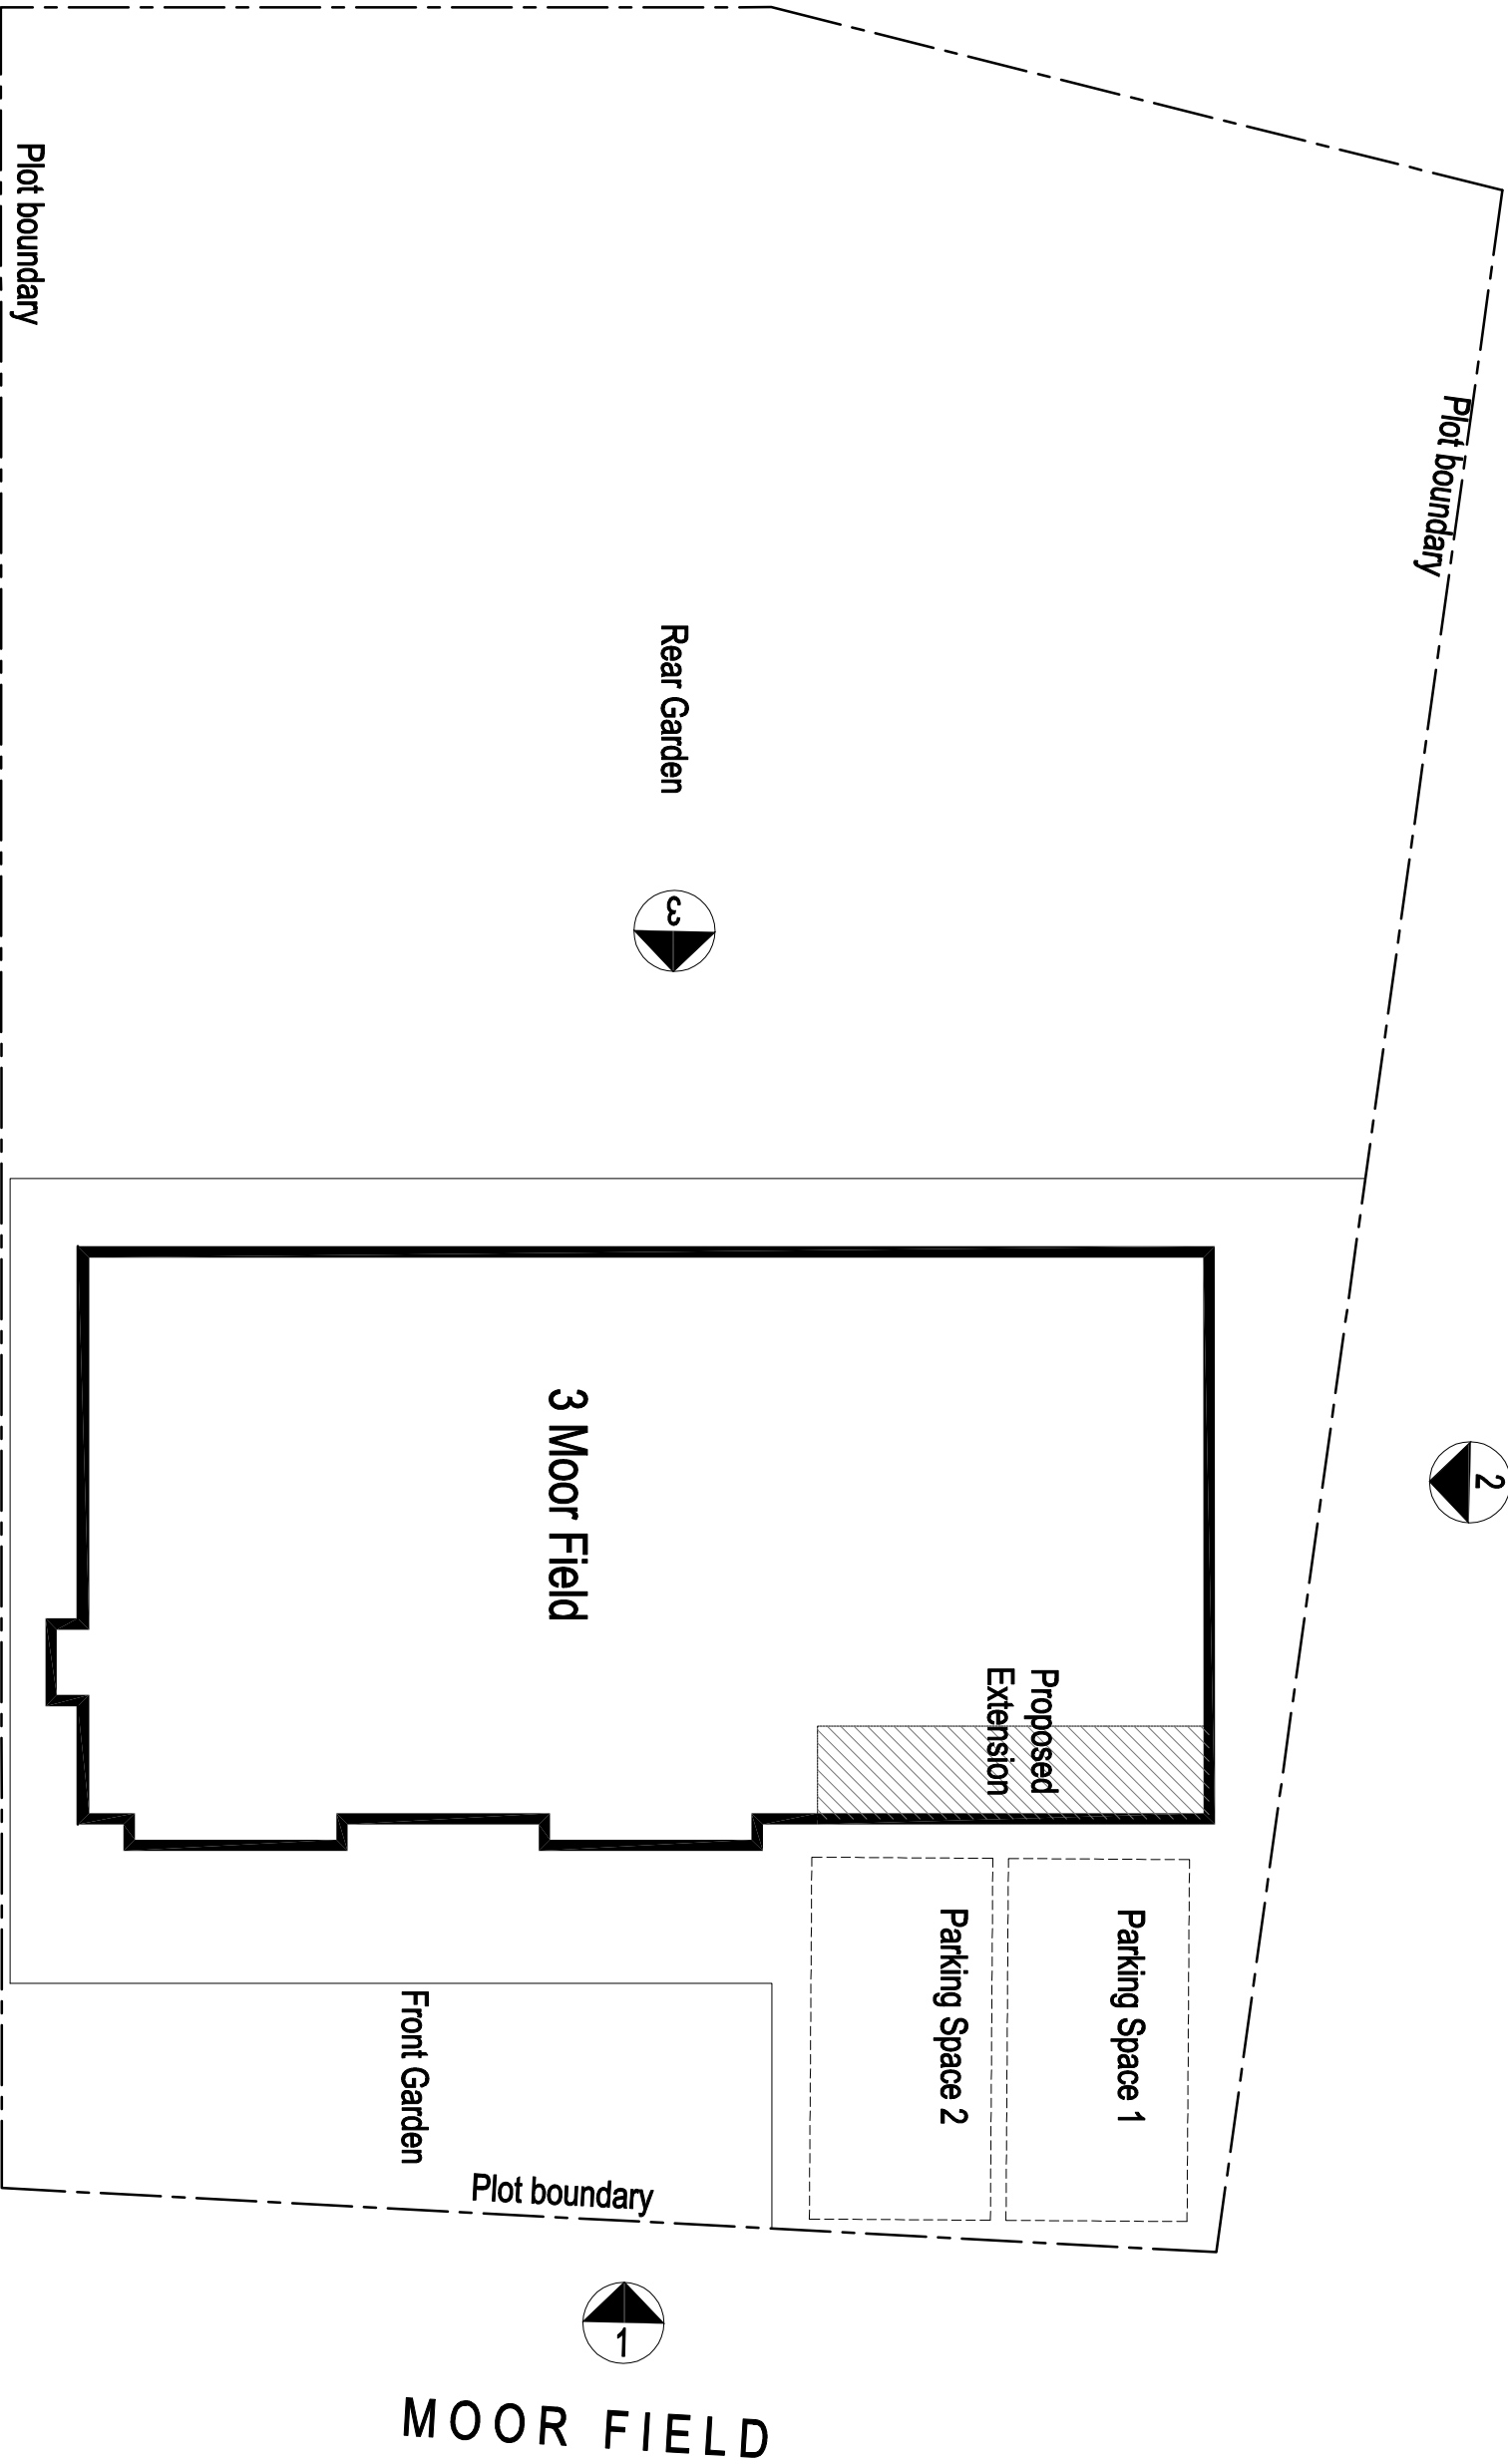

**©cwo architects ltd 2020** This Drawing is to be read in conjunction with all other project associated drawings and information. Do not scale from this drawing. Report of errors, omissions and discrepancies to drawing author prior to construction or manufacture. This drawing is copyright and is the property of cwo architects ltd