


EXISTING STREET SCENE

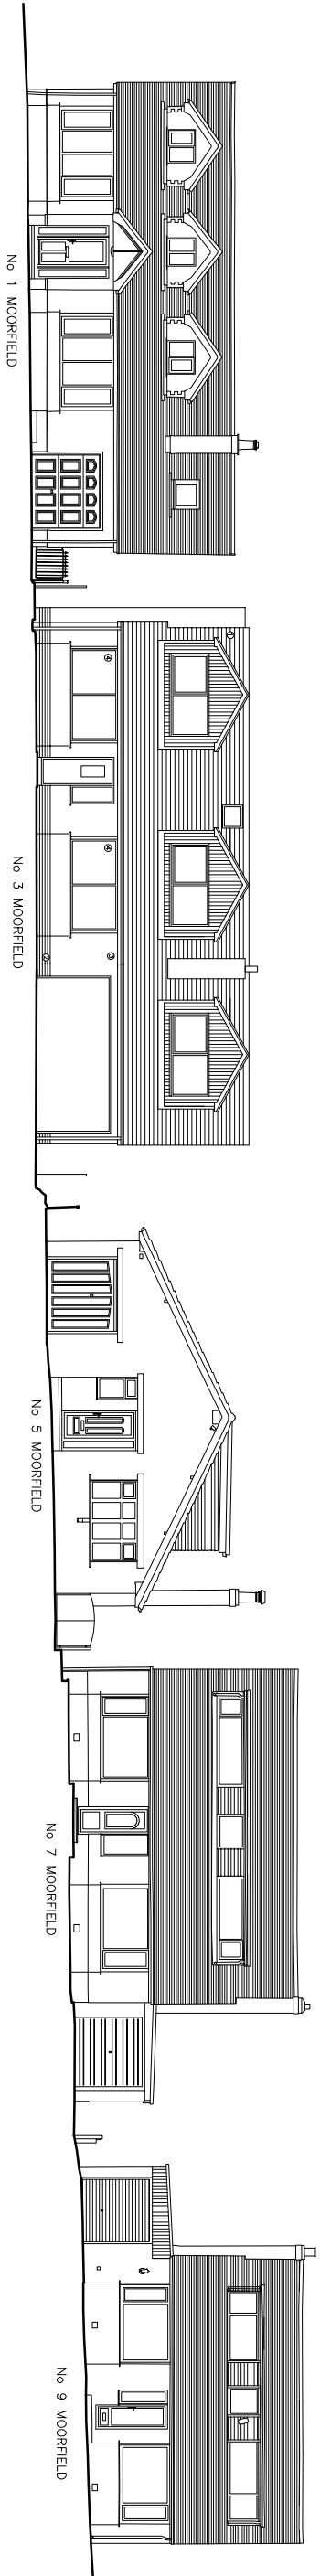

PROPOSED STREET SCENE

©2021 QW+Q architects Ltd 2020 | This Drawing is to be used in conjunction with all other project associated drawings and documents. Do not scale from this drawing. Reproduction of this drawing without written permission is prohibited. All rights reserved. No drawing is copyright in the property of QW+Q architects, Ltd

QW+Q architects Private Residential Housing Commercial Conservation Domestic Tel: 01254 483648 Email: info@qw-architects.com Web: www.qw-architects.com The Annex Lowerfold Farm Oswoldtwistle B854GA Architects Registration Board	Client MR_M_SEERY	Scale 1:200	Sheet Size A3	Job Number 21-001	Drawn By AW	Checked AW
	Project 3_MOOR_FIELD WHALEY	Drawing Title PROPOSED_STREET SCENES	Drawing Status PLANNING	Drawing Number PL/08	Revision D	Final Issue AUG_2021