



Do not scale. Contractors must check all dimensions on site before preparing production drawings or commencing any work. This drawing and its design is the copyright of LMC Architecture Limited and may not be reproduced in any form whatsoever without their prior express written consent.

Revision	Date	Revision note	Drawn by	Purpose of issue
-	18.10.21	First issue	LM	Planning

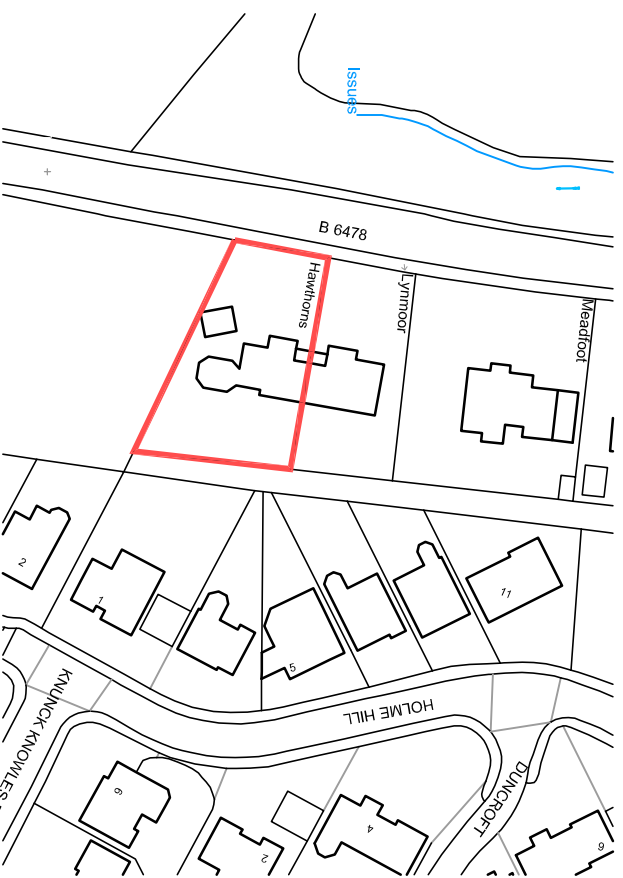

Mapping contents (c) Crown copyright and database rights 2021 Ordnance Survey 100035207

Location plan - 1:1250

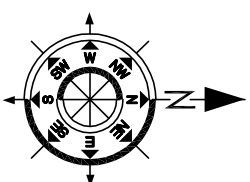

Block plan - 1:200

Project Extension and summer house to Hawthorns, Waddington Road, Clitheroe	Drawing title Location and block plan	Scale As noted @ A3	LMC Architecture Limited Architectural design services 4 Dovedale Drive, Ightenhill, Burnley, Lancashire, BB12 8XD Web : www.lmcarchitecture.co.uk	
Client Mr and Mrs Archard	Drawing number 2166-LP01	Date 18.10.21		