


Do not scale. Contractors must check all dimensions on site before preparing production drawings or commencing any work. This drawing and its design is the copyright of LMC Architecture Limited and may not be reproduced in any form whatsoever without their prior express written consent.

Revision	Date	Revision note	Drawn by	Purpose of issue
B	17.11.21	Updated in accordance with client comments.	LM	Planning

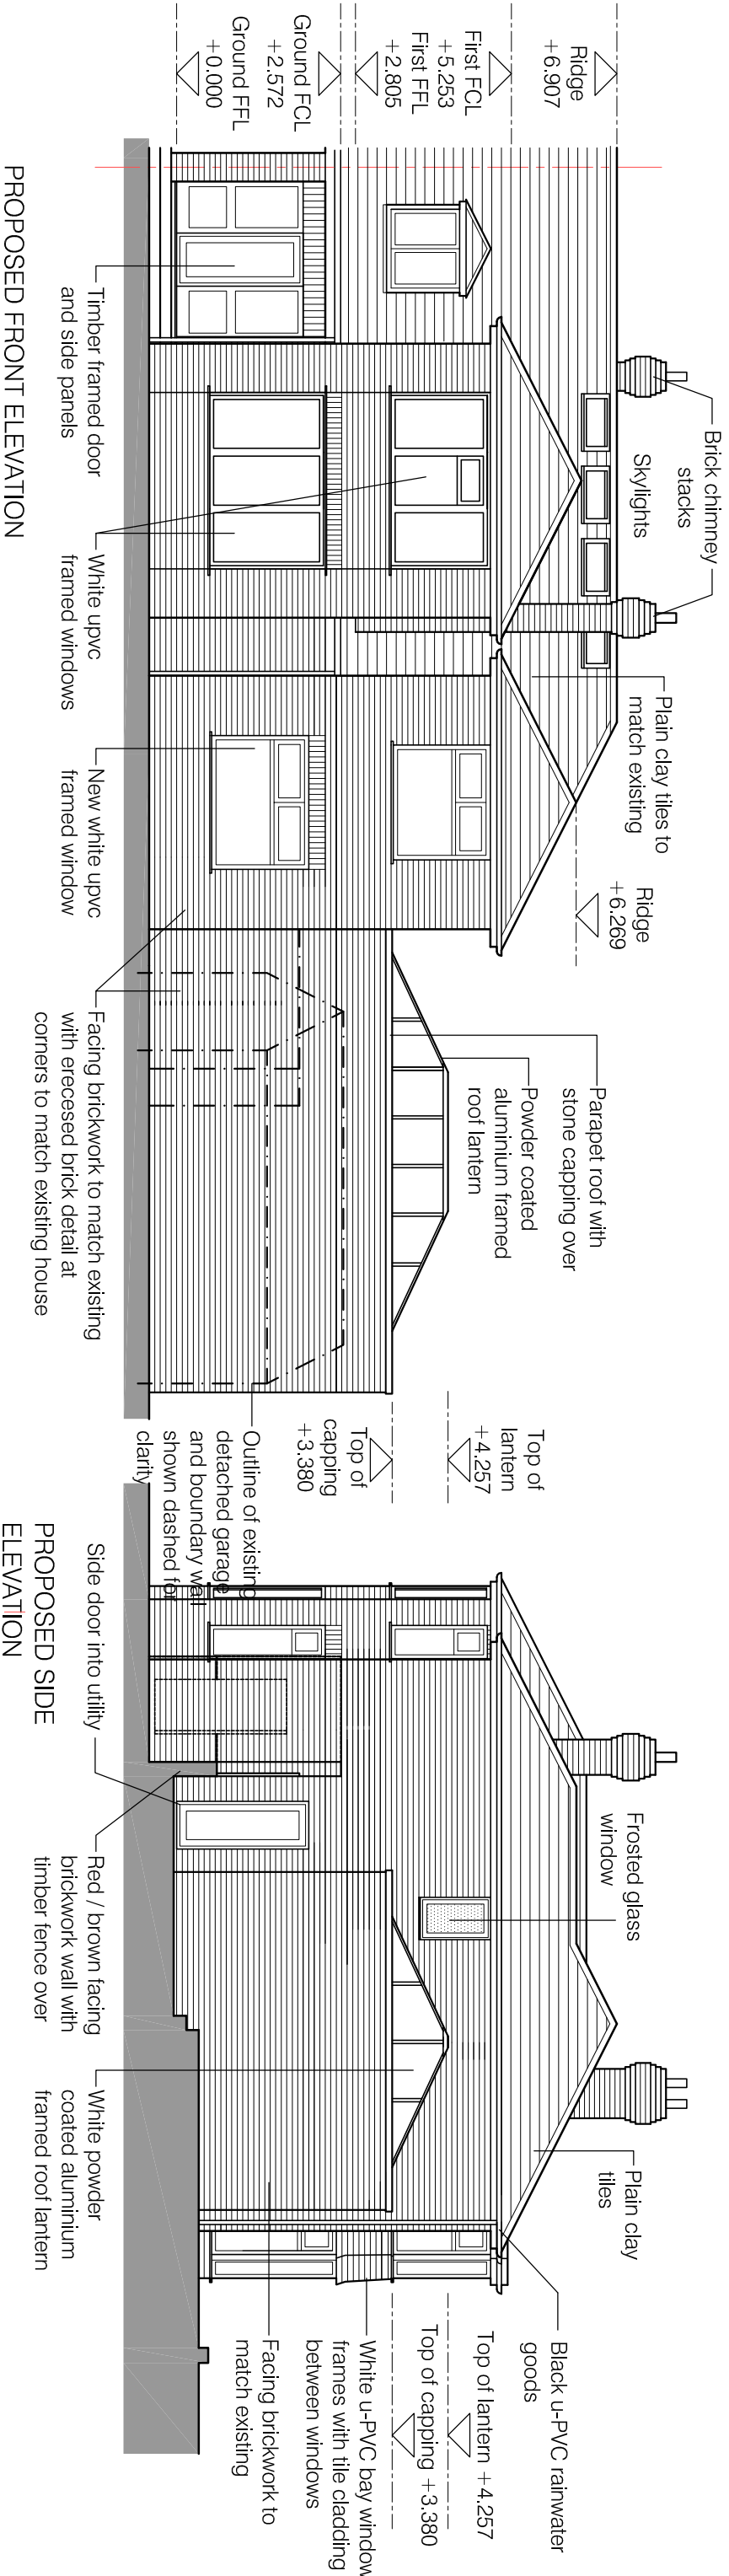

<p>Project Extension and summer house to Hawthorns, Waddington Road, Clitheroe</p> <p>Client Mr and Mrs Archard</p>	<p>Drawing title Proposed elevations</p> <p>Drawing number 2166-PL12 B</p>	<p>Scale 1:100 @ A3</p> <p>Date 18.10.21</p>	<p>LMC Architecture Limited Architectural design services</p> <p>4 Dovedale Drive, Ightenhill, Burnley, Lancashire, BB12 8XD Web : www.lmcarchitecture.co.uk</p>	
---	---	--------------------------------------------------------------------	---	--