


3/2021/1194



1 PROPOSED NORTH
1 : 50

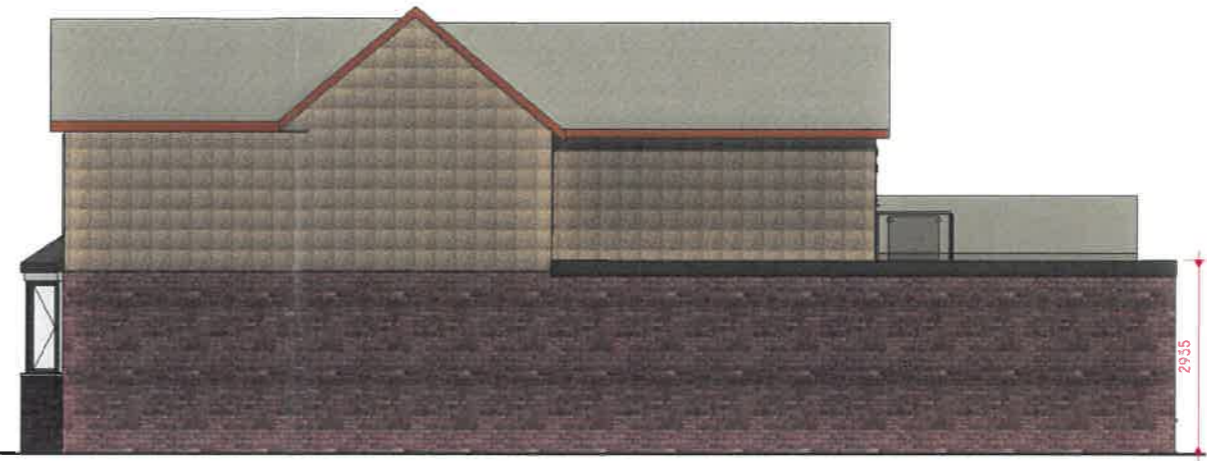

2 PROPOSED EAST
1 : 50



3 PROPOSED SOUTH
1 : 50



4 PROPOSED WEST
1 : 50

Peter Hitchen
Architects

Marathon House
The Sidings Business Park
Whalley, BB7 9SE

01254 823 885

www.peterhitchenarchitects.co.uk

- NOTES:
- EPDM Wrap around roof
 - Standard Masonry build up with a pebble dash render to match the existing second floor
 - Red slate roof to match existing
 - UPVC Windows and doors to match existing
 - Aluminium balcony railings with glass panels

No.	Description	Date

CLIENT:
MR PAUL MCNULTY

PROJECT:
16 MITTON ROAD , WHALLEY ,
CLITHEROE , BB7 9RX

SHEET:
**PROPOSED
ELEVATIONS**

Project number PHA/673

Date 29/10/2021

Drawn by LW

Checked by PH

A2.2

Scale 1 : 50

Sheet size A1

