


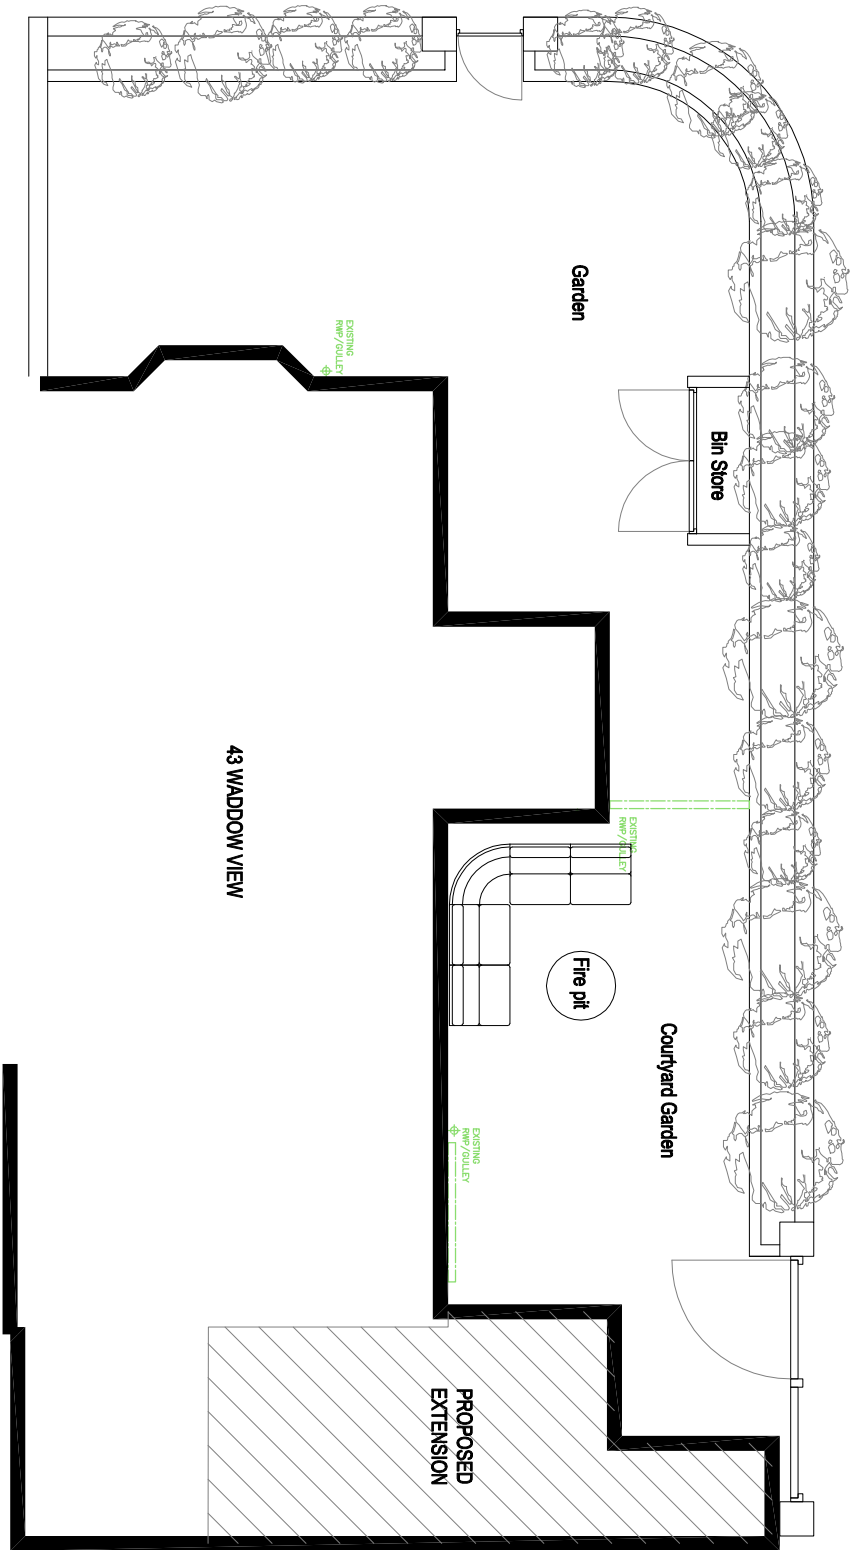

PROPOSED SITE BLOCK PLAN

qww+q architects Private Residential Housing Commercial Conservation Domestic Tel: 01254 483648 Email: info@qw-architects.com Web: www.qw-architects.com The Annex Lowerfold Farm Oswoldtwistle B854GA		Architects Registration Board ARB Architects Registration Board		Client MR_ & MRS_PERSECHINO	Scale 1:100	Sheet Size A3	Job Number 21-068	Drawn By AW	Checked AW
Project 43_WADDOW_VIEW WADDINGTON		Drawing Title PROPOSED_SITE_BLOCK PLAN		Drawing Status PLANNING		Drawing Number PL/05		Revision -	Final Issue NOV_2021

©qw+q architects Ltd 2020 | This Drawing is to be used in conjunction with all other project associated drawings and information. Do not scale from this drawing. Reproduction of this drawing without the prior written consent of qw+q architects is prohibited. This drawing is copyright of qw+q architects. All rights reserved.