


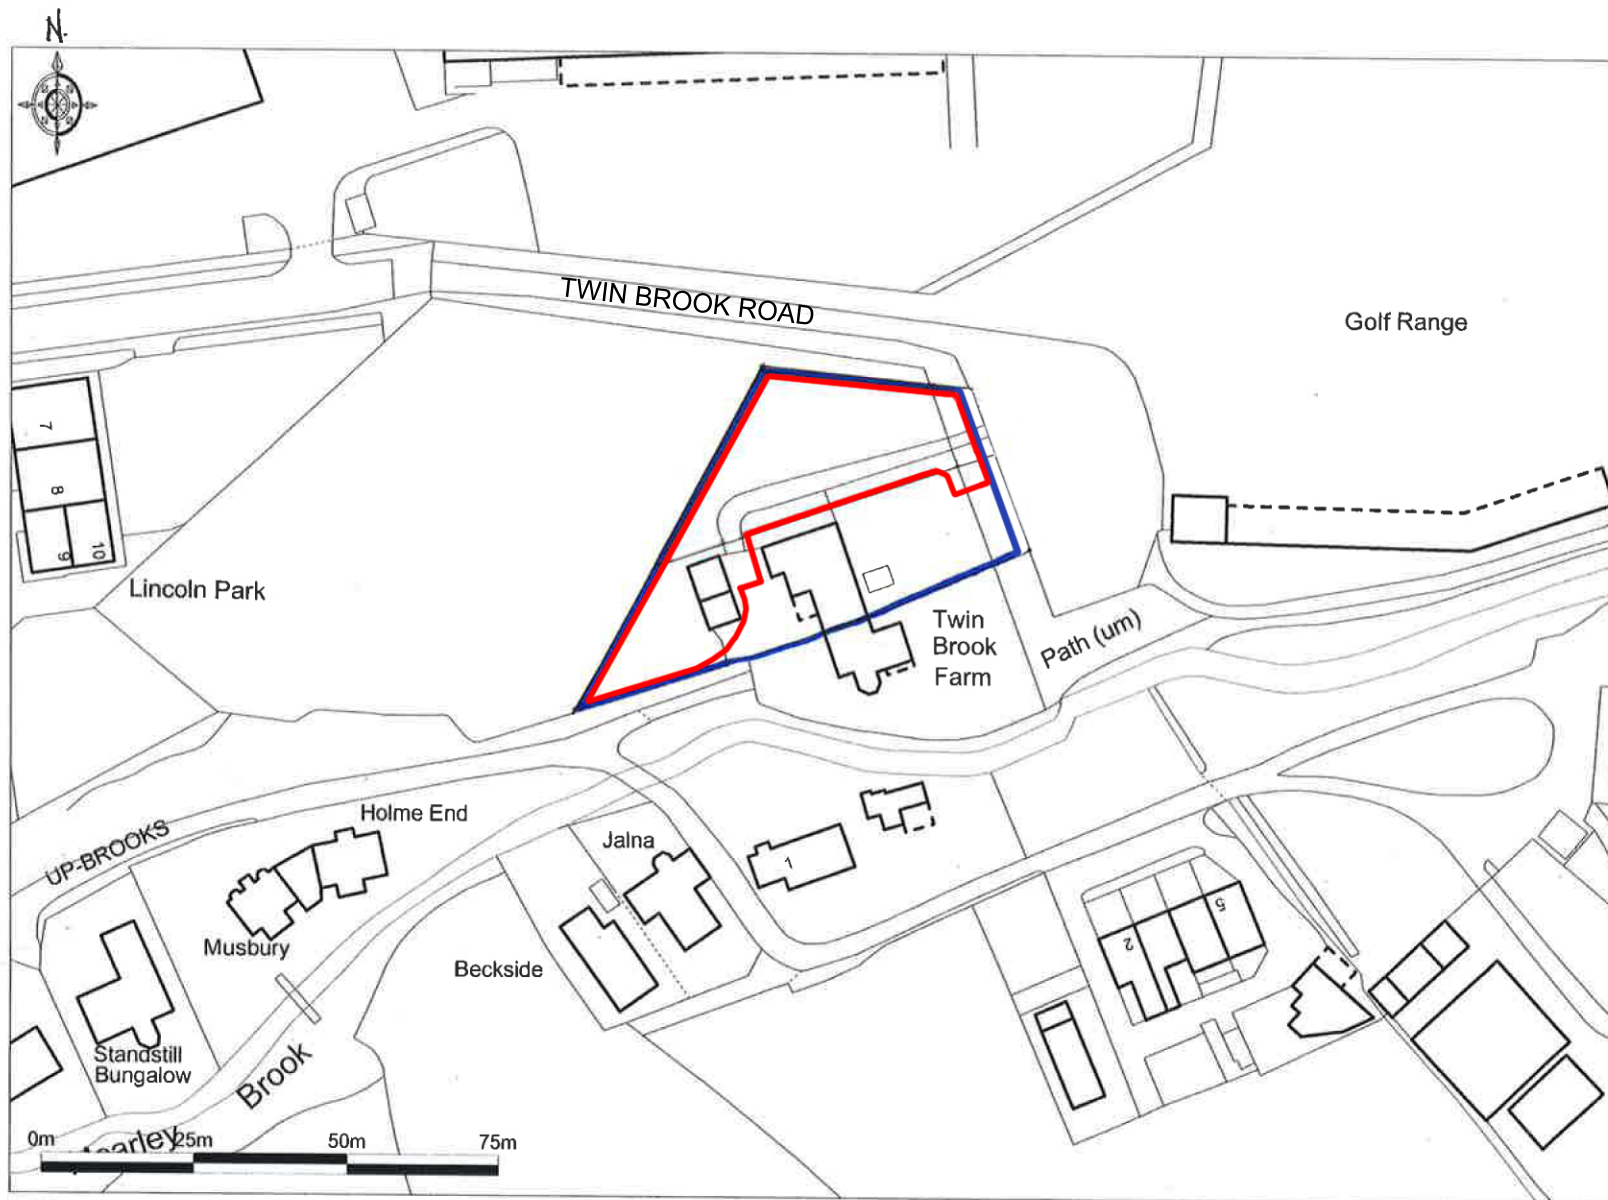

**Promap**  
 Ordnance Survey © Crown Copyright 2018. All rights reserved. Licence number 100023432. Plotted Scale - 1:1250

Twin Brook Barn, Upbrooks, Clitheroe BB7 1PL  
 5765-03 B Site Location Plan