


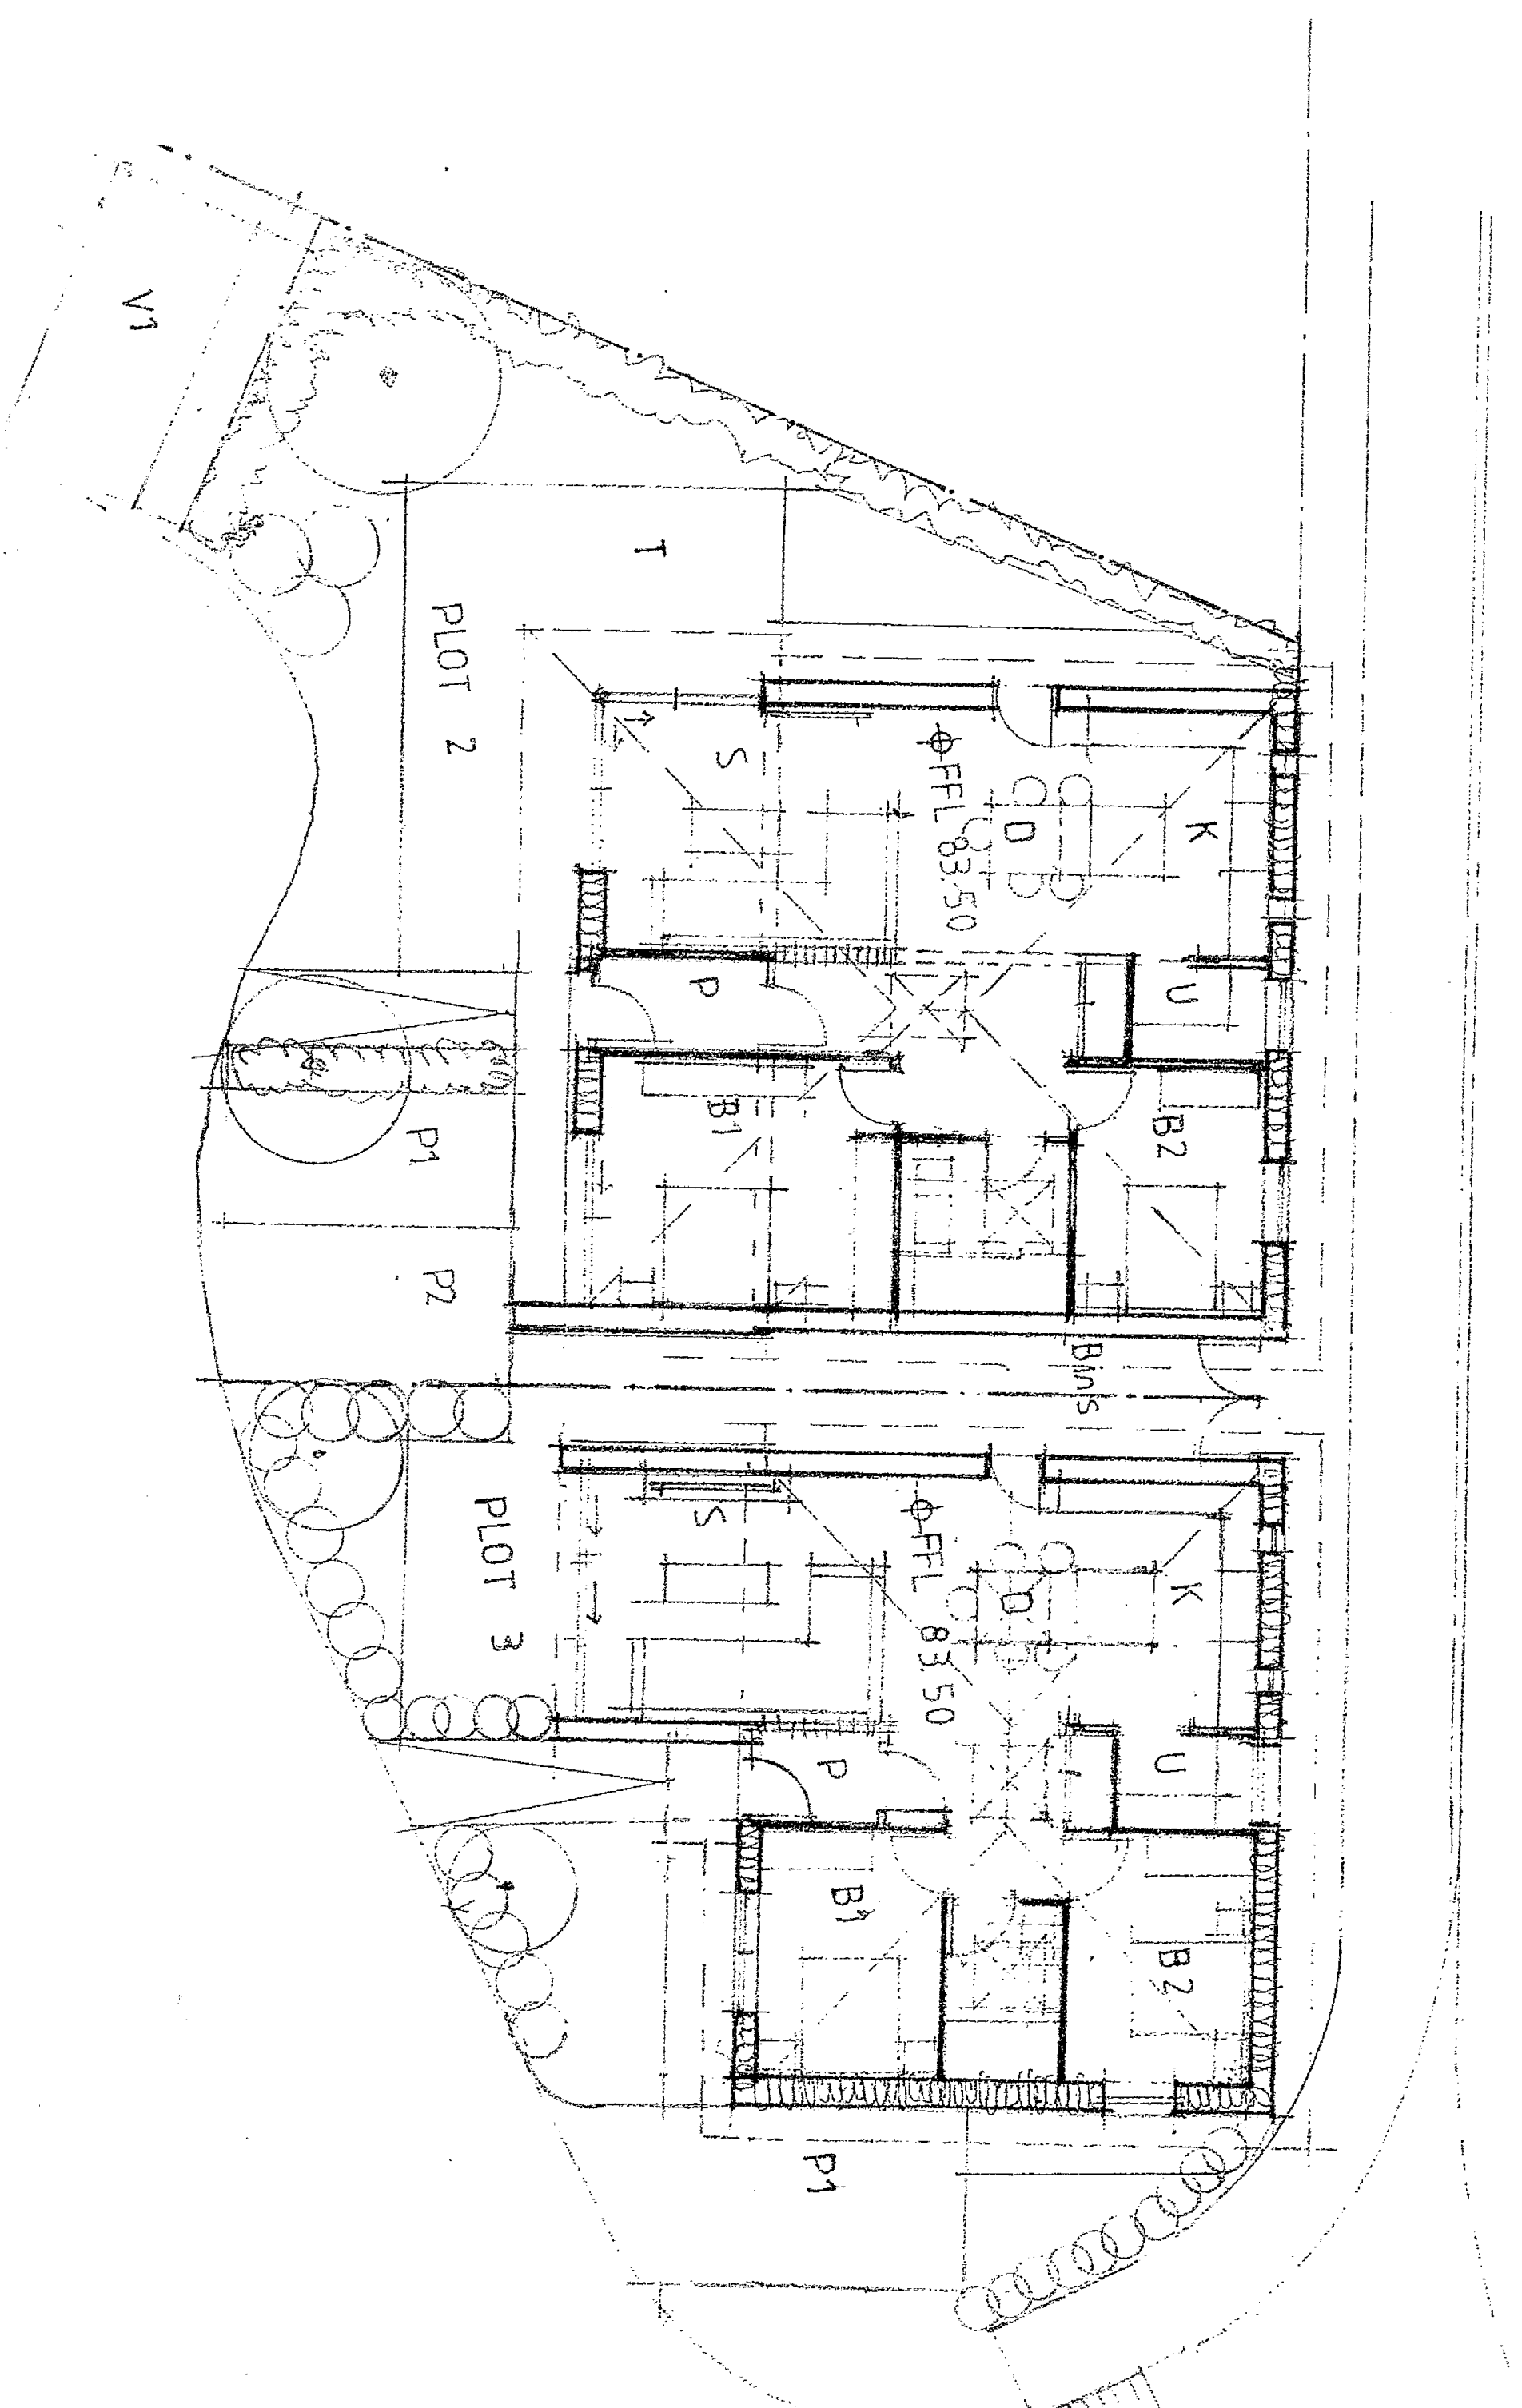

Mr and Mrs Thornburn

Proposed Development at Twinbrooks Barn Upbrooks Clitheroe

Drawing Title

Proposed Plans For Plots 2 & 3

Scale	Date	Drawn
1/100 @ A1	April 2021	SGH

SUNDERLAND PEACOCK
SUNDERLAND PEACOCK & ASSOCIATES LTD.
HAZELIERE, PIPILICO ROAD, CLITHEROE
LANCASHIRE, BB7 2AG

5765 - 08