




REAR DORMER TO BE CONSTRUCTED UNDER
PERMITTED DEVELOPMENT.
(NOT PART OF PRIOR NOTIFICATION FOR LHE
APPLICATION)

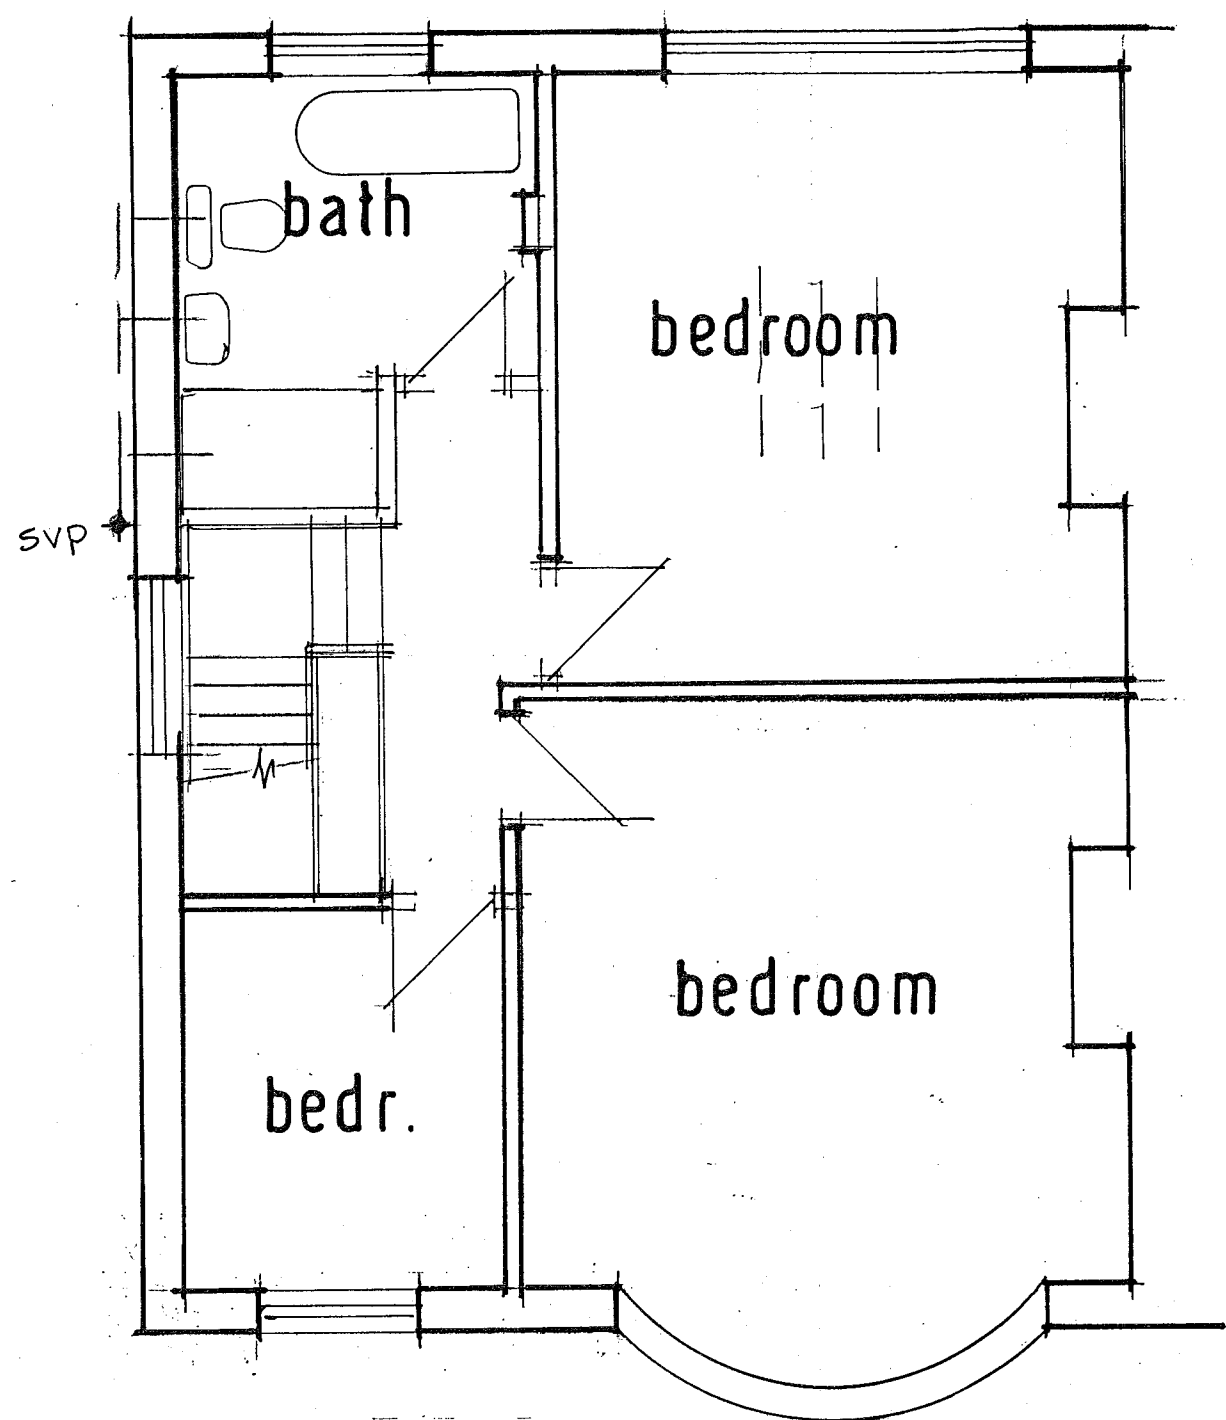


existing first floor plan

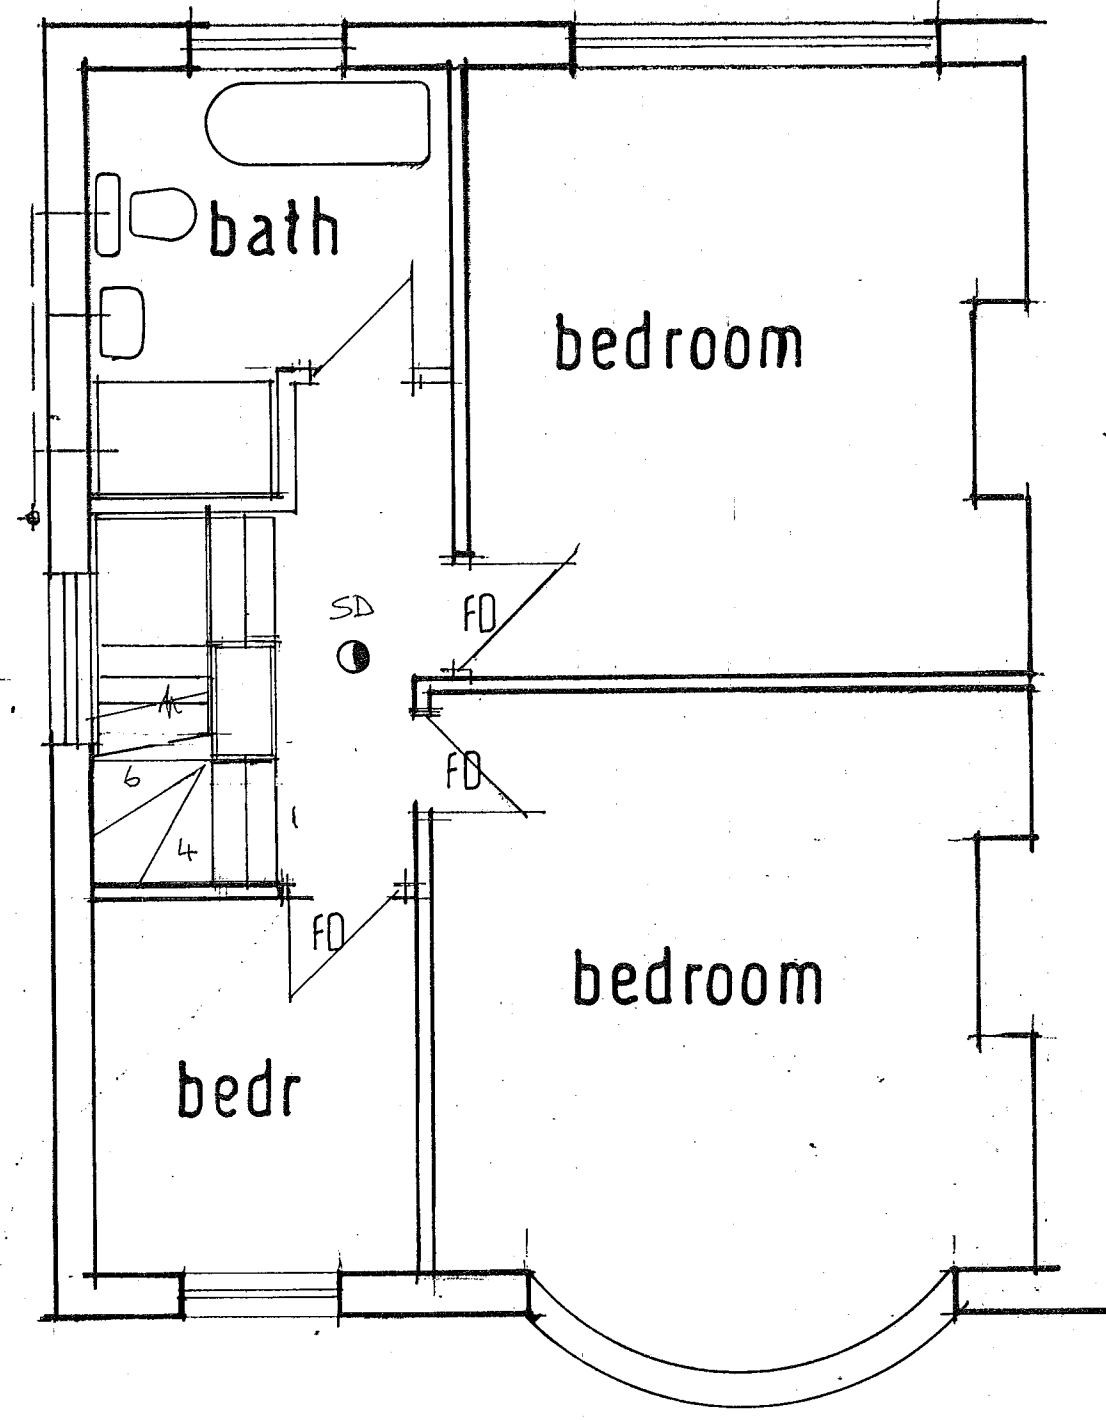


proposed first floor plan

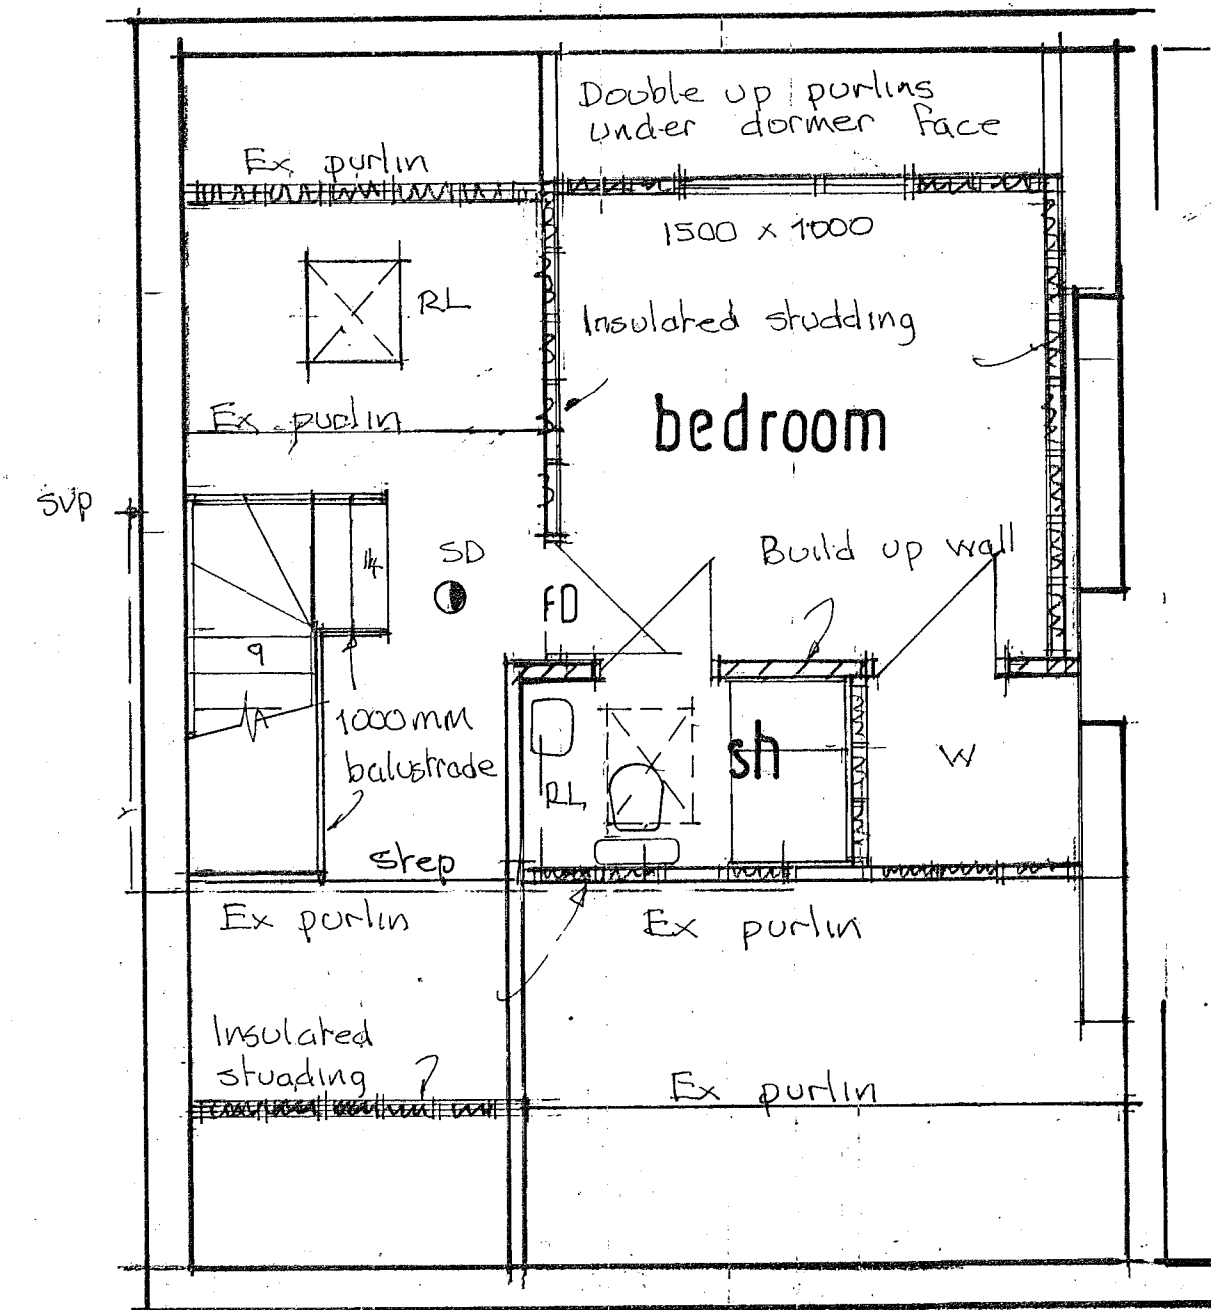


proposed attic plan

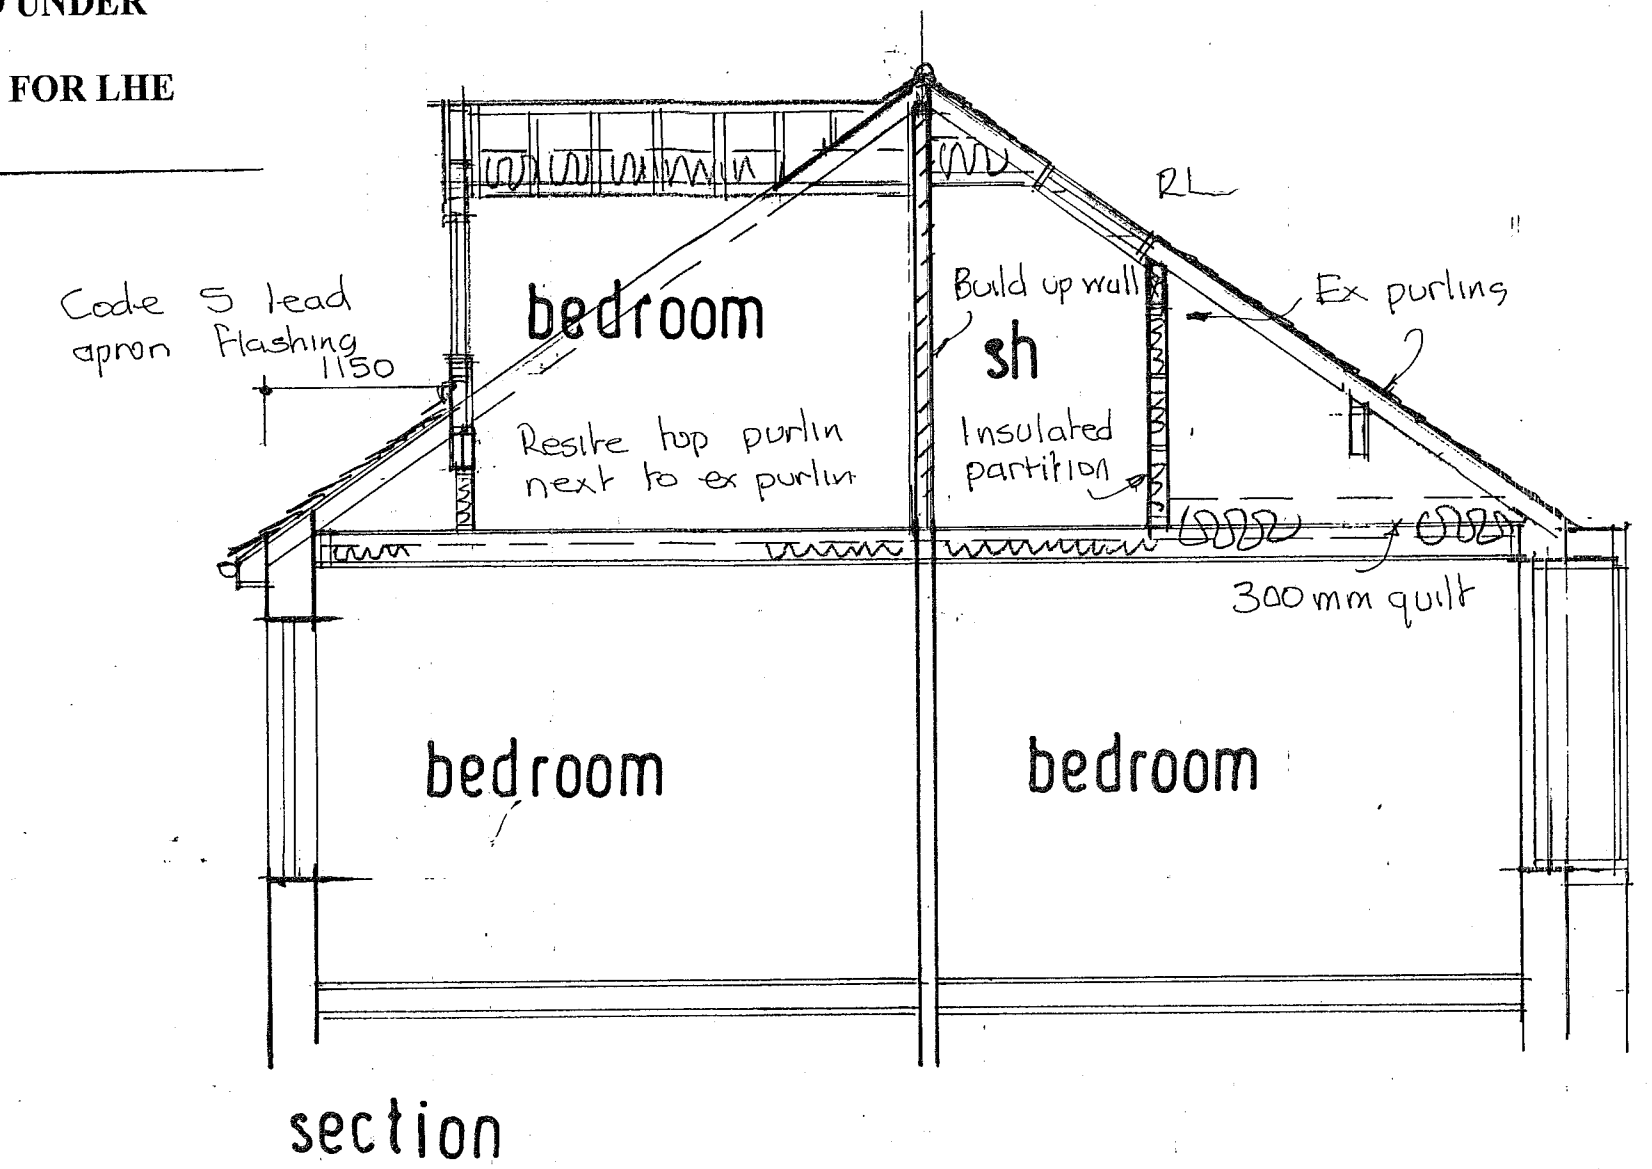


section

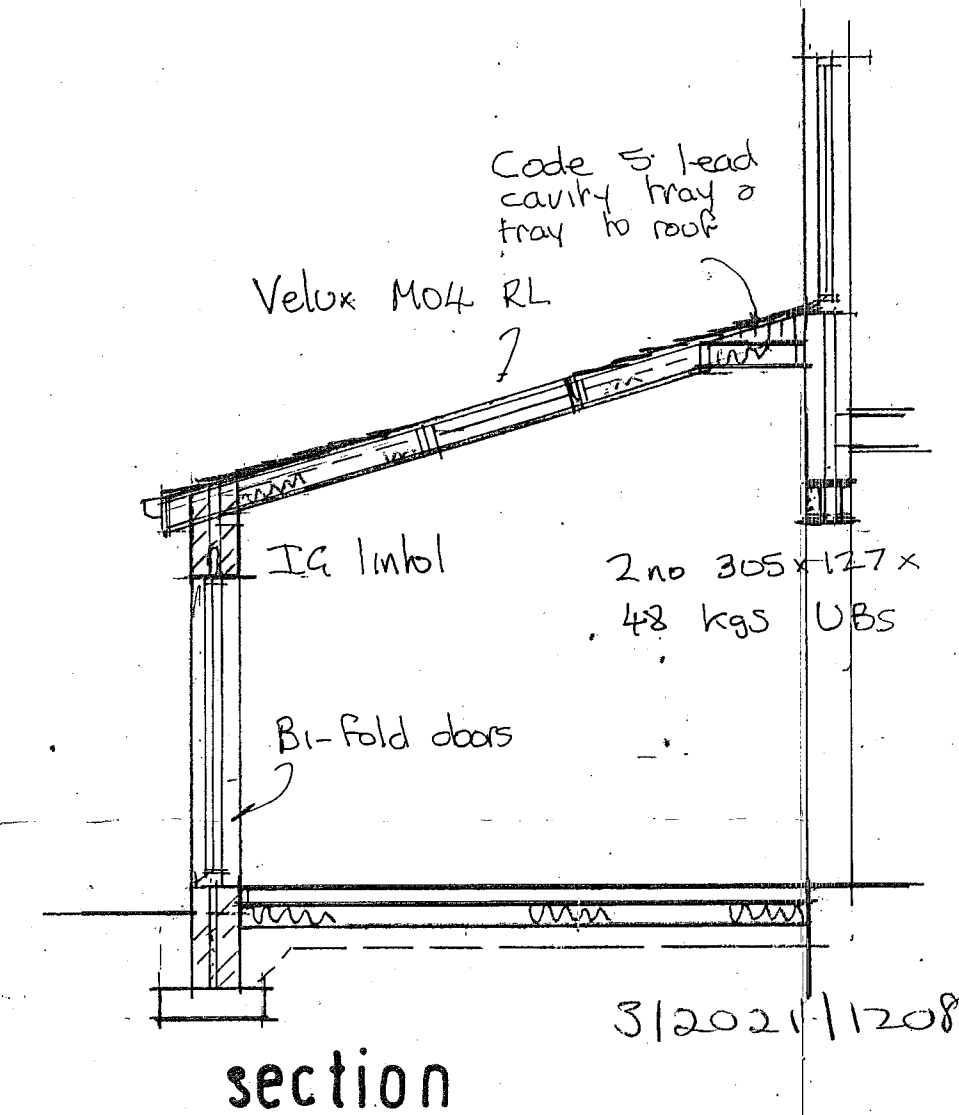


section

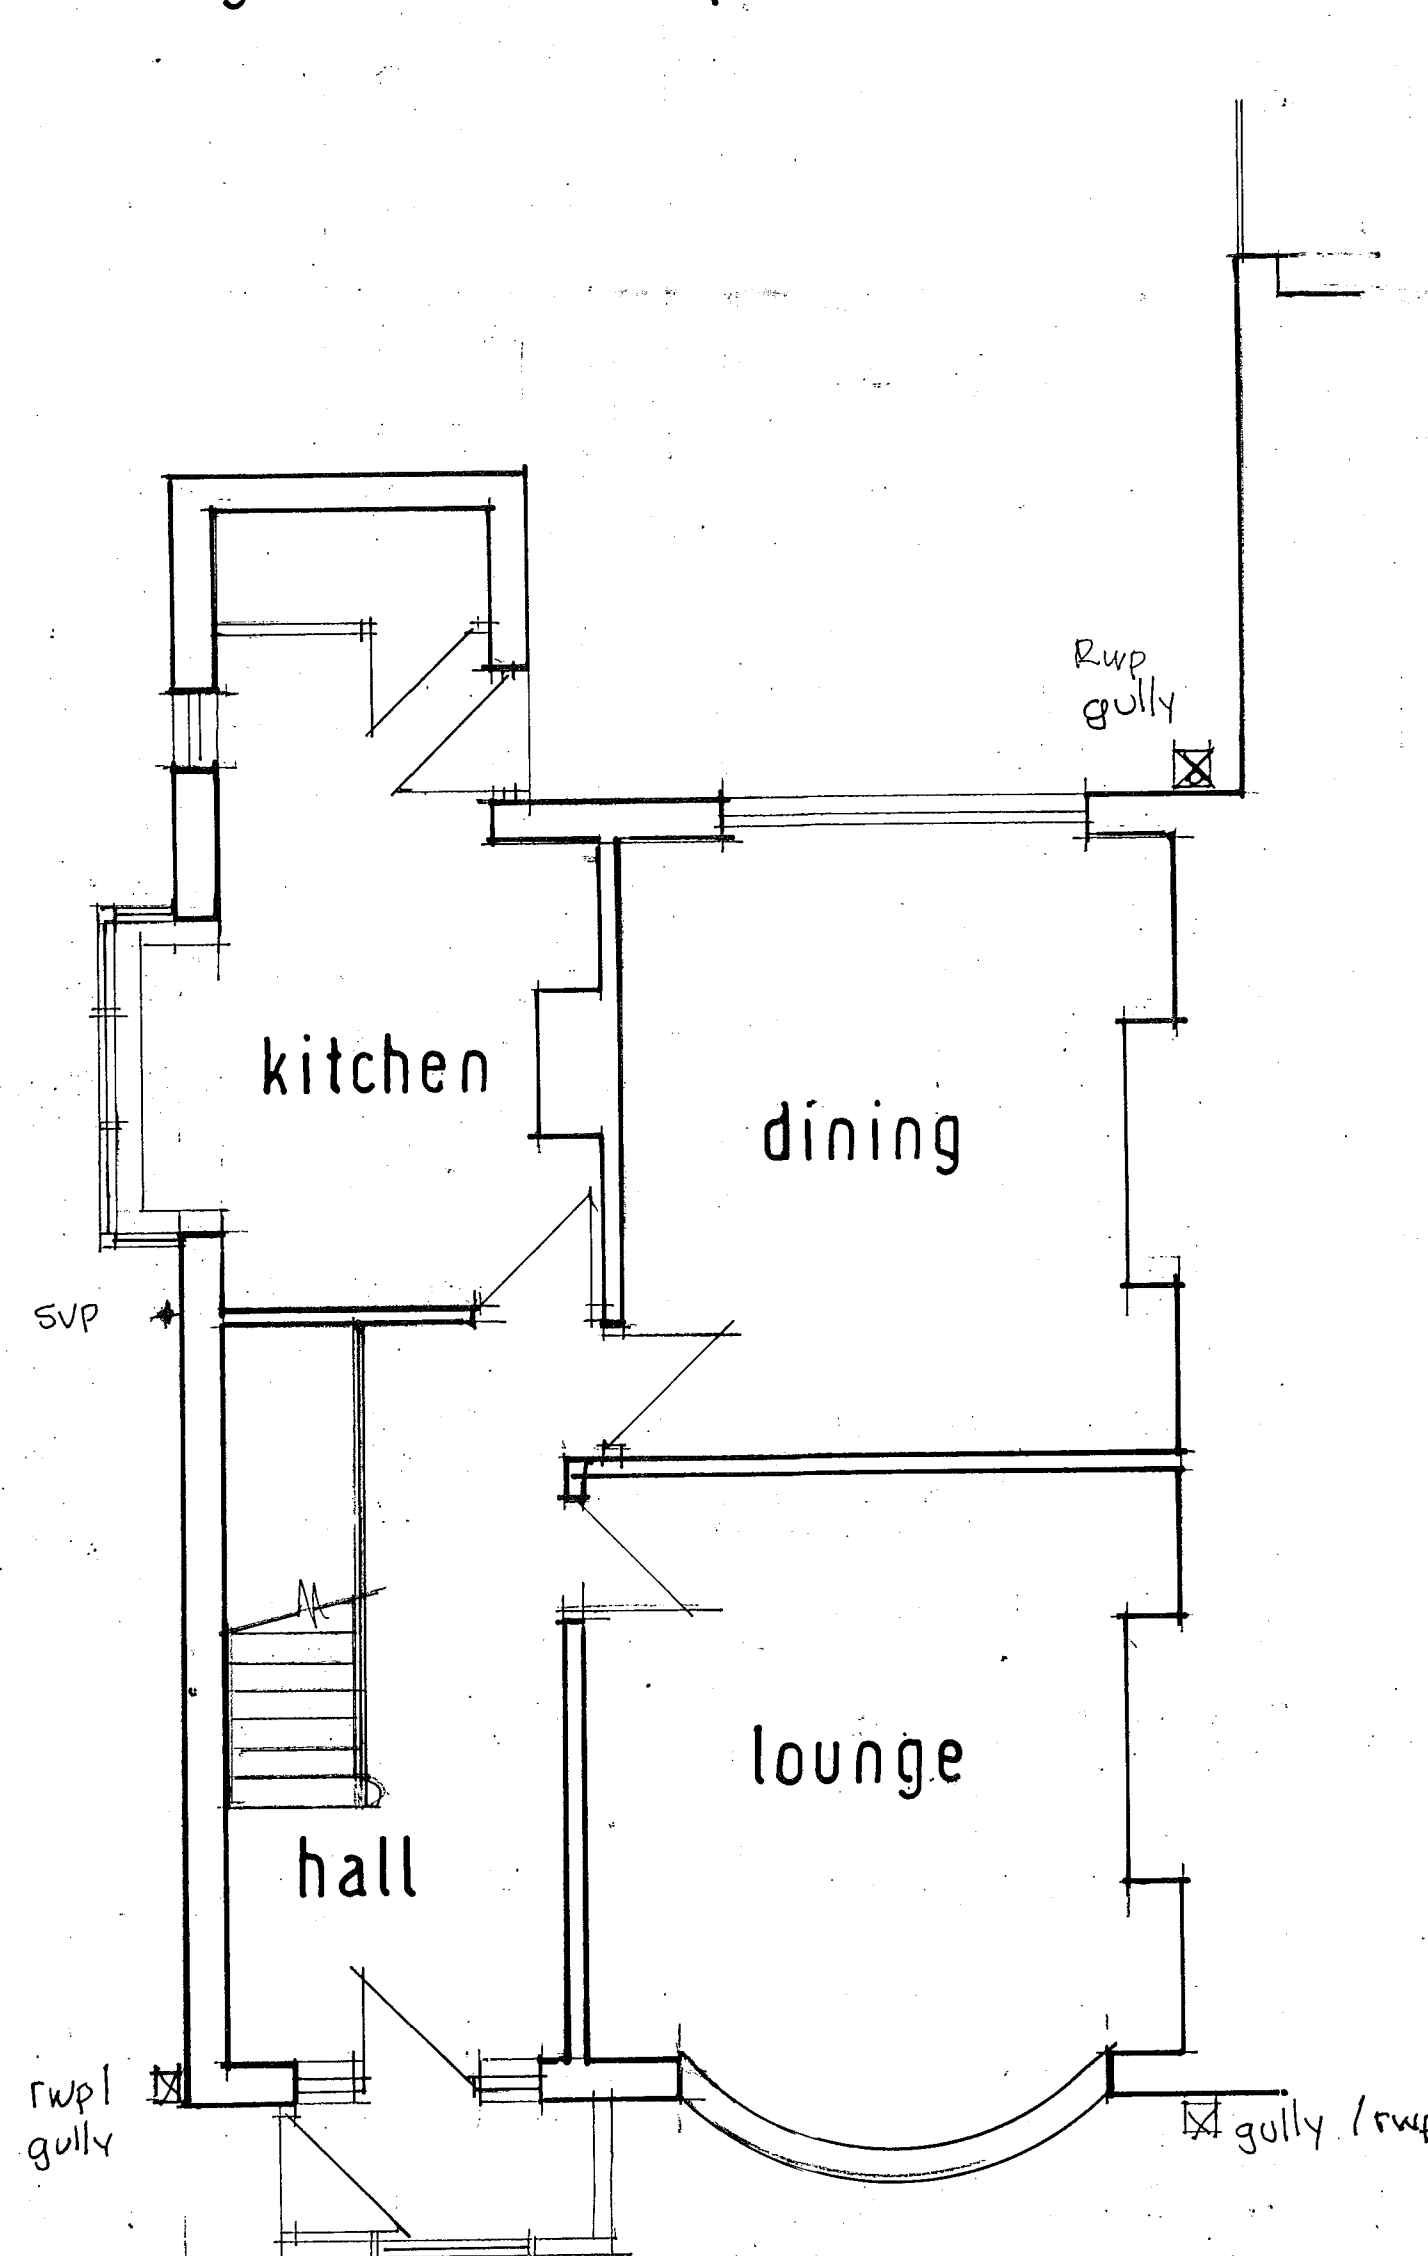



existing ground floor plan

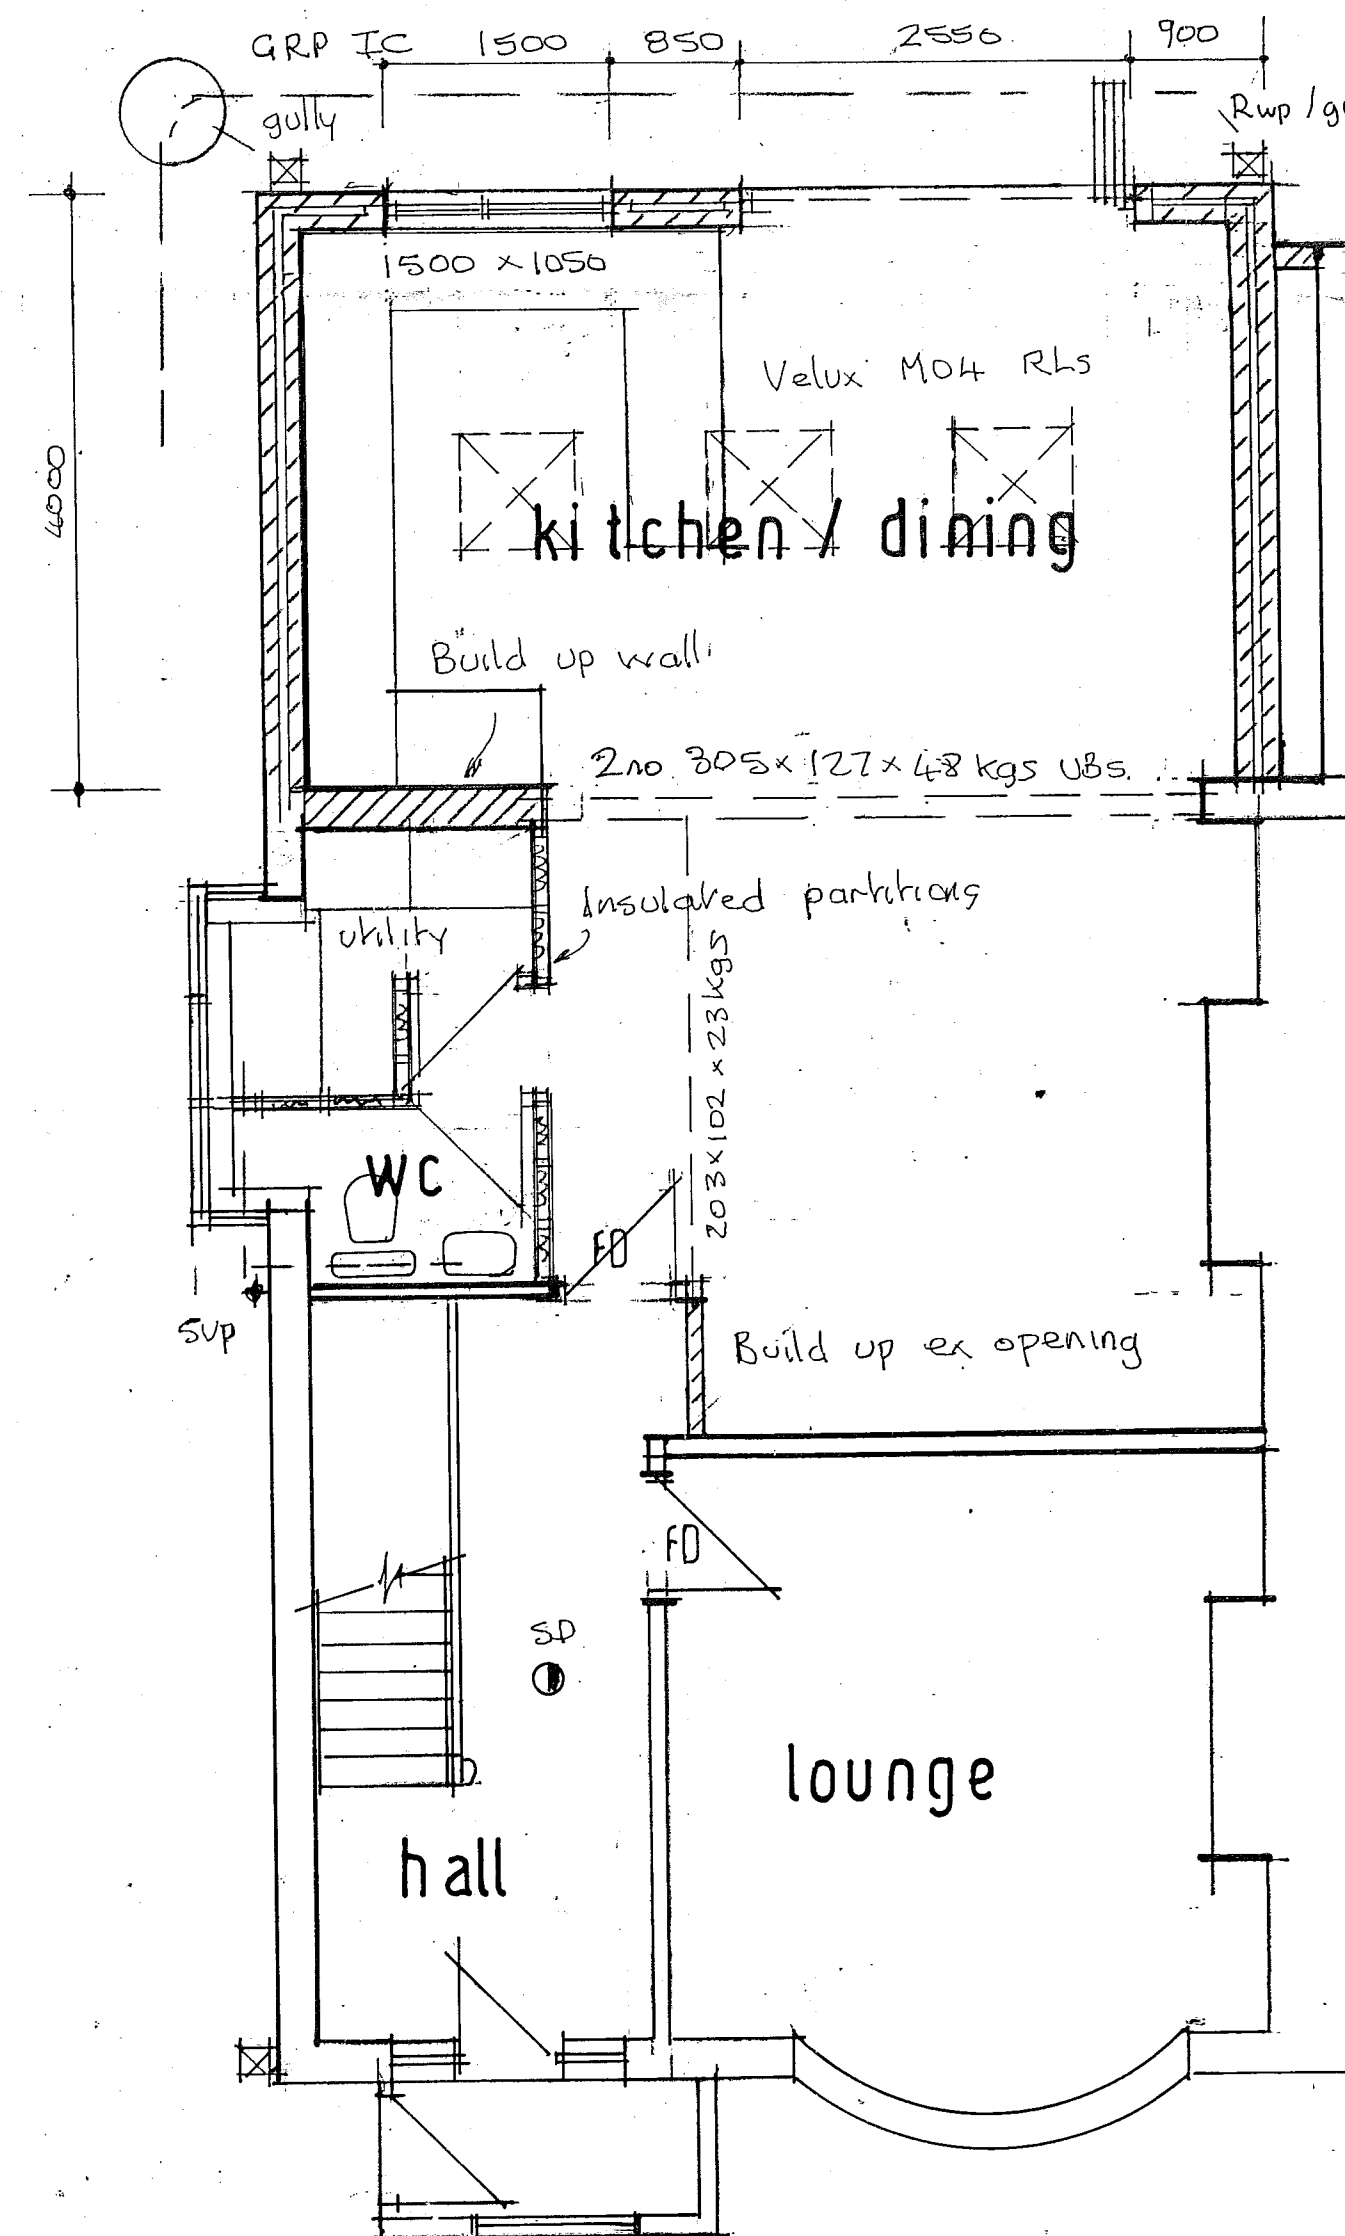


proposed ground floor plan

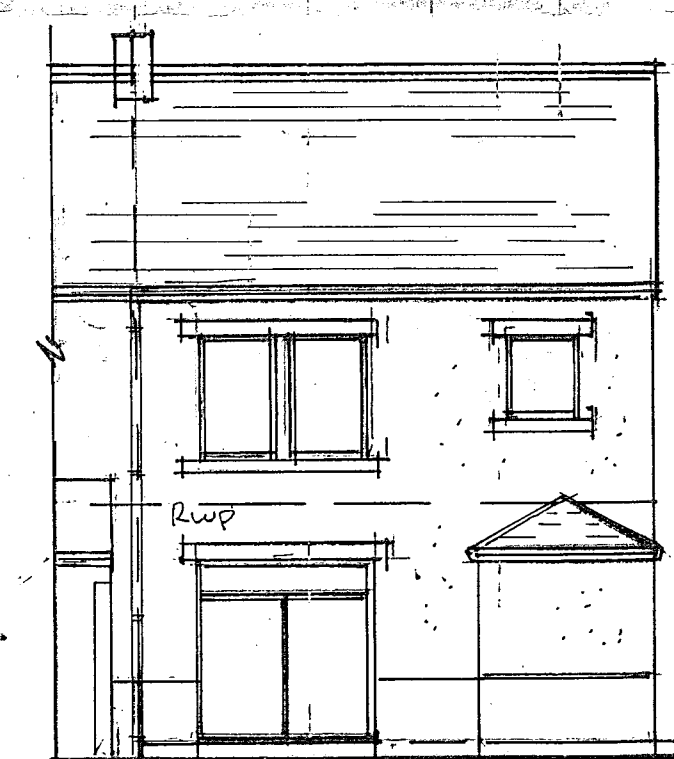

existing elevations

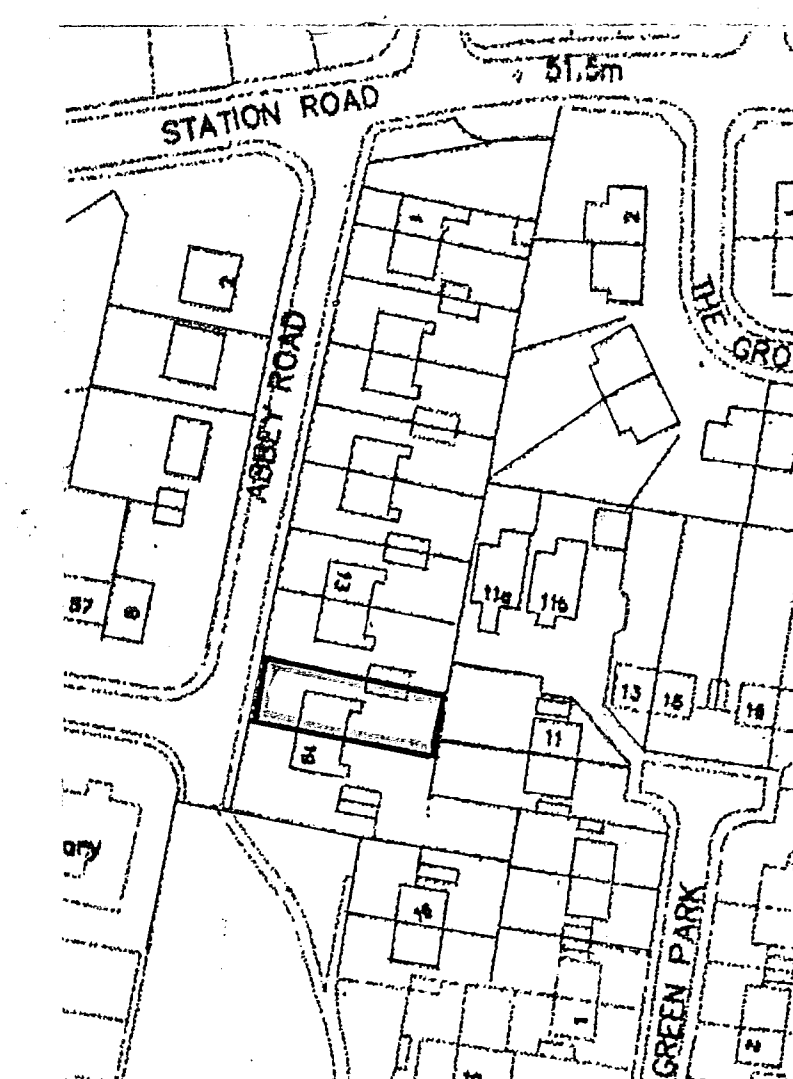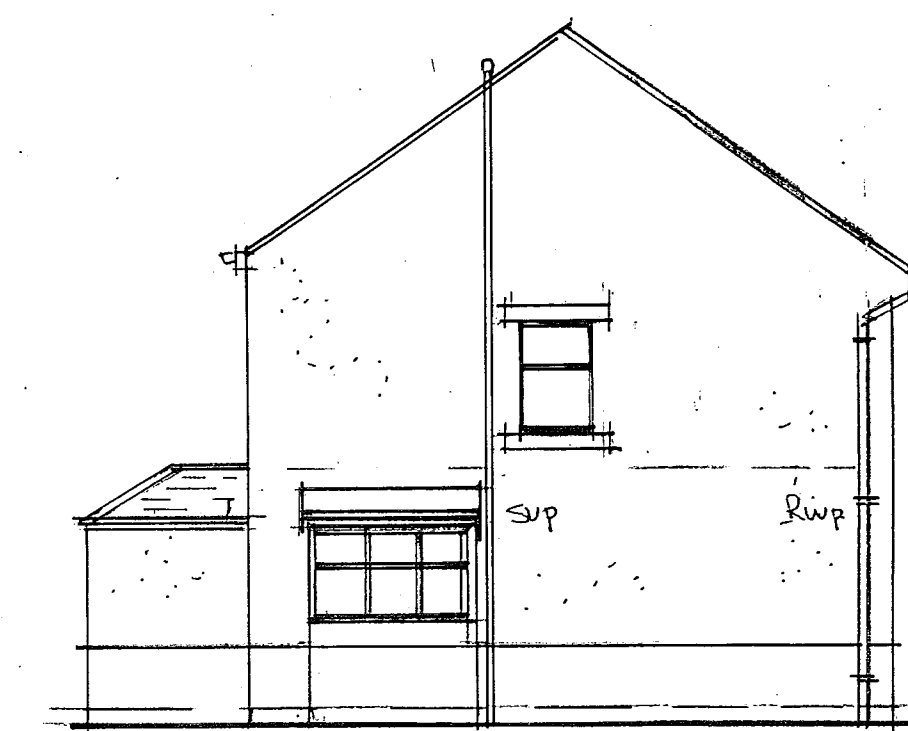

location plan 1:1250

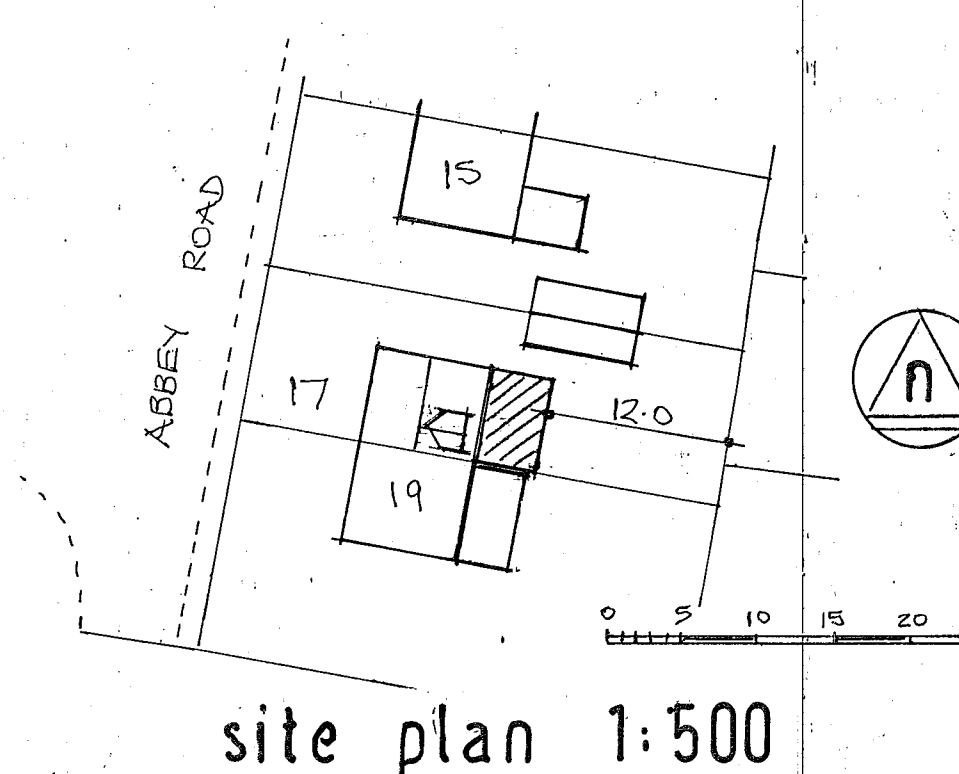

site plan 1:500

Note:
Any alterations to the specification or layout should be discussed with the Architect before work is carried out on site.
Contractor to check dimensions before commencing work, any discrepancies notified to the Engineer/Architect as soon as possible and to ensure all work complies with the material manufacturers recommendations.

Title:
PROPOSED EXTENSION TO NO. 17 ABBEY RD., WHALLEY.
REAR DORMER TO BE CONSTRUCTED UNDER PERMITTED DEVELOPMENT.
(NOT PART OF PRIOR NOTIFICATION FOR LHE APPLICATION)

Scales: 1:50, 1:100, 1A

Chris Astin MCIAT
Building Design Services
Domestic, Commercial and Industrial
Plans prepared for:
• Planning Application
• Building Regulation
• Extensions
• Barn Conversions