
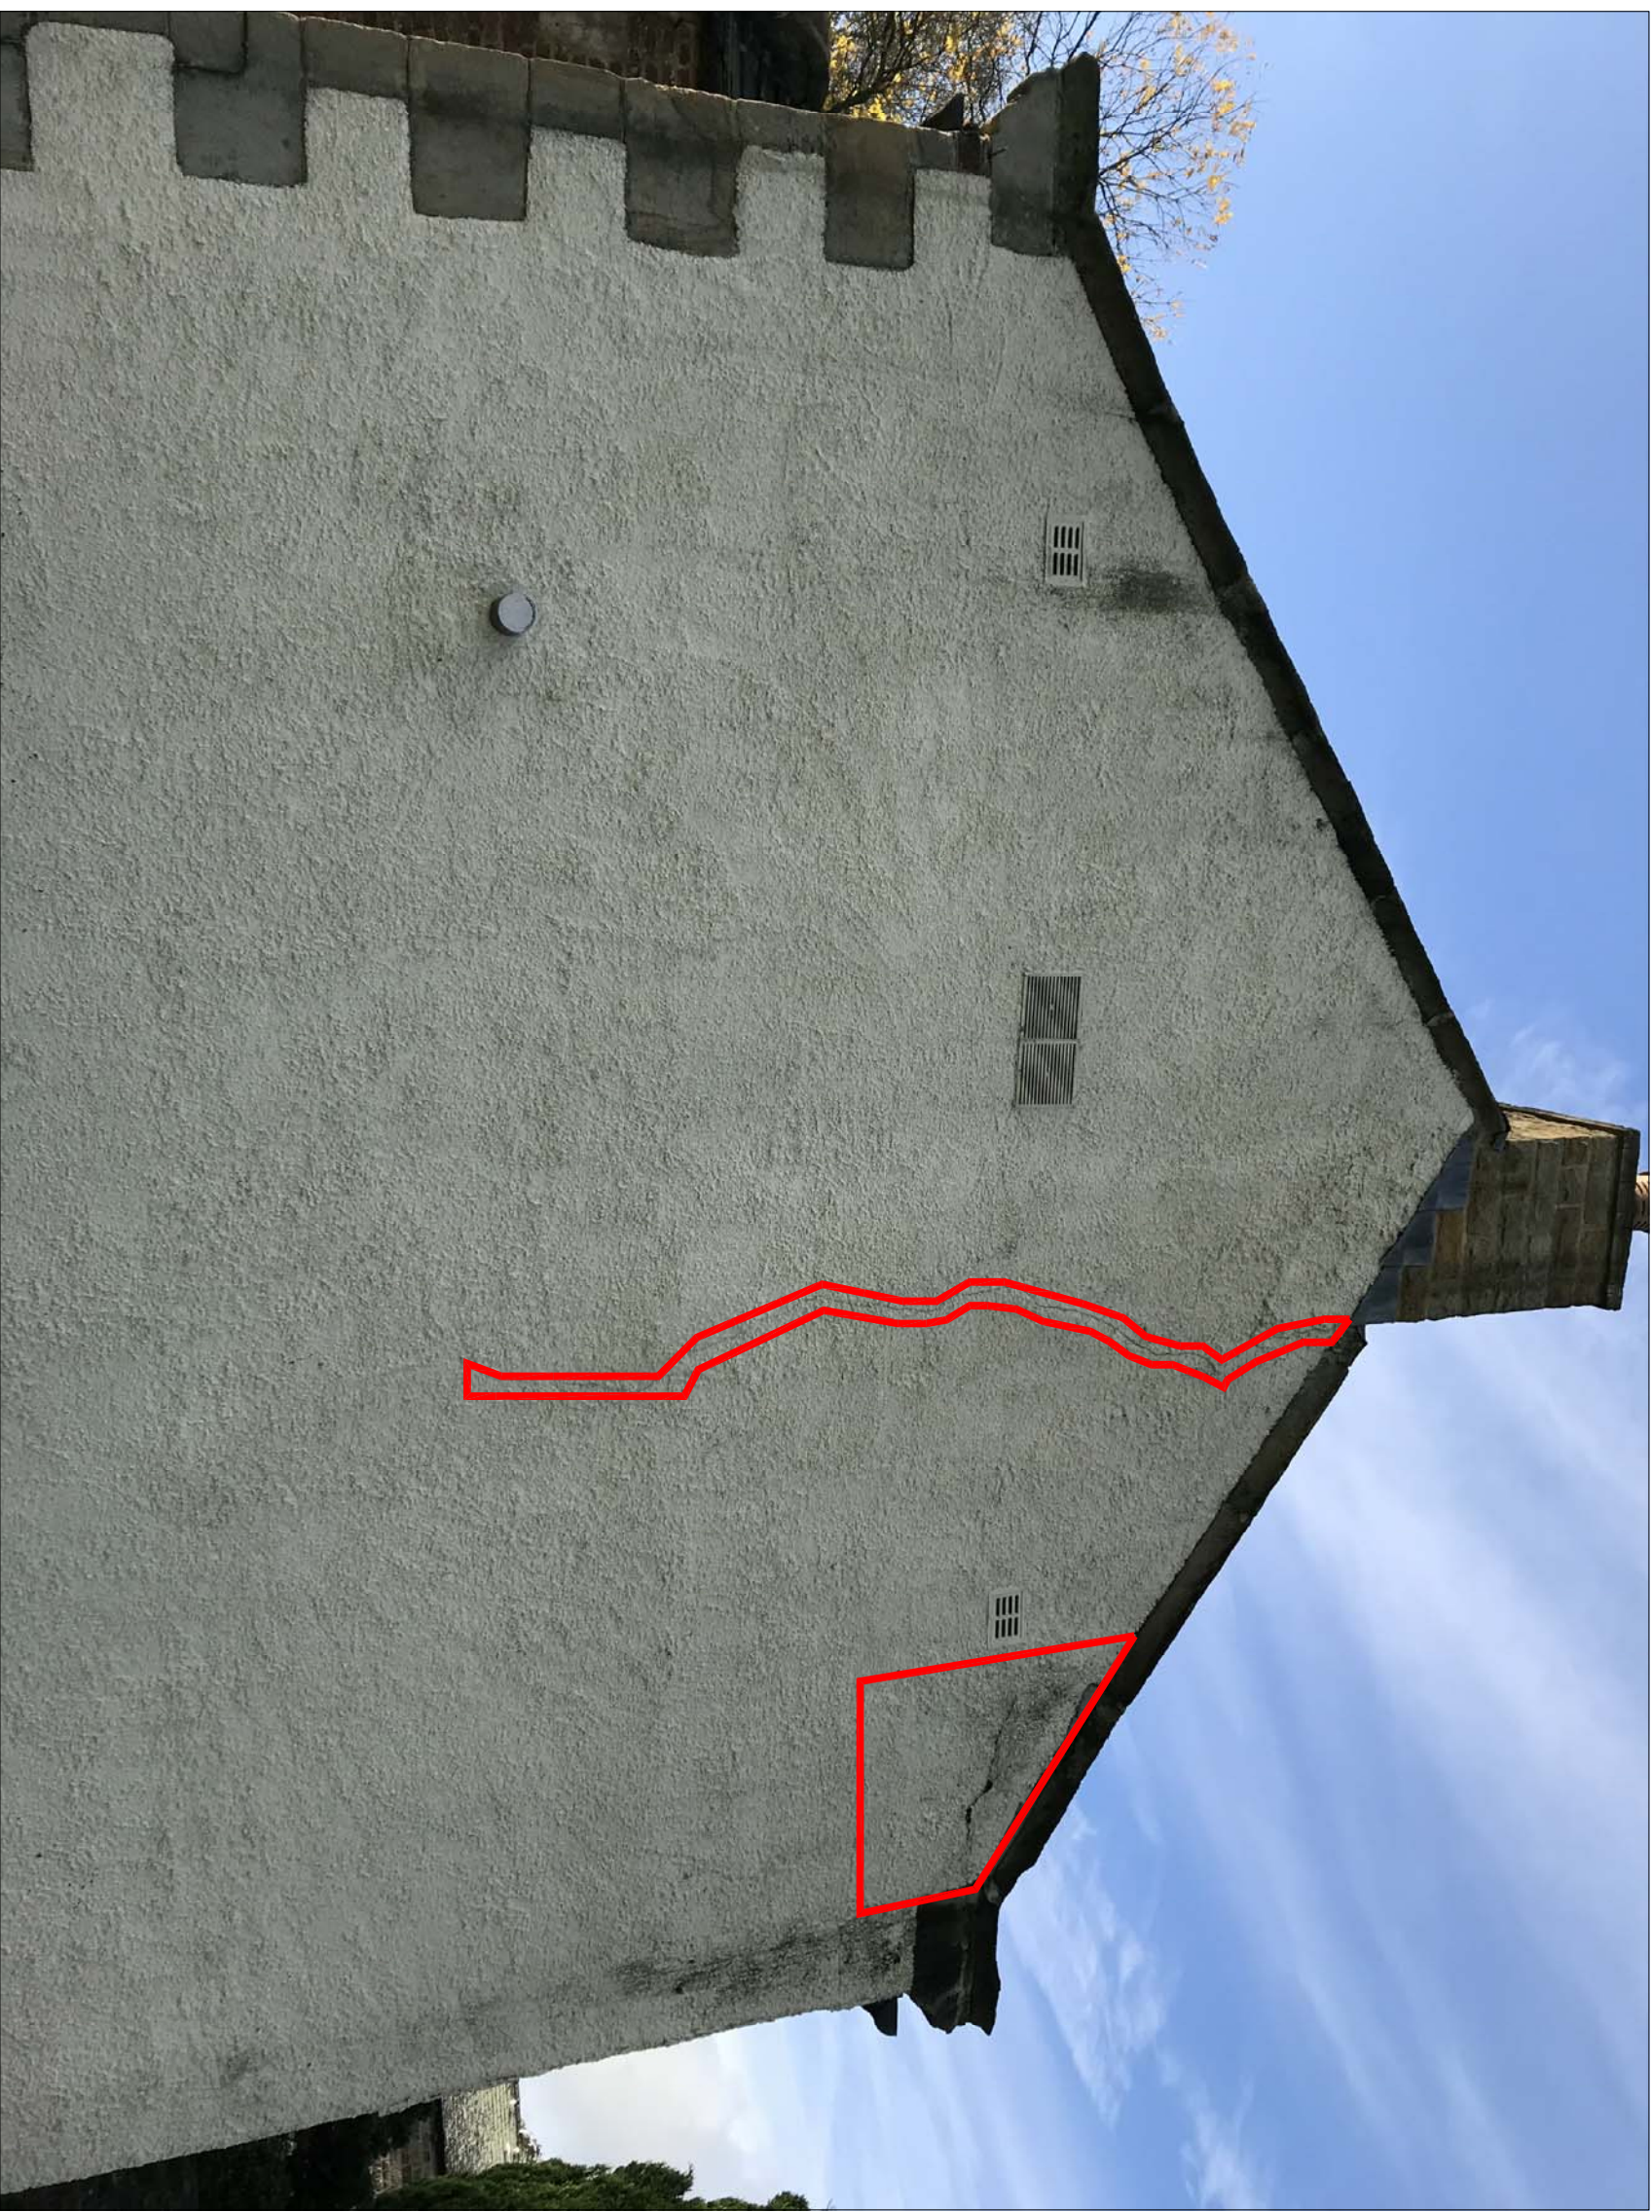


Rev	Date	Description
-	-	-

Key

 Boundary of repair works



Arcus Consulting LLP
 Wakefield 0192 466 9000 Manchester 0161 905 3222 London 0208 8742 2512
 Liverpool 0151 708 1080 Newcastle 0191 272 5781 Rugby 01788 297 127
 info@arcus.uk.com www.arcus.uk.com

Client
 Your Housing Group

Project
 Stydd Almhouses, Ripchester, PR3 3YQ

Title
 External Elevation - Render Repair

Scale	Date	Stage
NTS @ A3	November 2021	P
Job No	Drawing No	Rev
P6951	P6951/101	-
Drawn	Approved	
SG	CR	

This drawing is the copyright of Arcus. Contractors must check all dimensions on site. Do not scale the drawings. Only figured dimensions are to be worked to.