


THIS DRAWING, TOGETHER WITH THE DESIGN IT ILLUSTRATED, IS
COPYRIGHT, AND MAY NOT BE REPRODUCED IN ANY FORM, WITHOUT
THE WRITTEN CONSENT OF ZARA MOON ARCHITECTS.

DO NOT SCALE OFF THIS DRAWING EXCEPT FOR DETERMINATION OF
BASIC LAYOUT - ONLY FIGURED DIMENSIONS TO BE USED; ALL
DIMENSIONS TO BE CHECKED ON SITE.

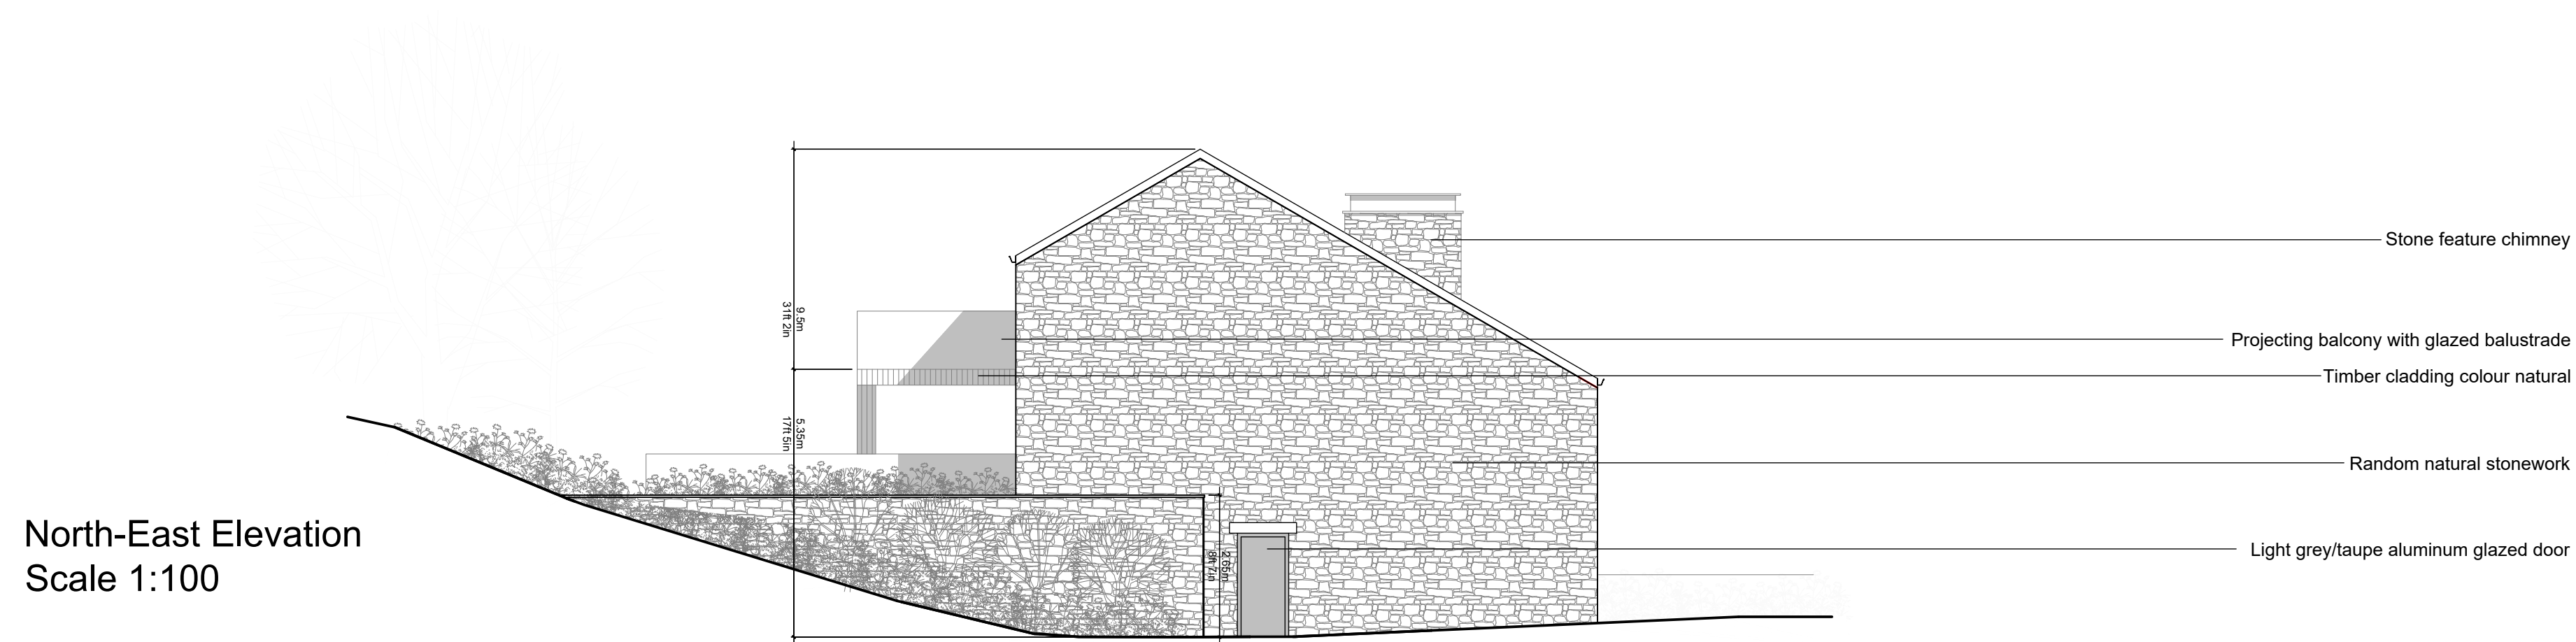

A	Revisions to incorporate planning officers comments	07.12.21	RH
REV	DETAILS OF REVISION	DATE	INITIALS

PROJECT NAME	HIGHER NEWFIELD EDGE & PENTANGLE BARN
DRAWING NAME	

PROPOSED ELEVATIONS - HOUSE (SHEET 2)		
PROJECT No	STATUS	DATE
116.20	PLANNING SUBMISSION	OCT 21



A1

100

4A