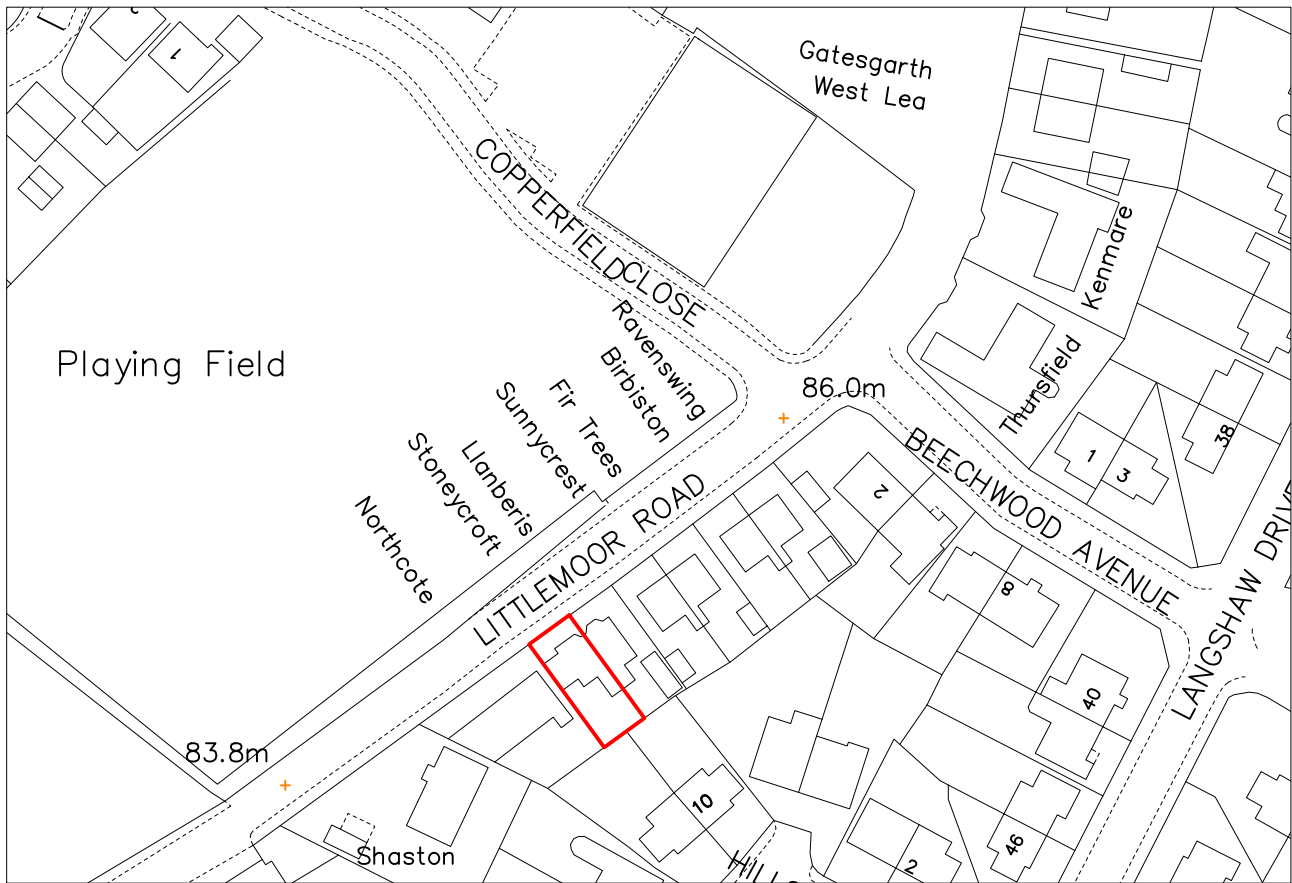
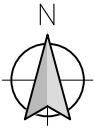


Client
Mr Chris Peacock & Mrs Estelle Tomlinson

Job Title

Proposed extensions and alterations at
89 Littlemoor Road
Clitheroe
BB7 1EW

Drawing Title
LOCATION PLAN

Scale 1:1250 @A4	Date NOV 2021	Drawn TDM
---------------------	------------------	--------------

spa
SUNDERLAND PEACOCK ARCHITECTS

SUNDERLAND PEACOCK & ASSOCIATES LTD.
HAZELMERE, PIMLICO ROAD, CLITHEROE
LANCASHIRE, BB7 2AG
T 01200 423178 F 01200 427328
E info@sunderlandpeacock.com
www.sunderlandpeacock.com

6520 -00