

**Notes:**

All work is to be carried out to the latest current British standards Codes of Practice and recognised working practices.


All work and materials should comply with Health and Safety legislation and to be approved by the Local Authority Planning / Building Control Officer.

All dimensions are in millimetres unless where explicitly shown otherwise.


The contractor should check and clarify all dimensions as work proceeds and notify the design team of any discrepancies.

Do not scale off the drawings, if in doubt ask.


Avalon Chartered Town Planning are not liable for work undertaken prior to Full Planning Consent and/or Building Regulations Approval

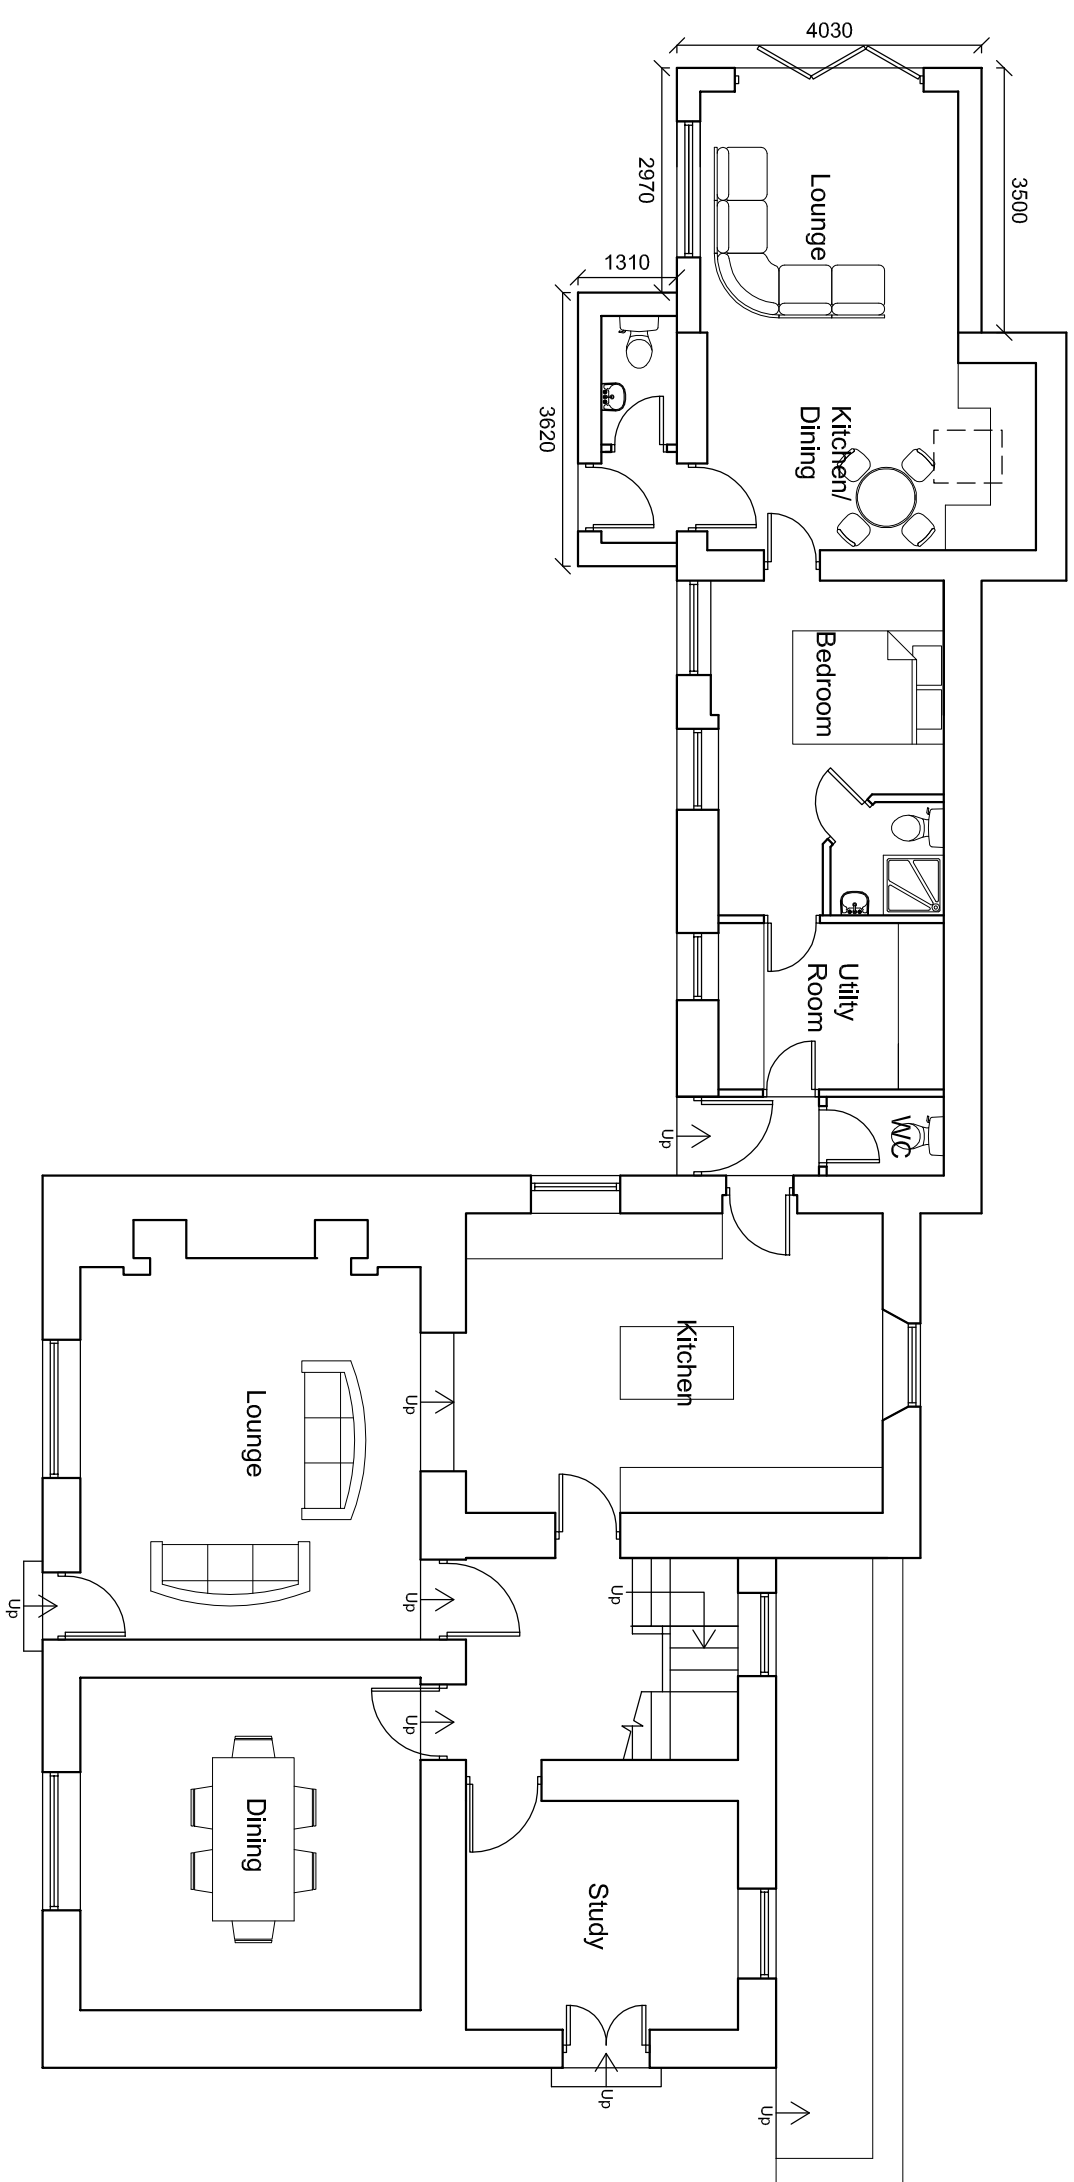


## Ground Floor Plan

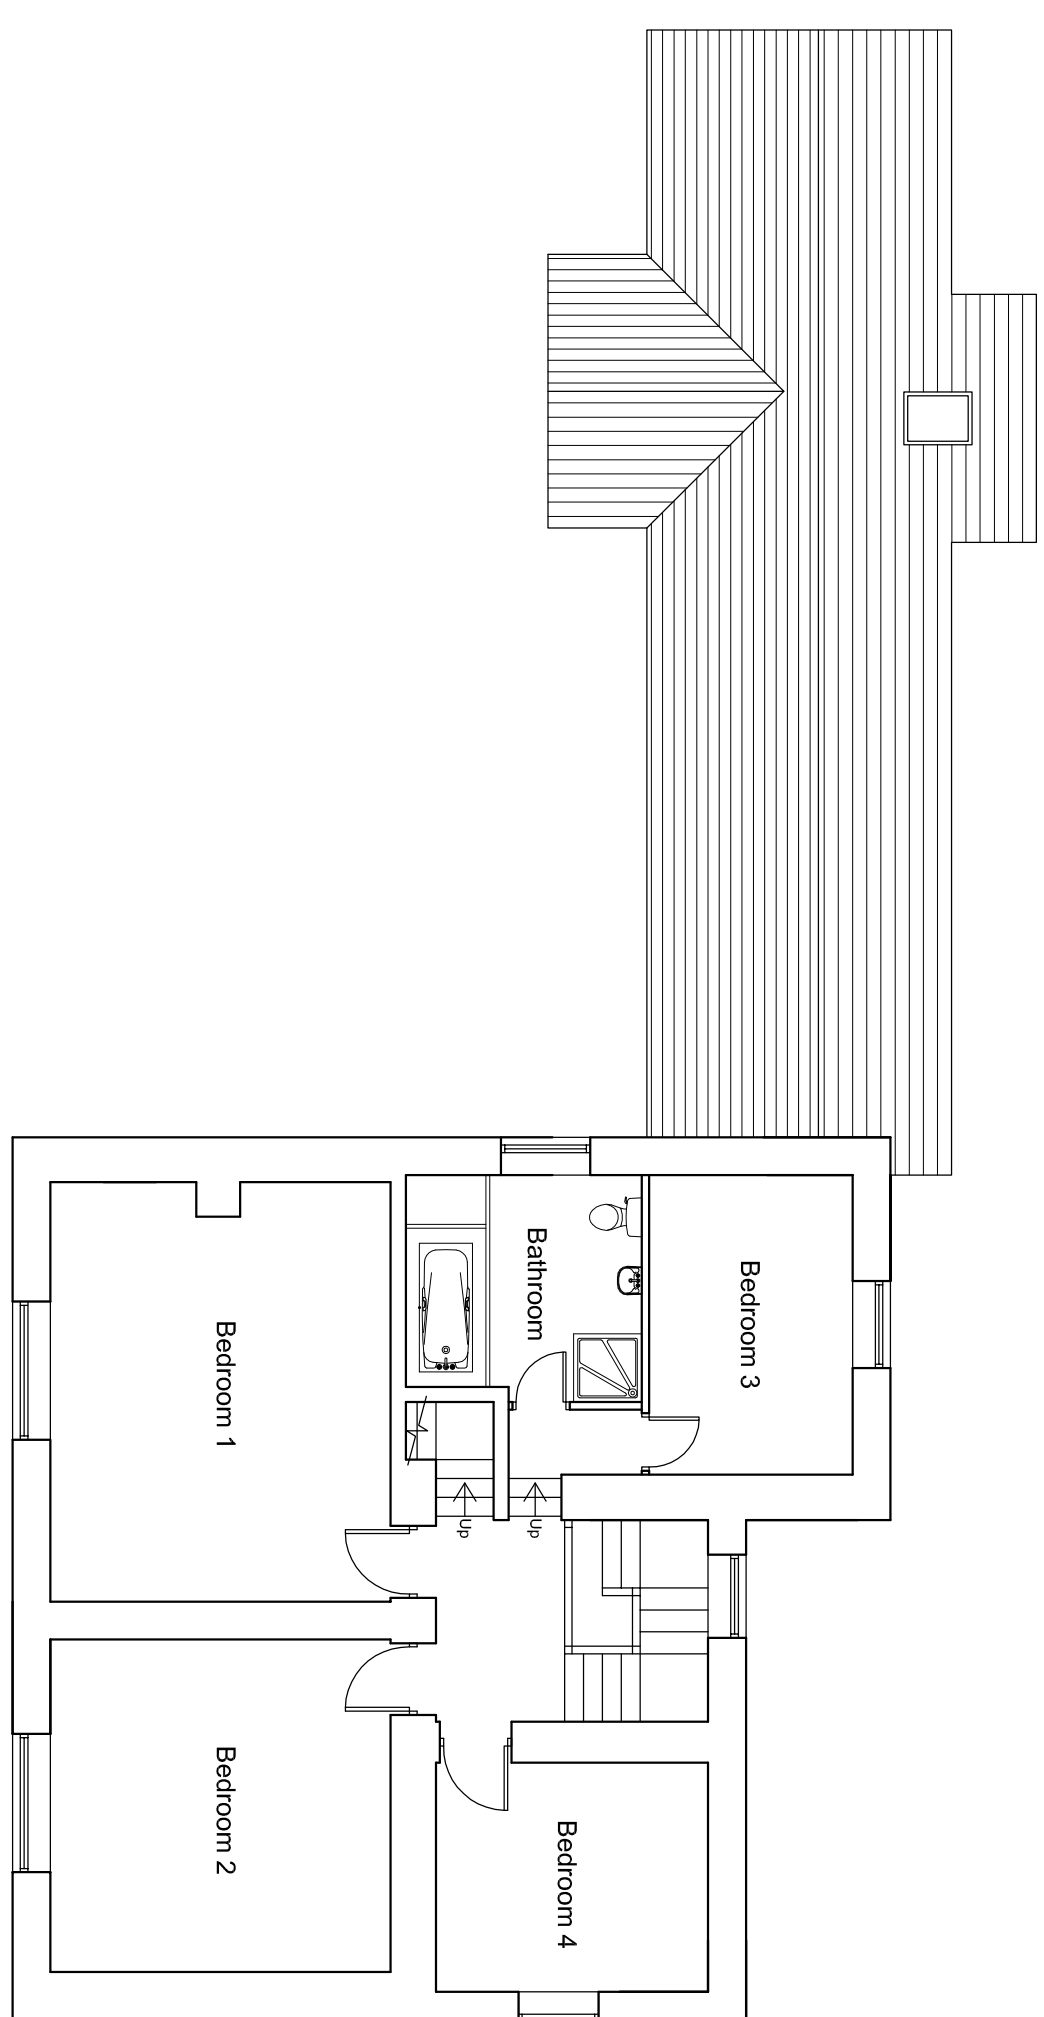


### First Floor Plan

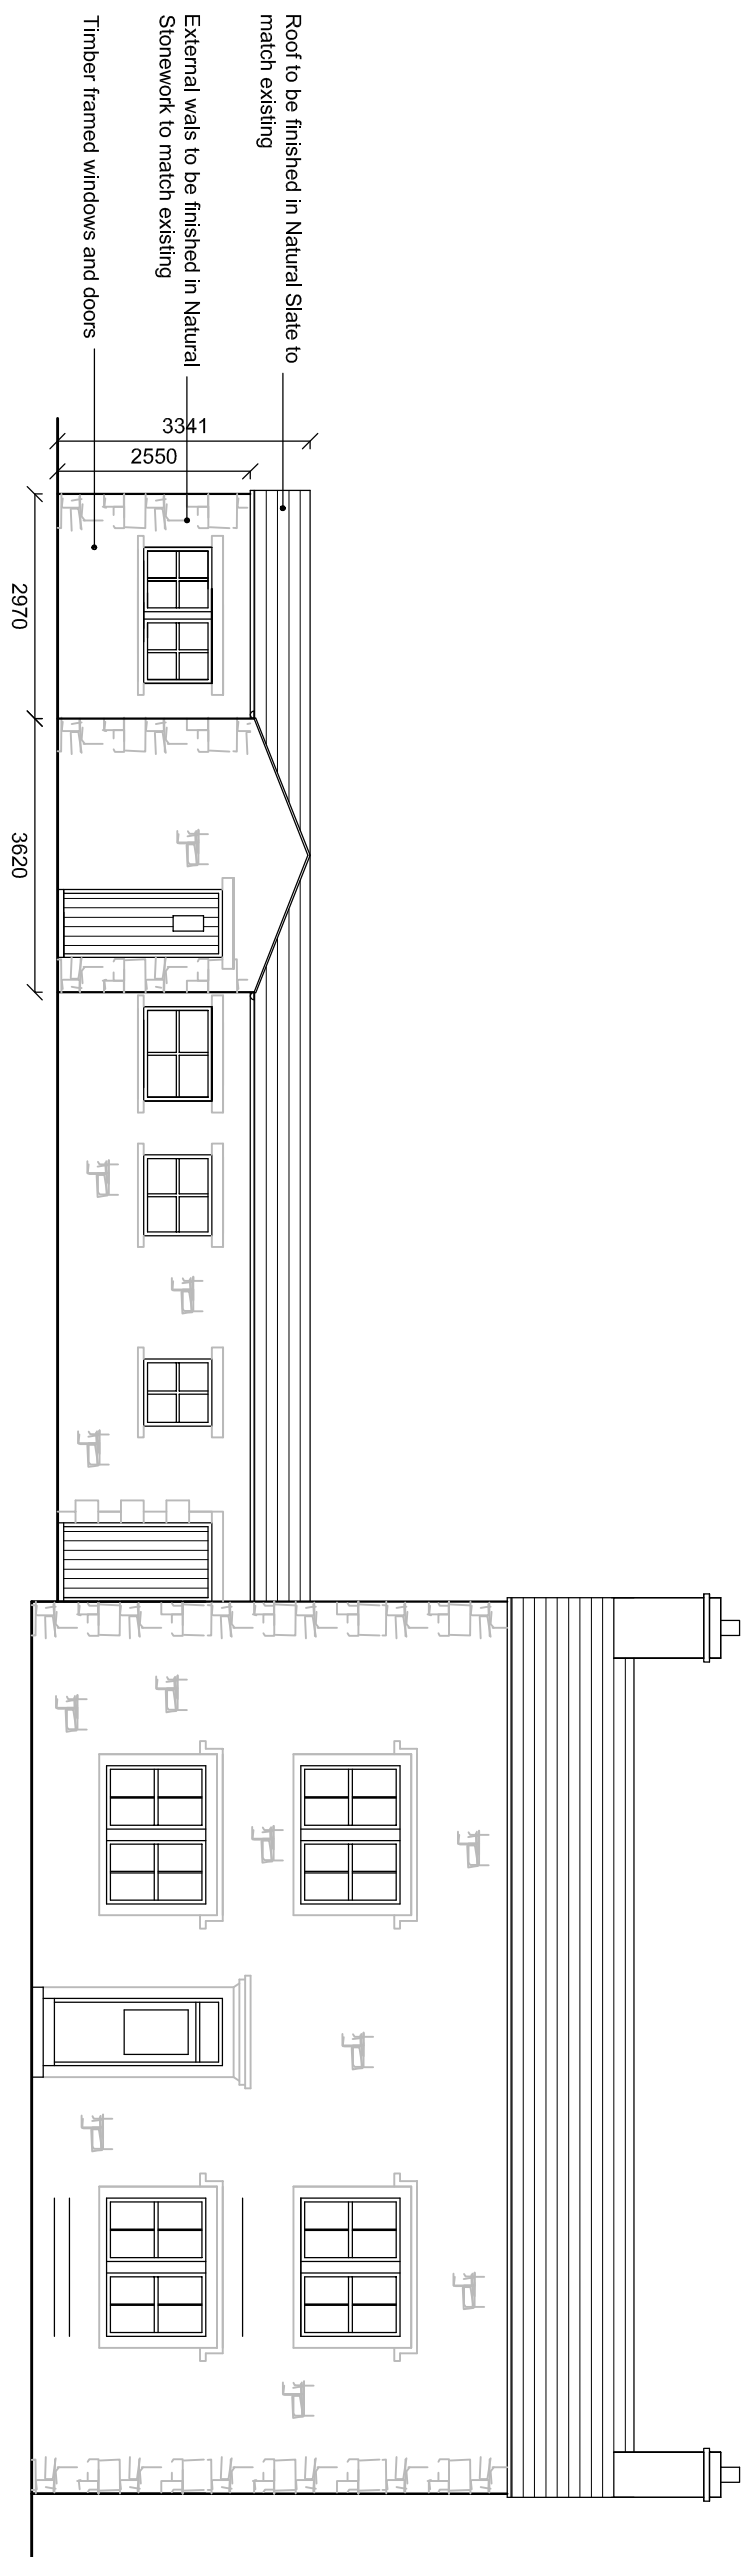


Front (South) Elevation

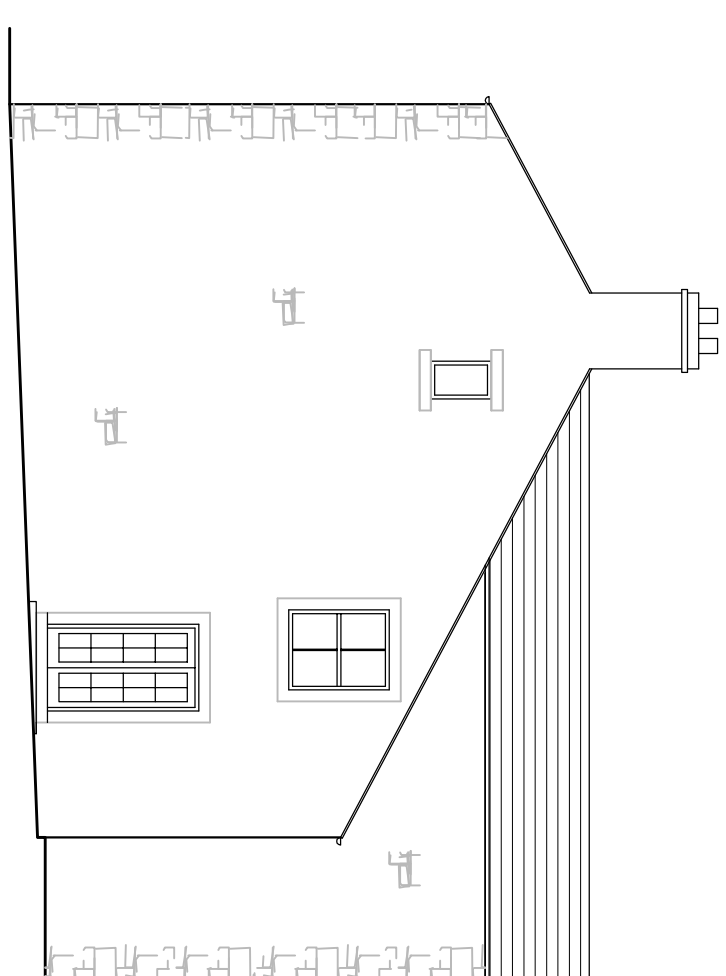


Side (East) Elevation

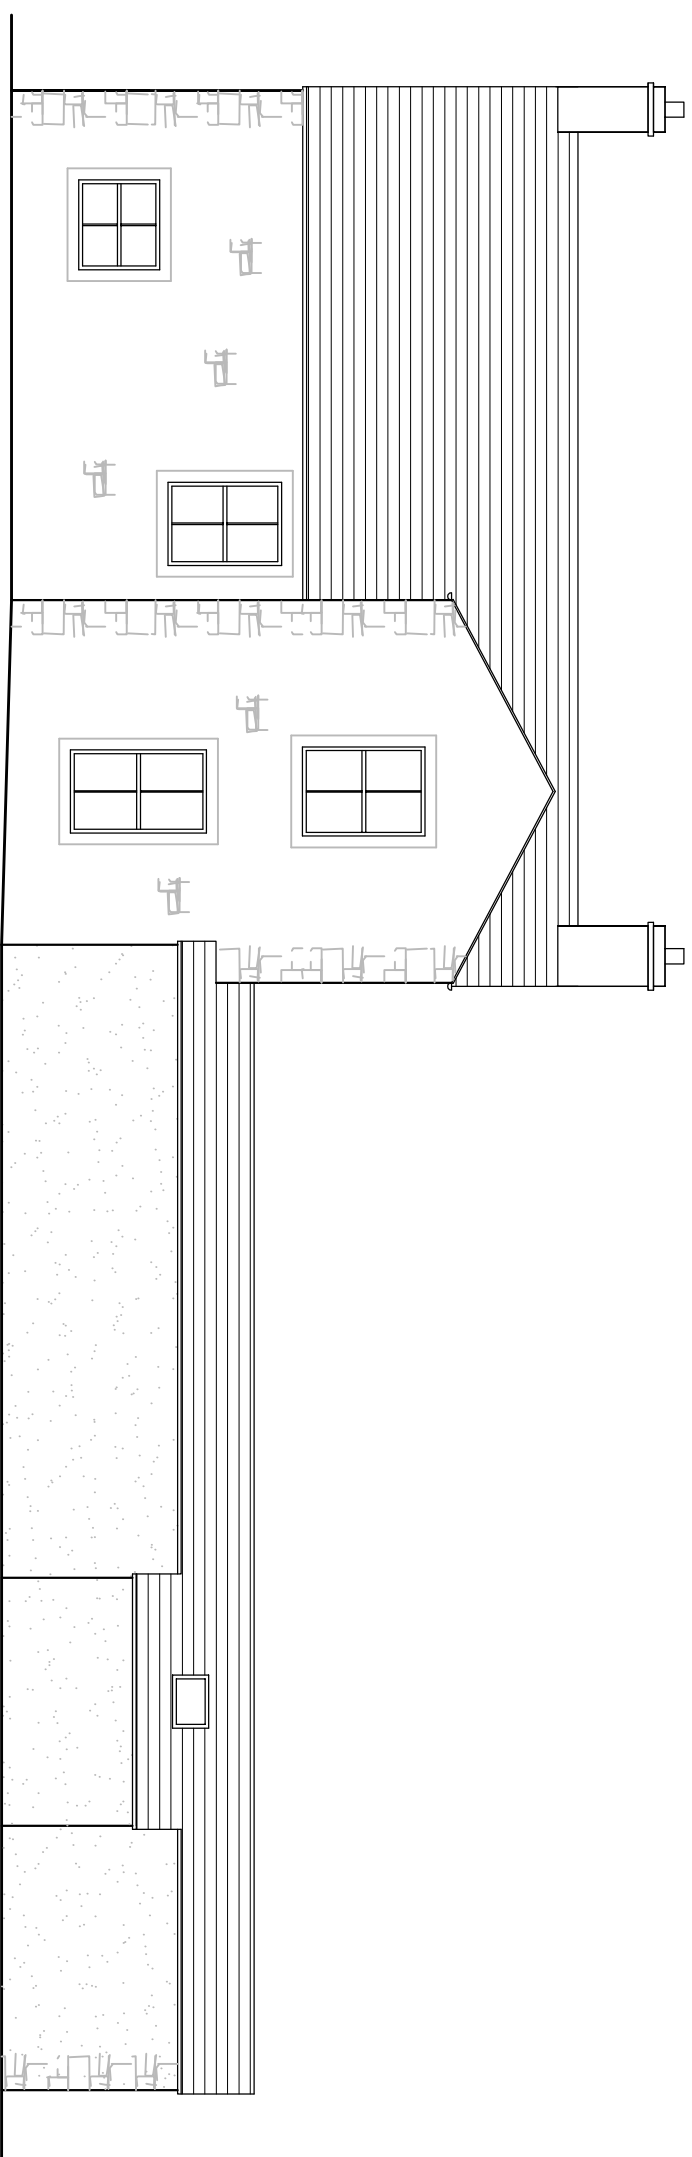

Rear (North) Elevation

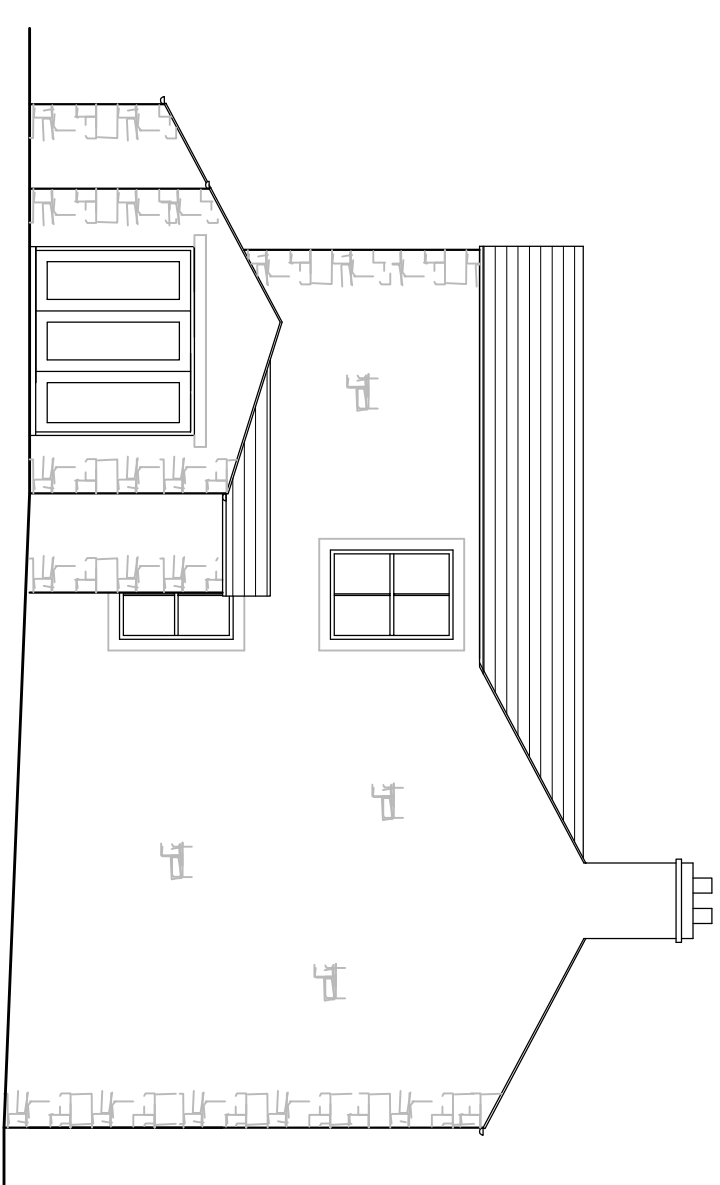

Side (West) Elevation

 <h1>Avalon</h1>	
Chartered Town Planning	
Town Planning - Architectural Design - Building Regulations - Surveying	
2 Redbury Business Centre, Bonhill Road, Burnley LA4 6TY <b>Phone:</b> 01282 834834 <b>Email:</b> <a href="mailto:sales@avalontownplanning.co.uk">sales@avalontownplanning.co.uk</a> <a href="http://www.avalontownplanning.co.uk">www.avalontownplanning.co.uk</a>	