

1 0 GROUND FLOOR  
1 : 50


2 1 FIRST FLOOR  
1 : 50




3 EXISTING SOUTH  
1 : 100



4 EXISTING EAST  
1 : 100

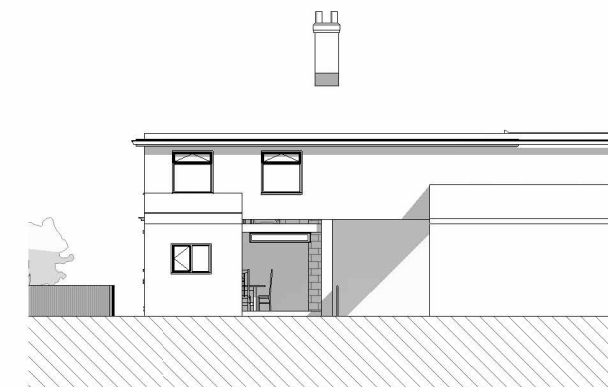

5 EXISTING NORTH  
1 : 100

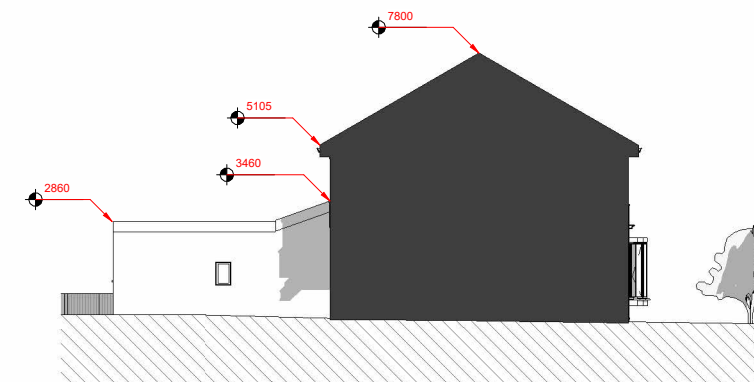

6 EXISTING WEST  
1 : 100

Peter Hitchen  
Architects

Marathon House  
The Sidings Business Park  
Whalley, BB7 9SE

01254 823 885

www.peterhitchenarchitects.co.uk

NOTES:

No.	Description	Date

CLIENT:

BRIDGET BROWN

PROJECT:

KELVEDEN, WADDINGTON,  
BB7 3HT

SHEET:

EXISTING PLANS &  
ELEVATIONS

Project number PHA/648

Date 25-10-2021


Drawn by SW

Checked by PH


A1.3

Scale As indicated

Sheet size A1

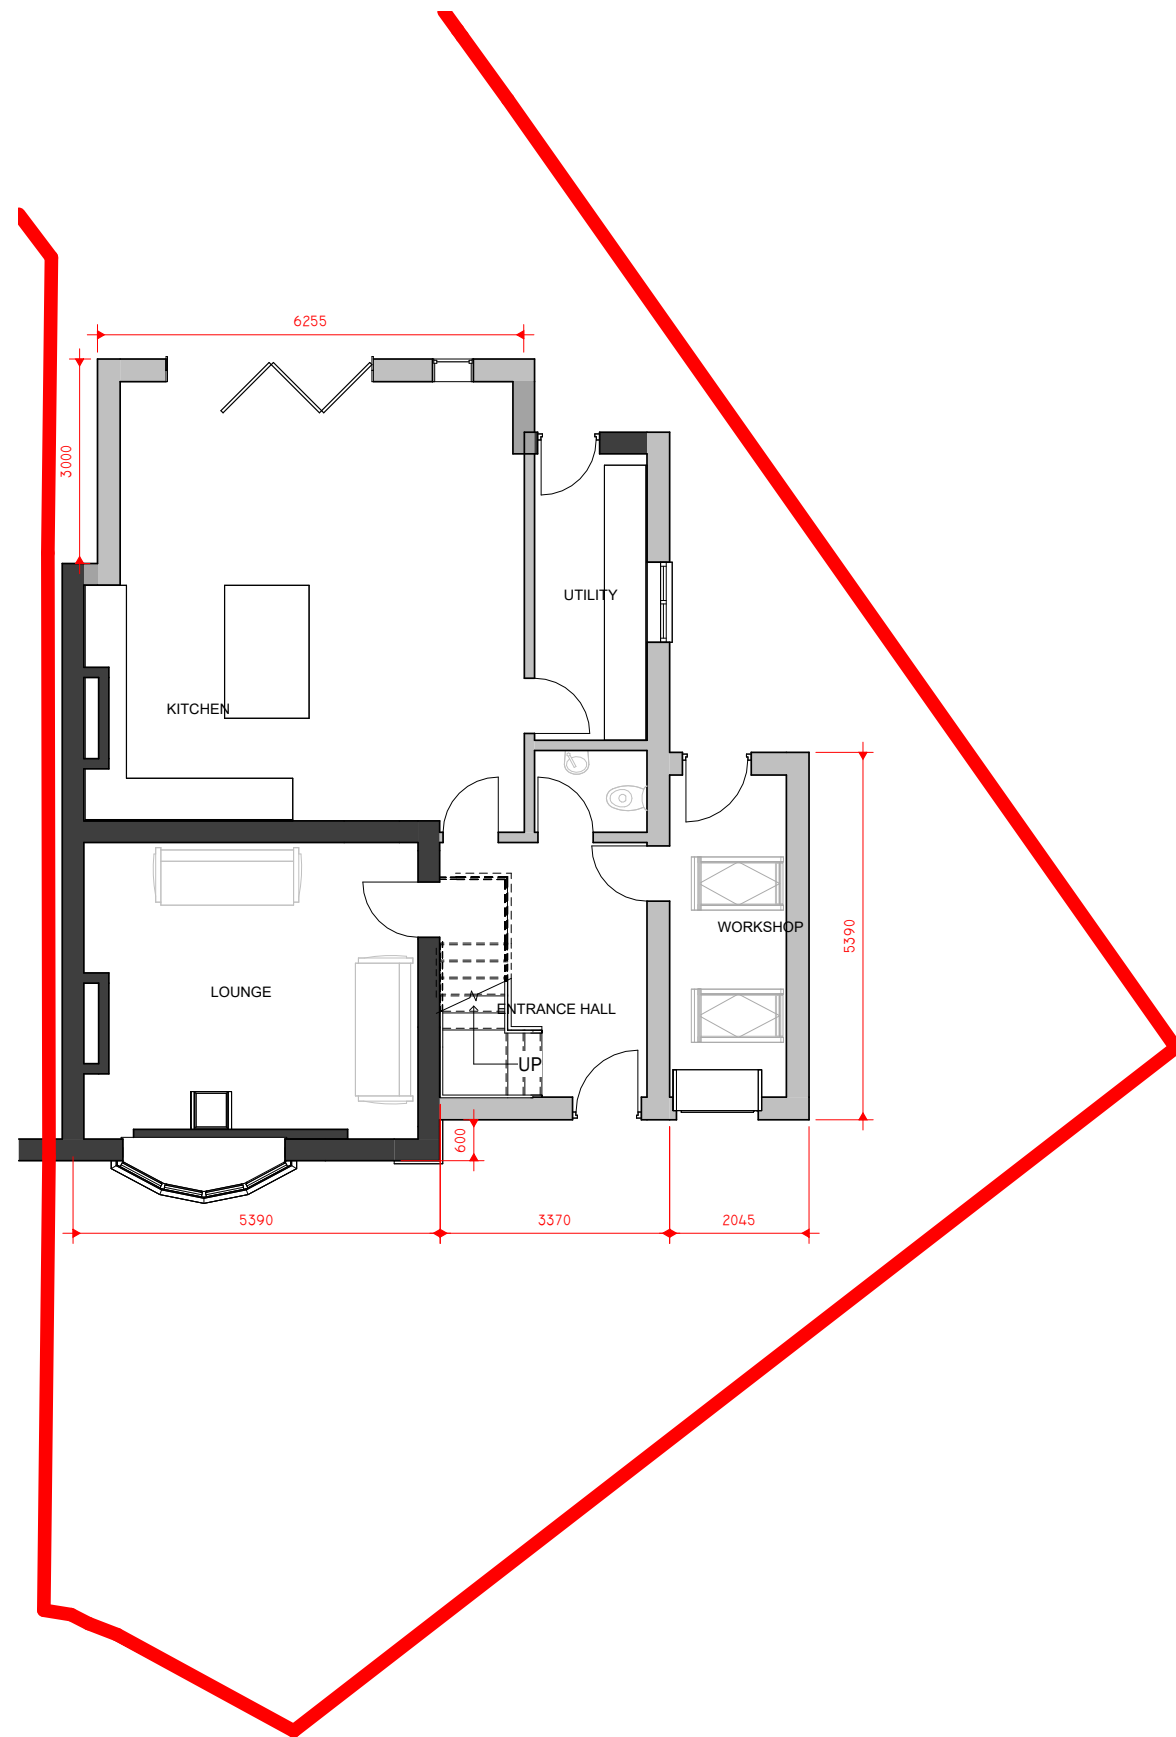

1 0 PROPOSED GROUND FLOOR  
1 : 50

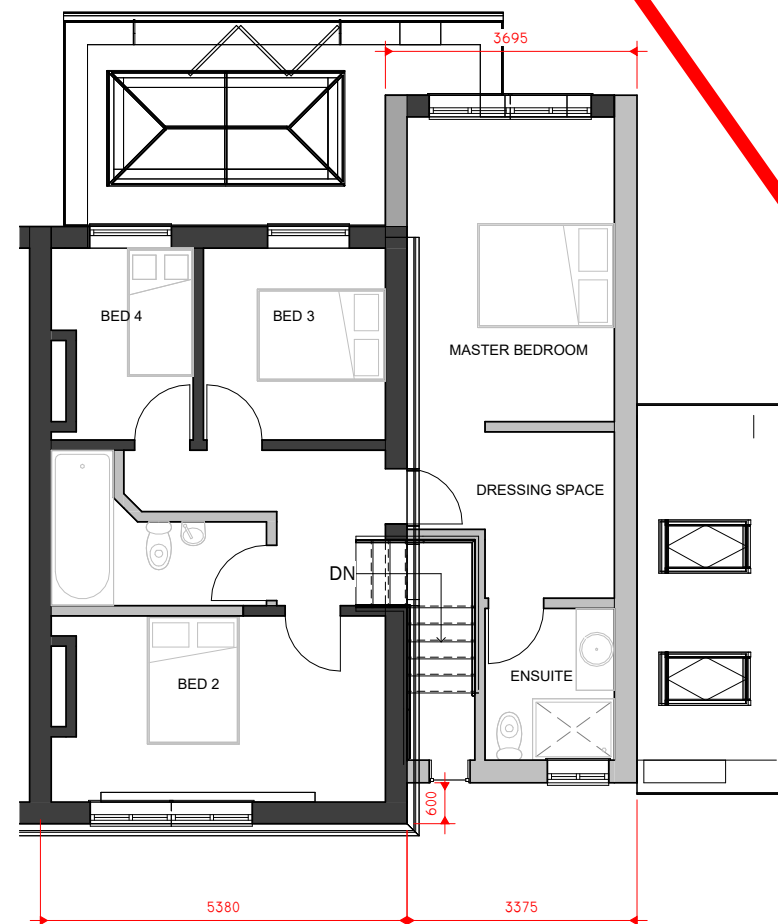

2 1 PROPOSED FIRST FLOOR  
1 : 50

Peter Hitchen  
Architects

Marathon House  
The Sidings Business Park  
Whalley, BB7 9SE

01254 823 885

[www.peterhitchenarchitects.co.uk](http://www.peterhitchenarchitects.co.uk)

NOTES:

No.	Description	Date

CLIENT:

BRIDGET BROWN

PROJECT:

KELVEDEN, WADDINGTON,  
BB7 3HT

SHEET:

PROPOSED PLANS

Project number PHA/648

Date 25-10-2021


Drawn by SW

Checked by PH

A1.4

Scale 1 : 50


Sheet size A1

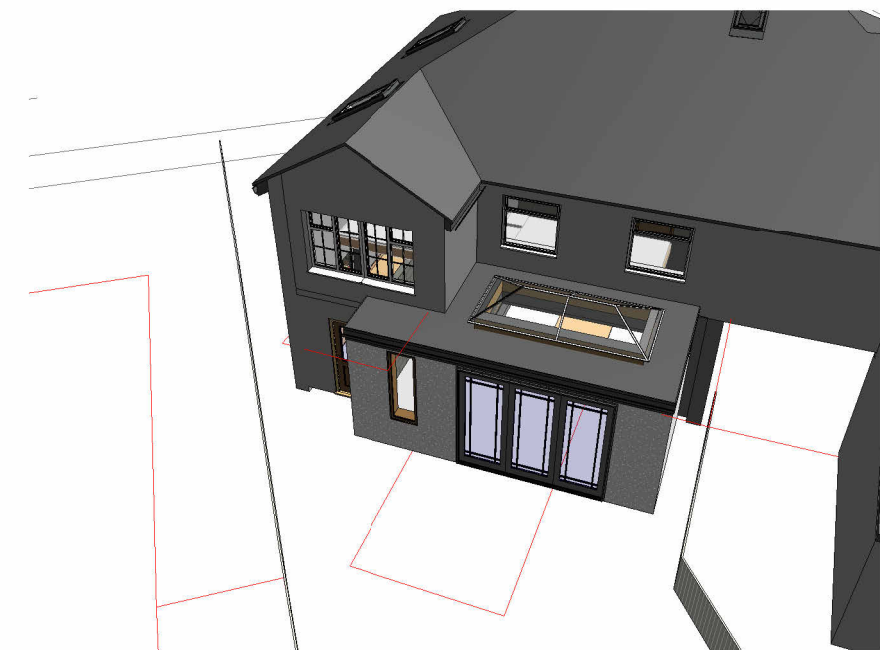


1 3D View 1



2 PROPOSED EAST  
1 : 50

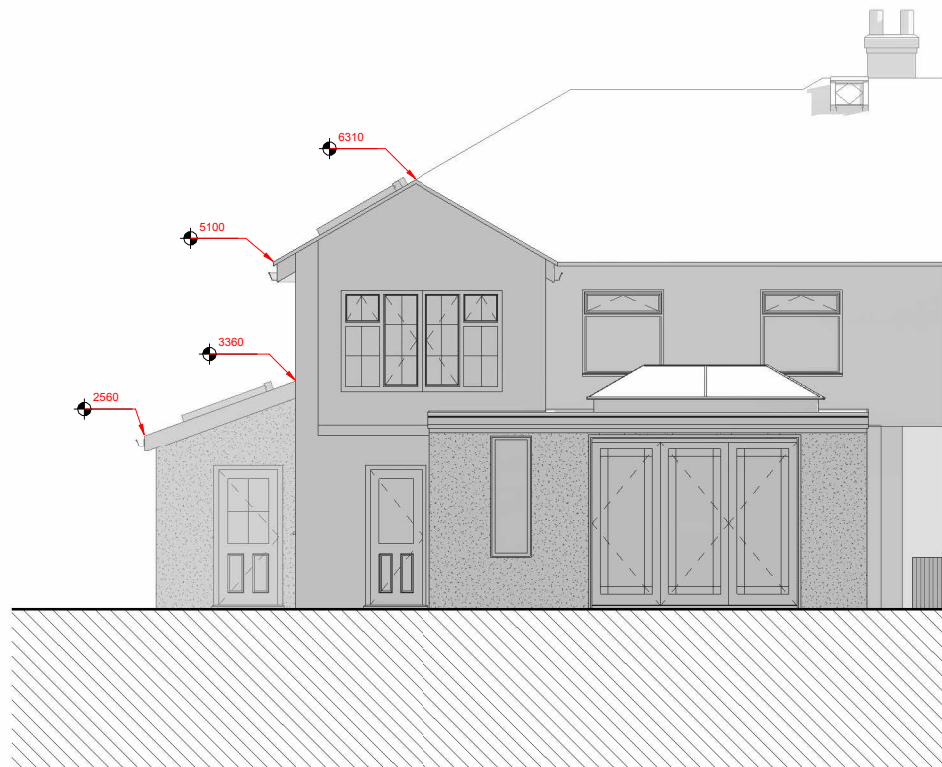

3 PROPOSED NORTH  
1 : 50

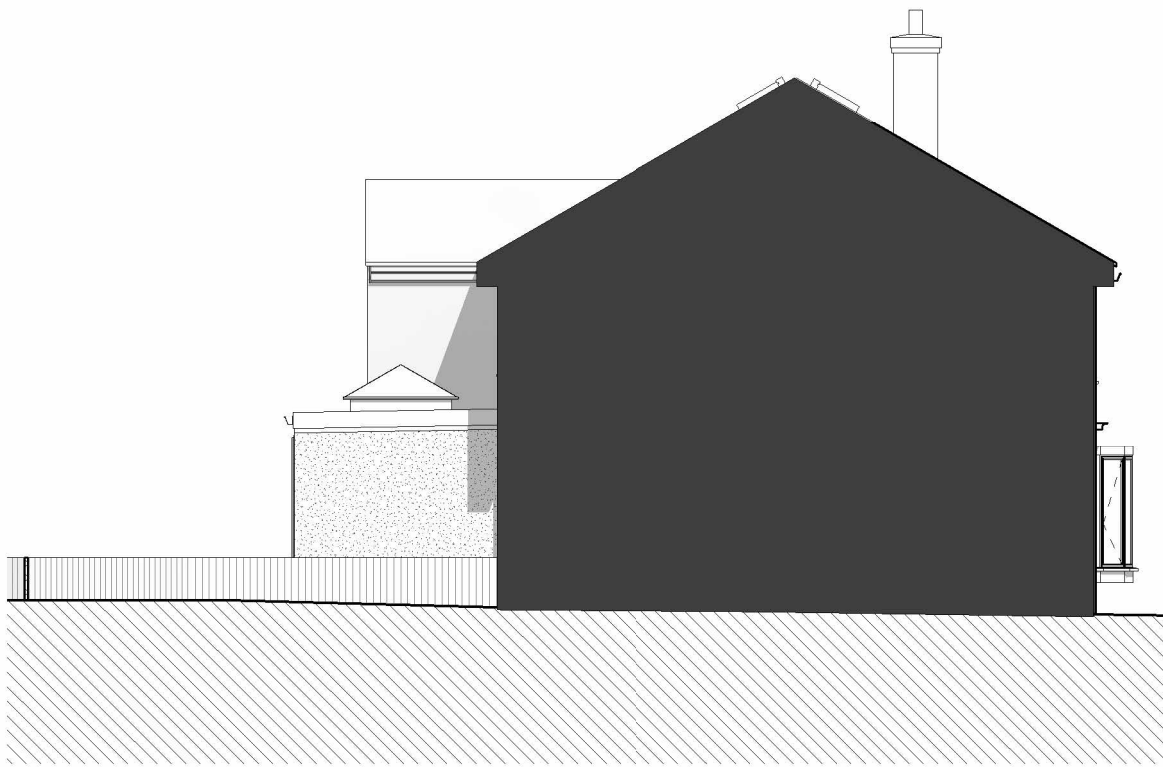

4 PROPOSED WEST  
1 : 50

Peter Hitchen  
Architects

Marathon House  
The Sidings Business Park  
Whalley, BB7 9SE

01254 823 885

[www.peterhitchenarchitects.co.uk](http://www.peterhitchenarchitects.co.uk)

NOTES:

No.	Description	Date
1	SINGLE STOREY REAR EXTENSION REMOVED	25/10/21
2	WORKSHOP SIZE AND SCALE REDUCED	25/10/21

CLIENT:

BRIDGET BROWN

PROJECT:

KELVEDEN, WADDINGTON,  
BB7 3HT

SHEET:

PROPOSED  
ELEVATIONS

Project number PHA/648

Date 25-10-2021

Drawn by LW

Checked by PH

A2.2

Scale 1 : 50

Sheet size A1