




Outline of Ground Floor Above

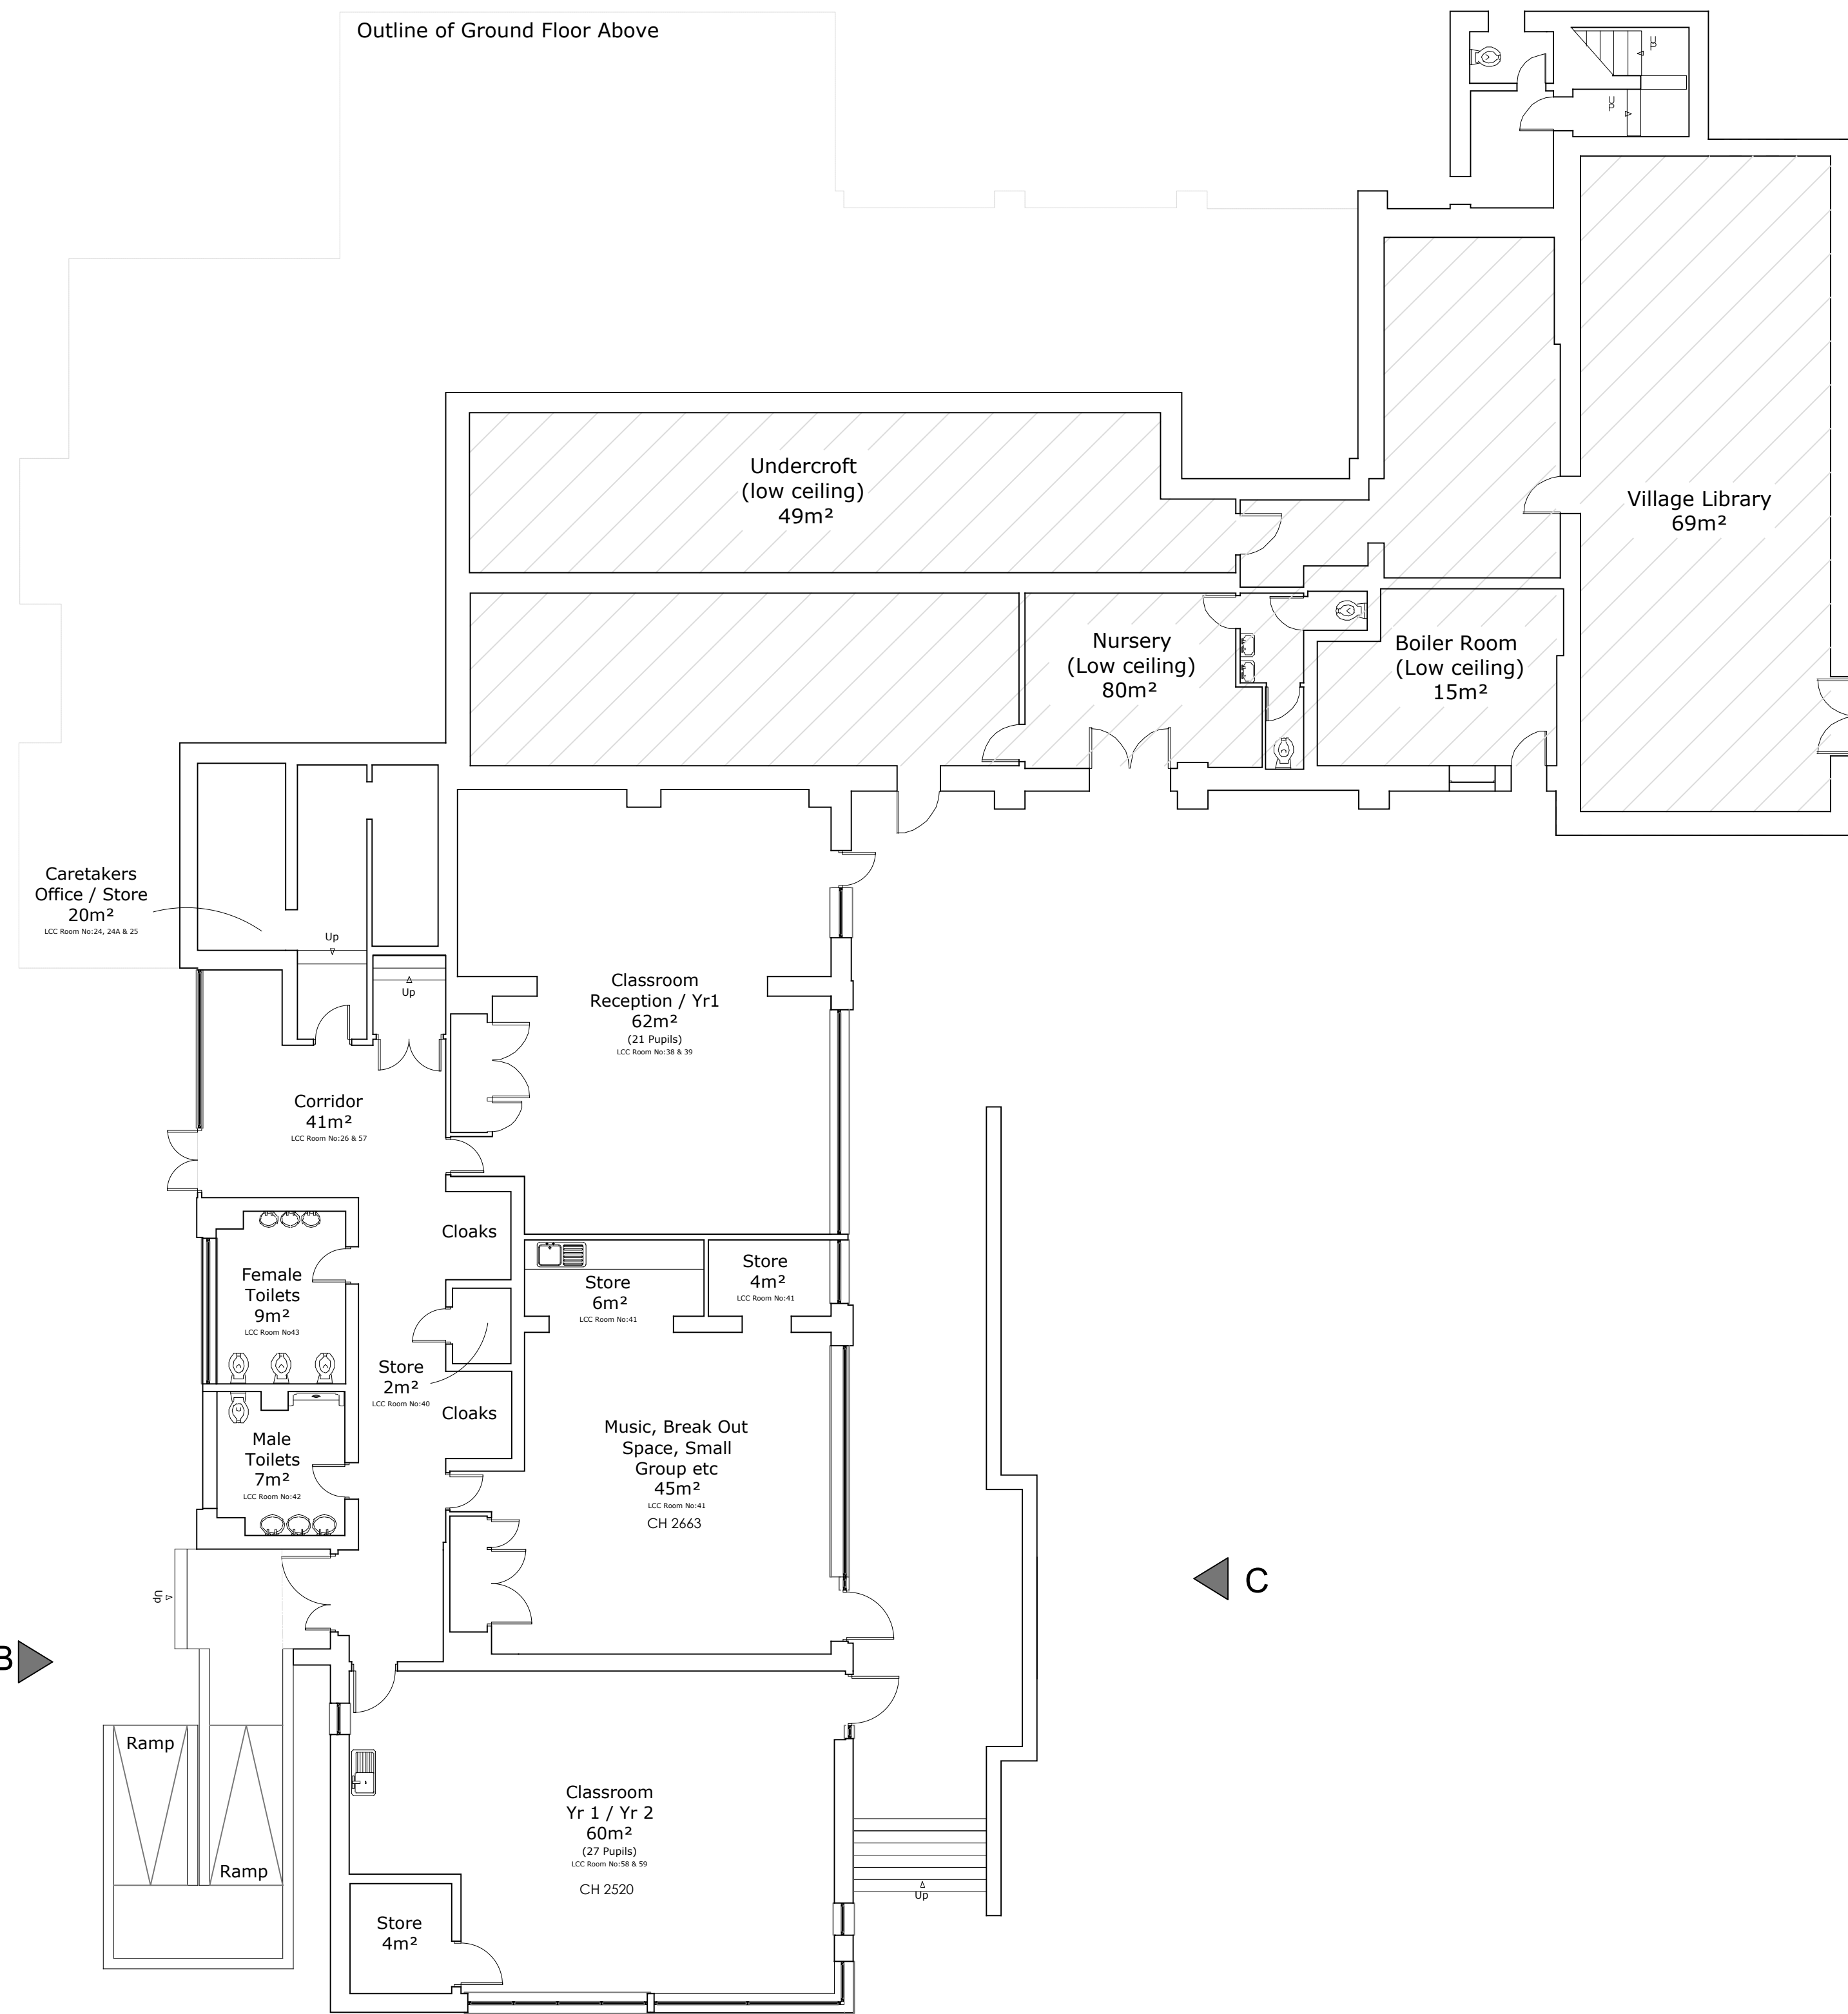

Existing Lower Ground Floor - Scale 1:100

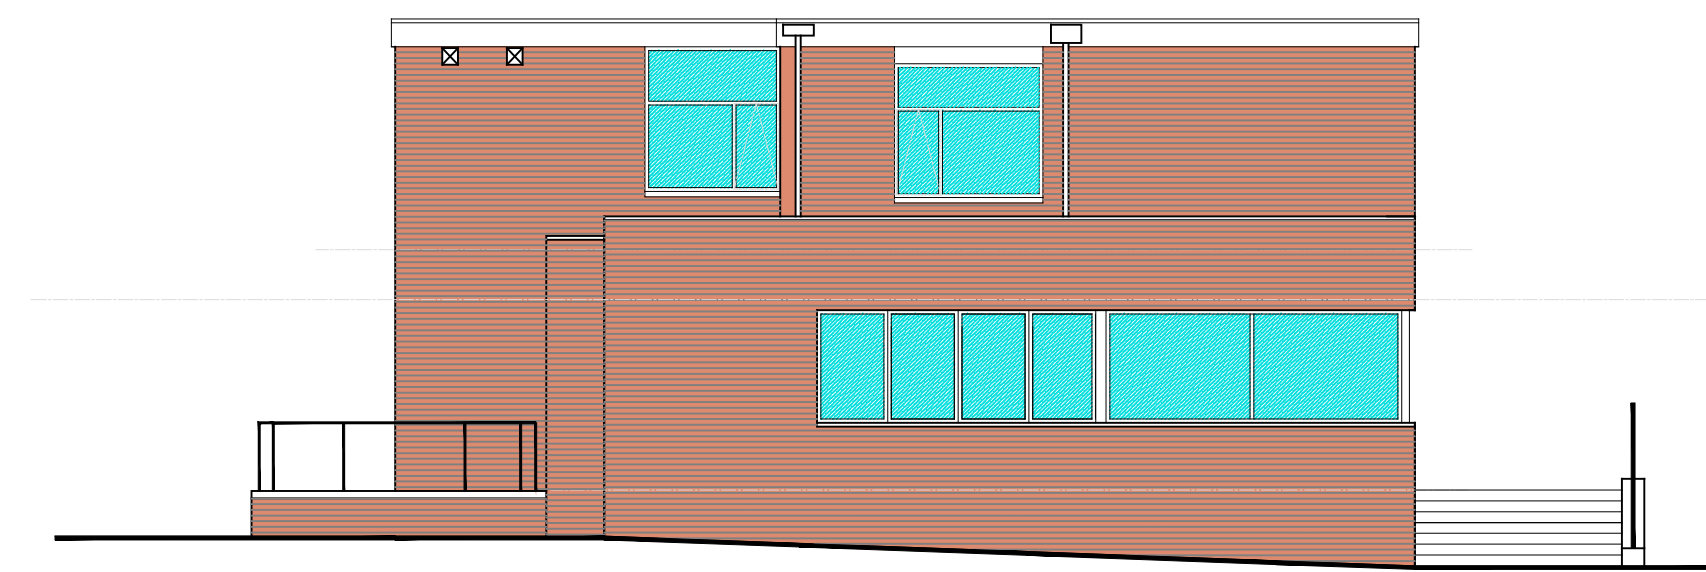


Part Existing Elevation A - Scale 1:100

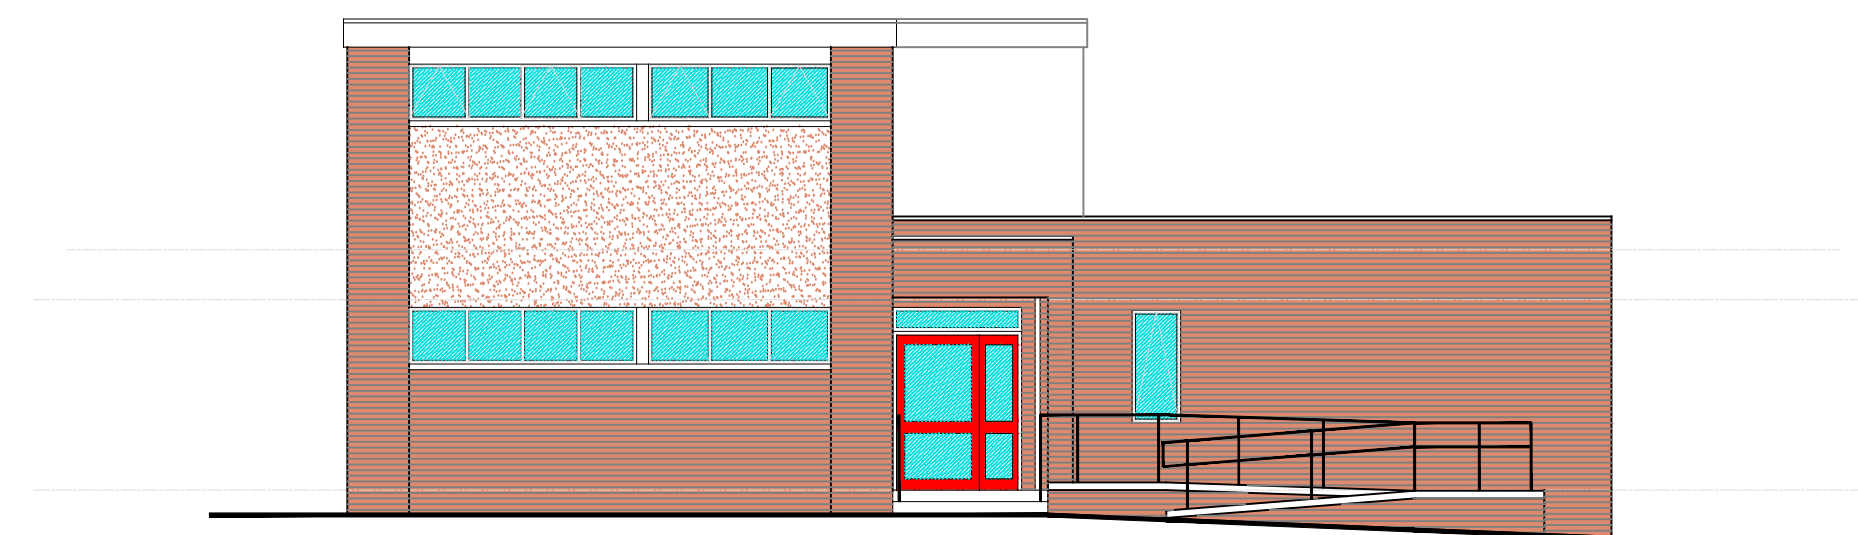

Part Existing Elevation B - Scale 1:100



Part Existing Elevation C - Scale 1:100

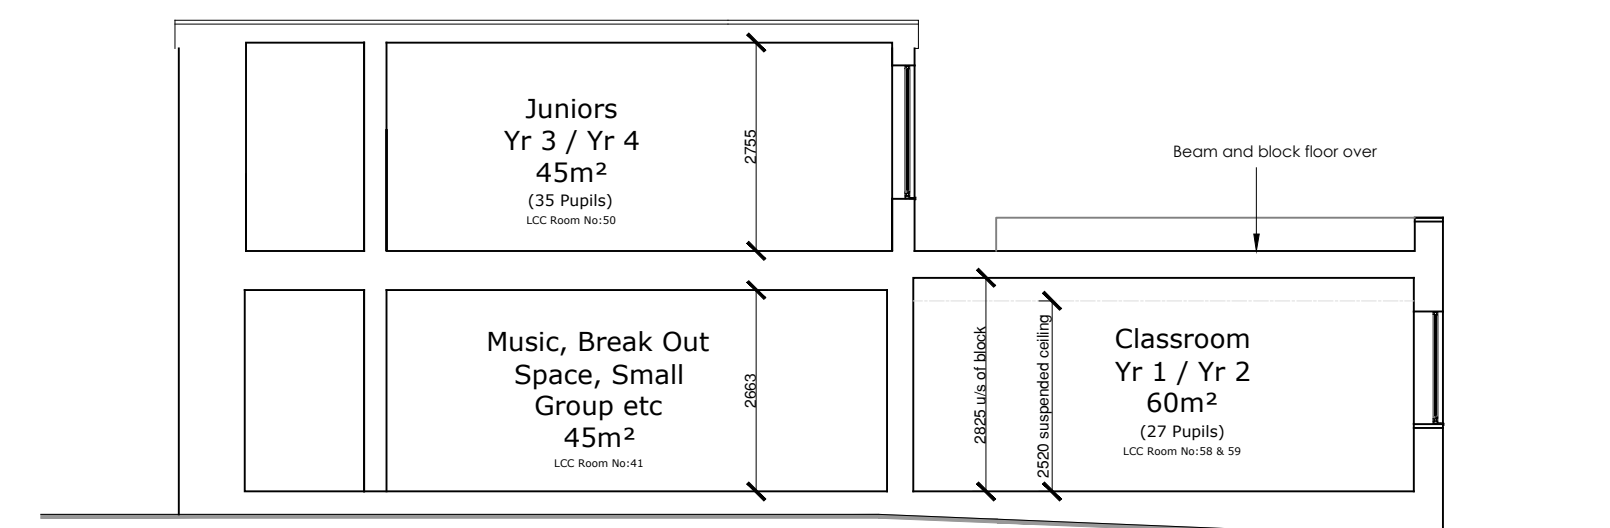

Existing Section A - Scale 1:100

NOTES:

The copyright of this drawing is held by Lea Hough & Co Chartered Surveyors LLP.

Do not scale from this drawing. All dimensions are approximate and must be checked and verified by the contractor prior to works commencing on site.

REVISIONS

| REV | DESCRIPTION | DATE | AMENDED |
|-----|-------------|------|---------|
| | | | |
| | | | |
| | | | |

LeaHough

CHARTERED SURVEYORS
Survey Valuation Design Planning Sales

Oakshaw House
2 Capricorn Park
Blakewater Road
Blackburn
Lancashire
BB1 5QR
Tel: 01254 260196
Email: info@leahough.co.uk
Web: www.leahough.co.uk

8 Eaton Avenue
Matrix Office Park
Buckshaw Village
Preston
Lancashire
PR7 7NA
Tel: 01772 458866
Email: info@leahough.co.uk
Web: www.leahough.co.uk



CLIENT: The Governors of Chatburn CE Primary School
Sawley Road
Clitheroe
Lancashire
BB7 4AS

PROJECT ADDRESS:
Chatburn CE Primary School
Sawley Road
Clitheroe
Lancashire
BB7 4AS

PROJECT TITLE:
Additional Classroom Extension

DRAWING TITLE:
Existing Lower Ground Floor and Elevations

| | | |
|-------------------|---------------------------------|-----------------|
| PAPER SIZE: A1 | DRAWING NUMBER: BS.21-197/01 | REV: - |
| SCALE: 1:100 | DATE: October 2021 | DRAWN BY: GM |