


NOTES:  
The copyright of this drawing is held by Lea Hough & Co Chartered Surveyors LLP.

Do not scale from this drawing. All dimensions must be checked and verified by the contractor prior to works commencing on site.


REVISIONS			
REV	DESCRIPTION	DATE	AMENDED

Outline of Ground Floor Above

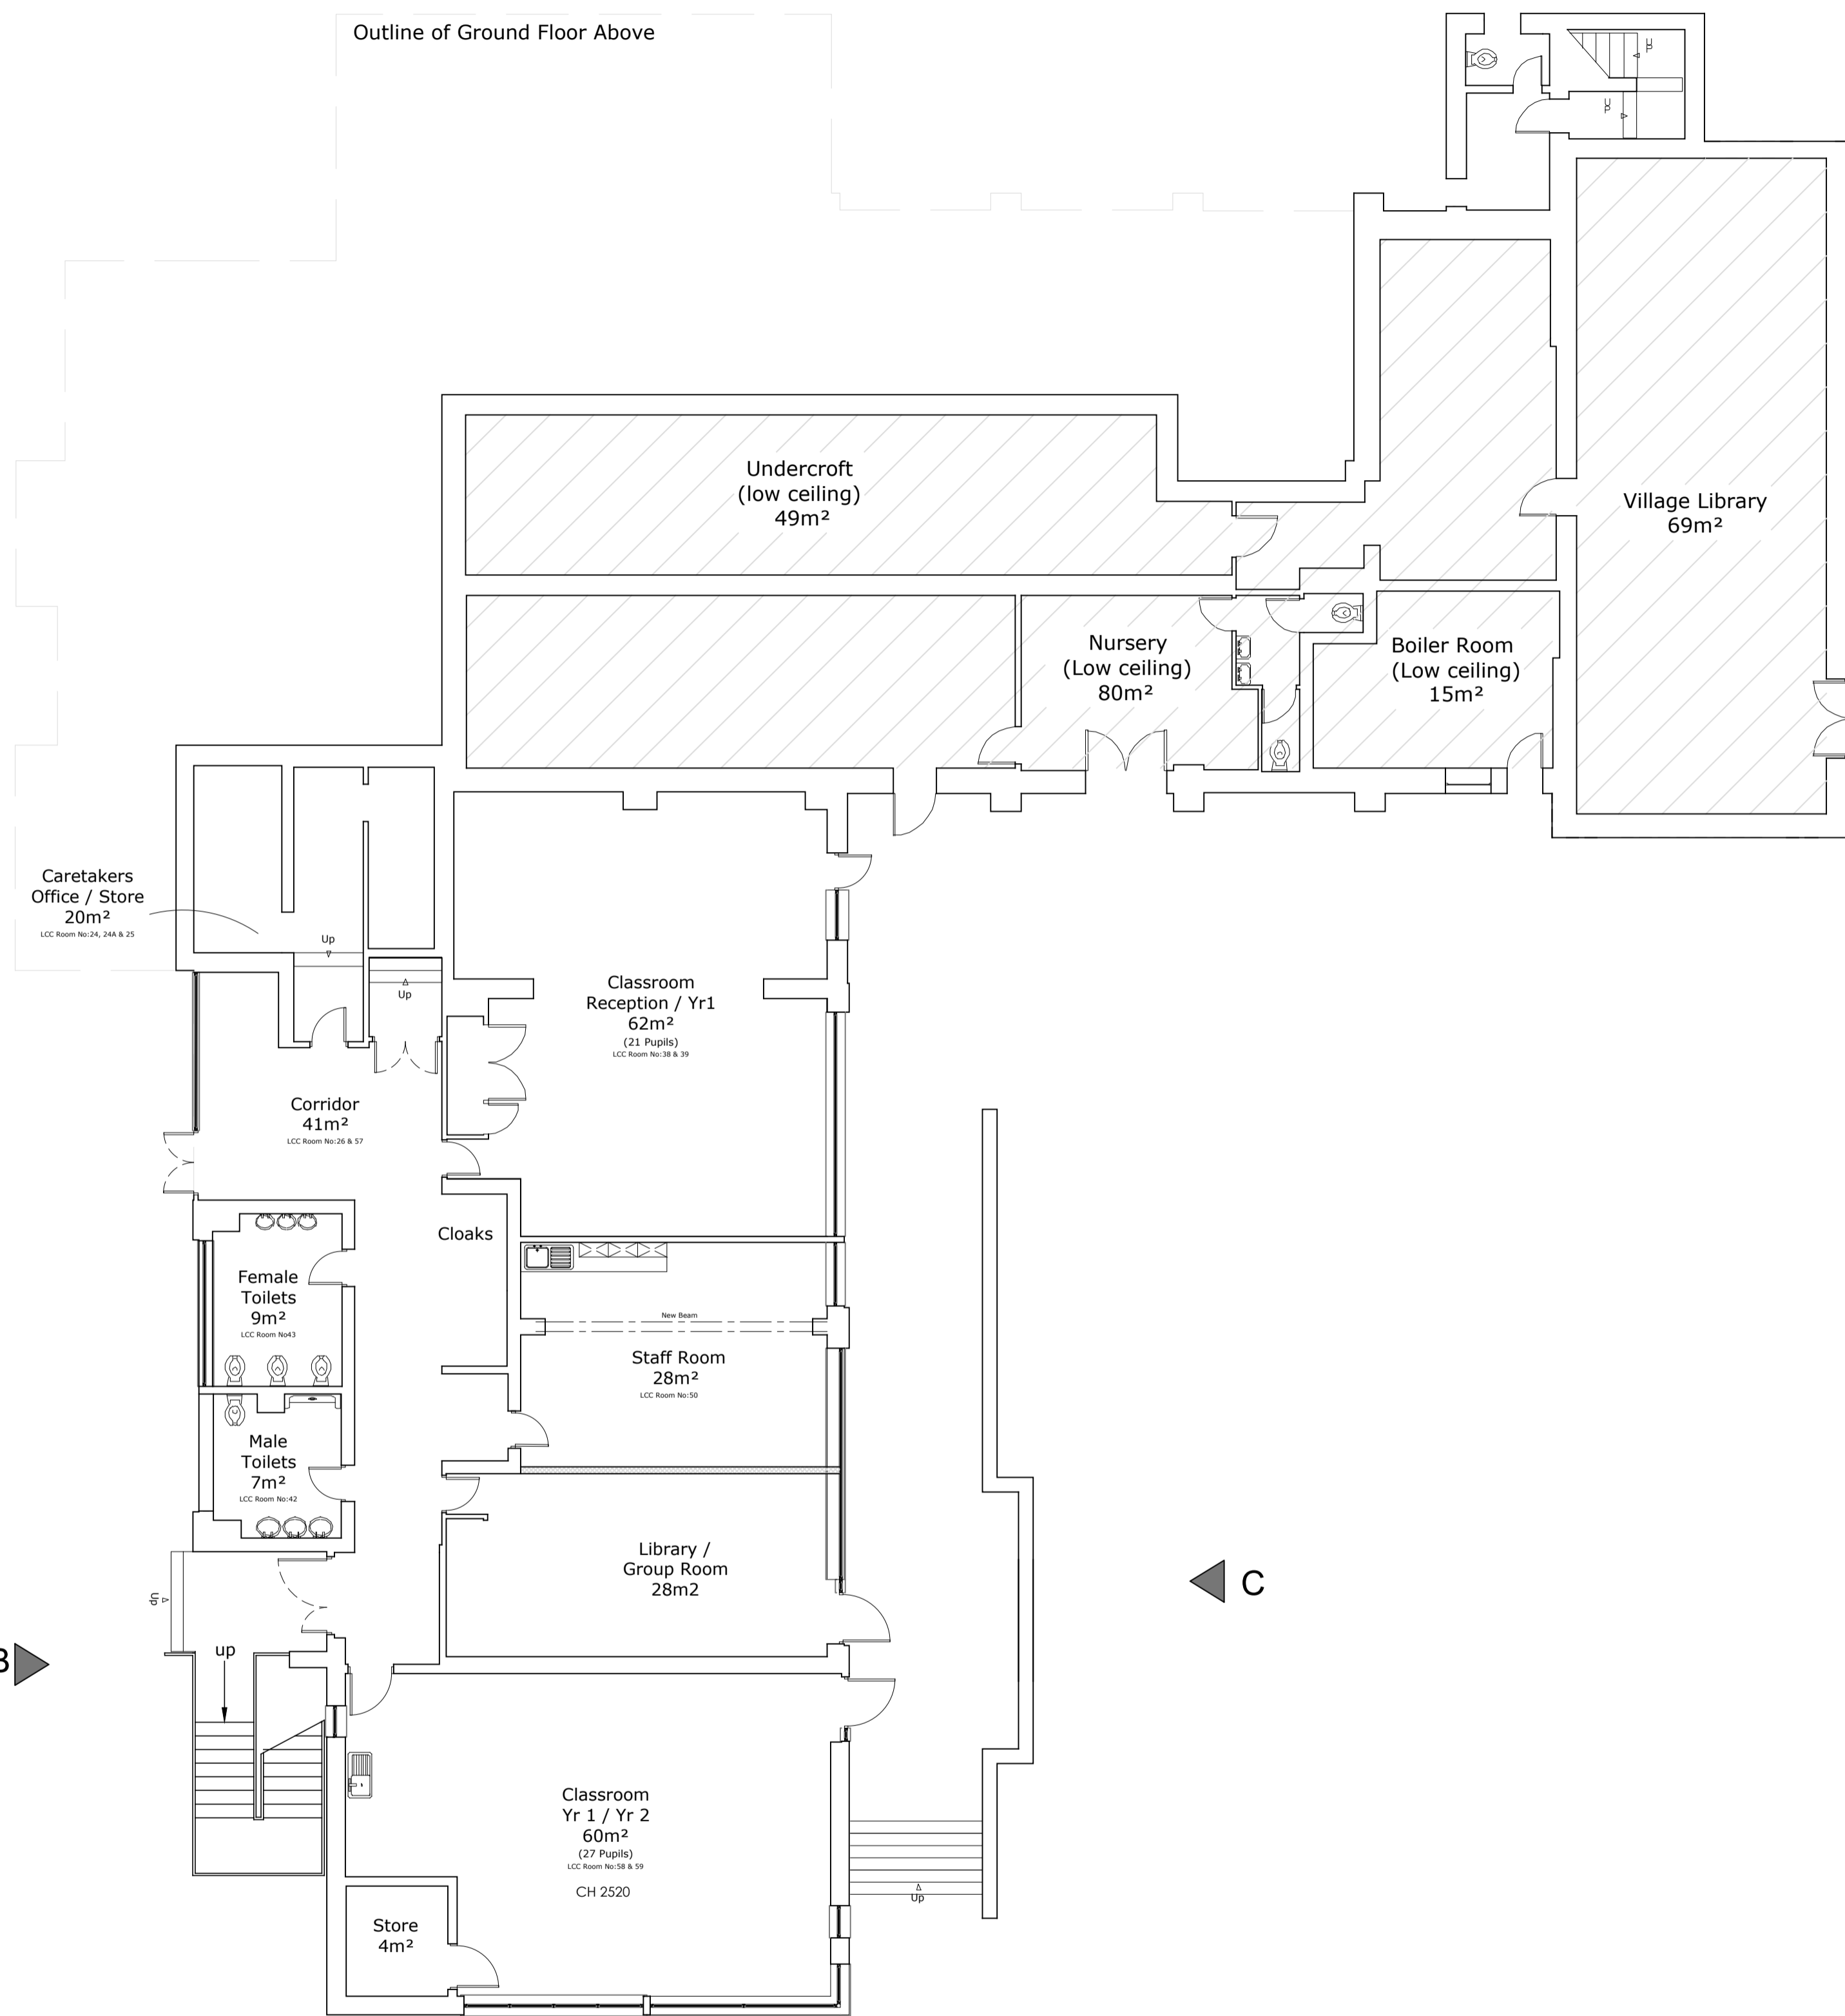


Proposed Lower Ground Floor - Scale 1:100


A

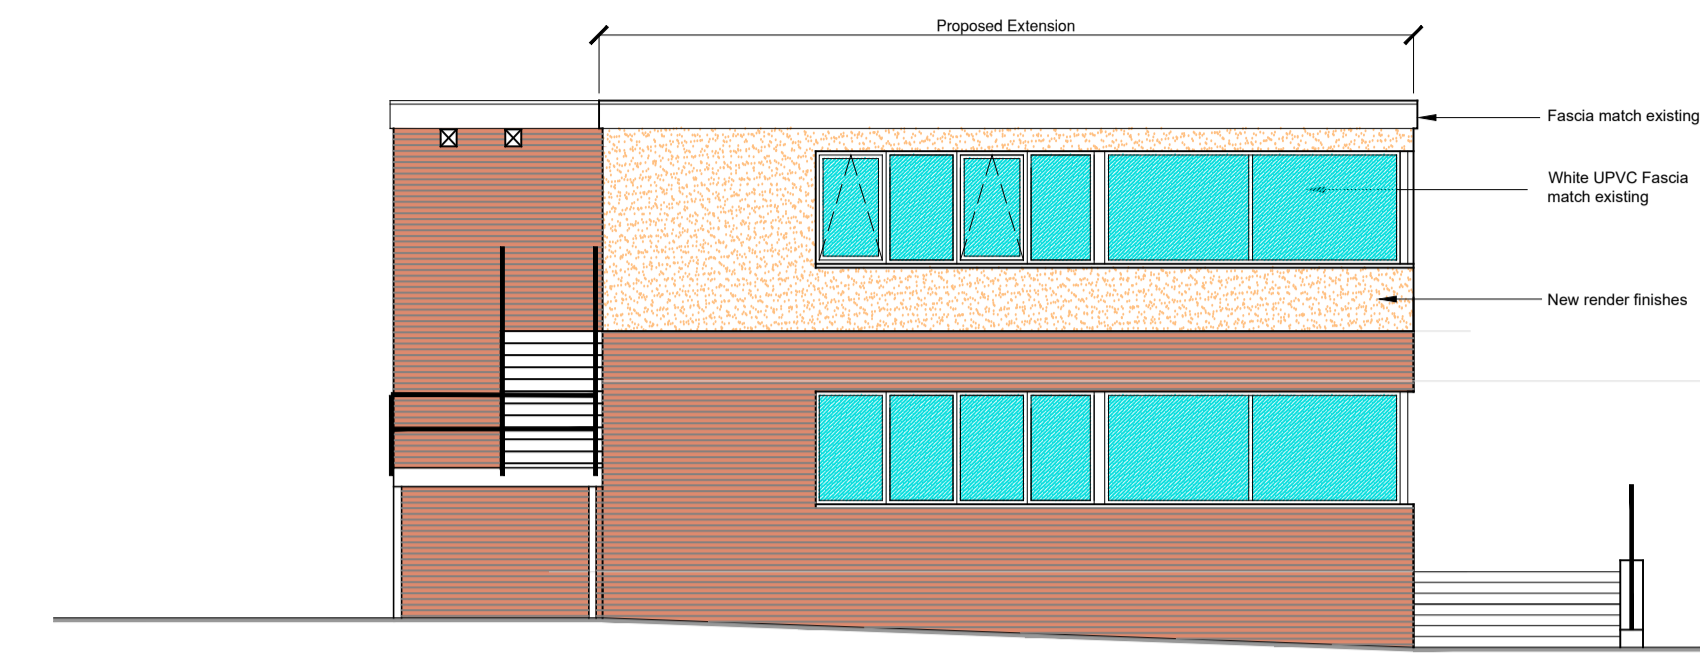


Part Proposed Elevation A - Scale 1:100

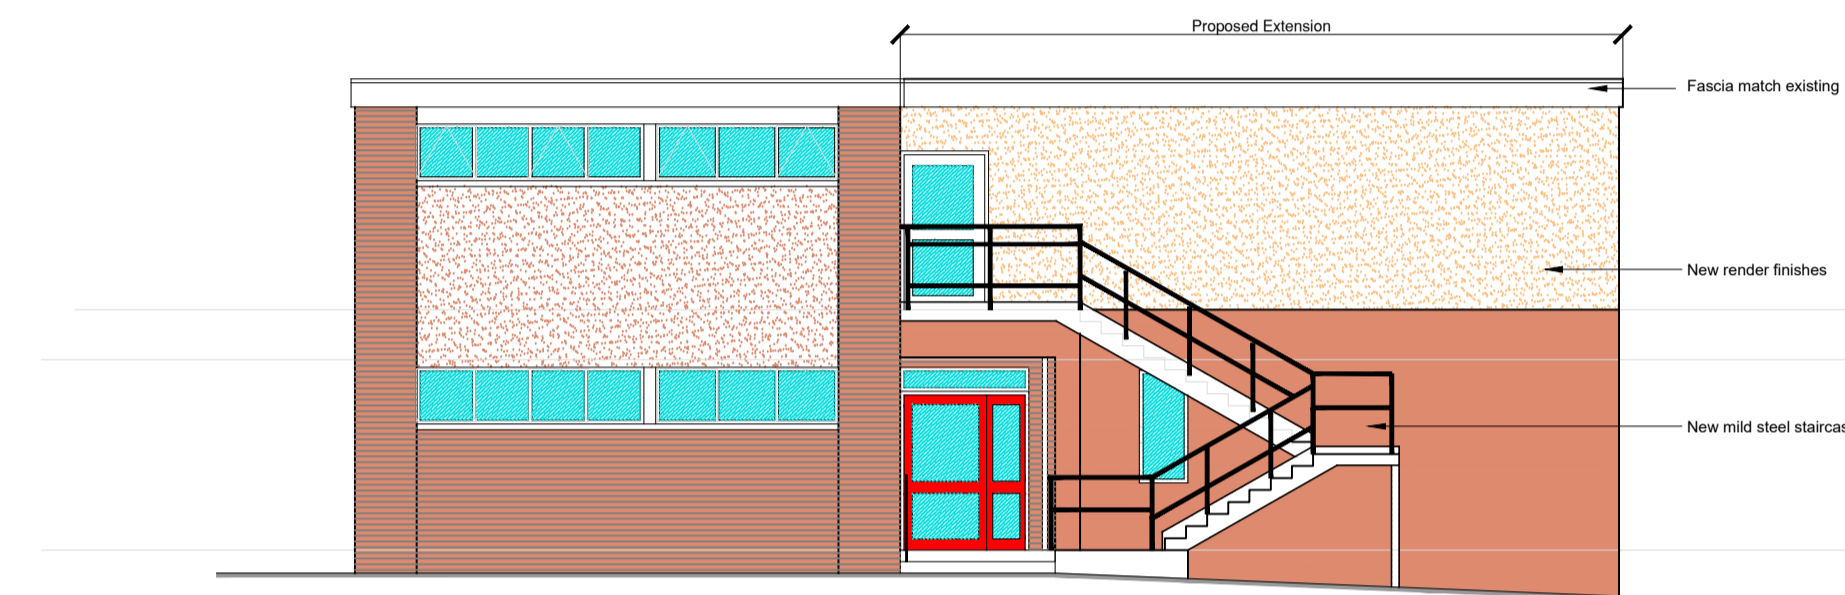

Part Proposed Elevation B - Scale 1:100

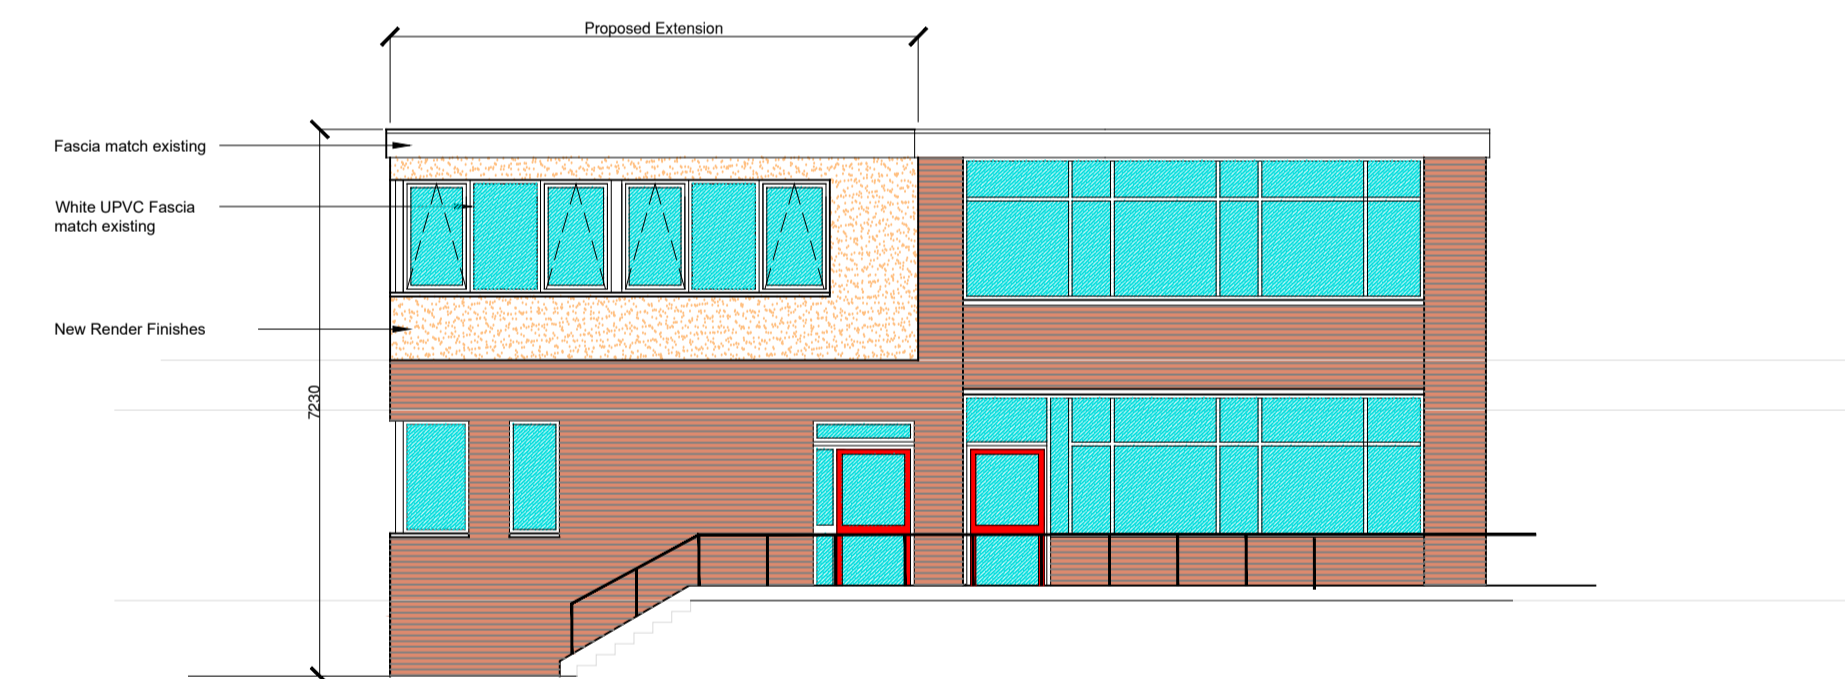

Part Proposed Elevation C - Scale 1:100

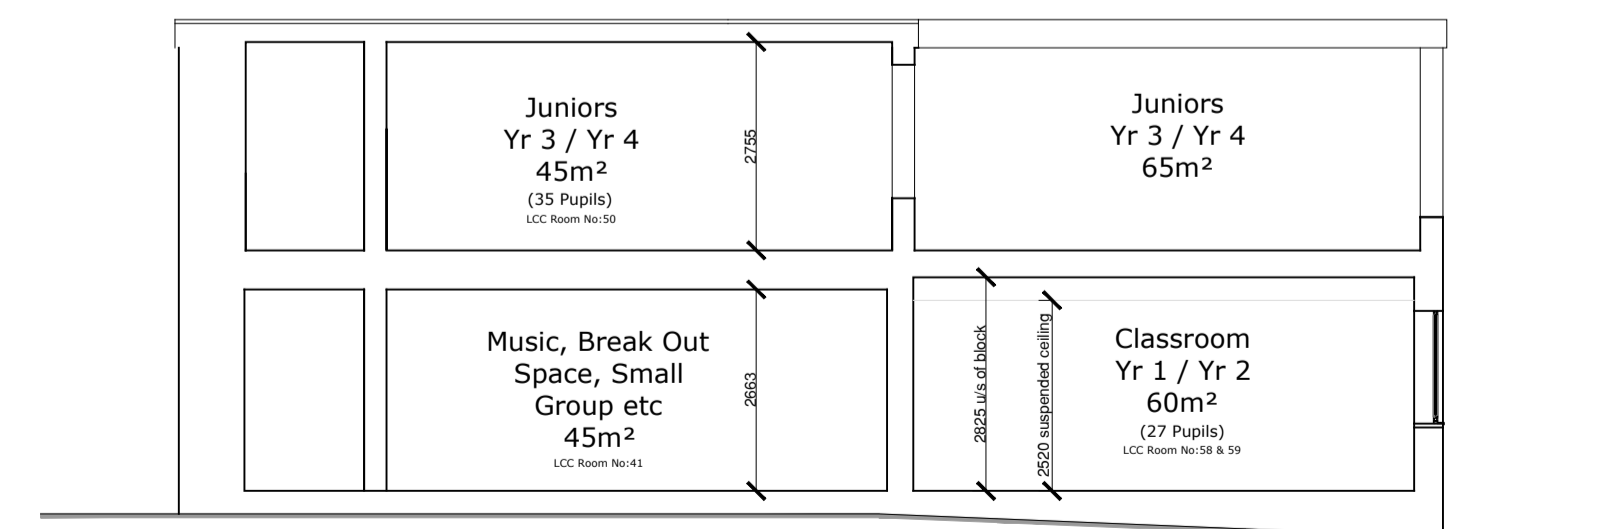

Proposed Section A - Scale 1:100

**LeaHough**

CHARTERED SURVEYORS  
Survey Valuation Design Planning Sales

Oakshaw House 2 Capricorn Park Blakewater Road Blackburn Lancashire BB1 5QR  
8 Eaton Avenue Matrix Office Park Buckshaw Village Preston Lancashire PR7 7NA  
Tel: 01254 260196 Tel: 01772 458866  
Email: info@leahough.co.uk  
Web: www.leahough.co.uk



CLIENT: The Governors of Chatburn CE Primary School  
Sawley Road Clitheroe Lancashire BB7 4AS

PROJECT ADDRESS:  
Chatburn CE Primary School  
Sawley Road Clitheroe Lancashire BB7 4AS

PROJECT TITLE:  
Additional Classroom Extension

DRAWING TITLE:  
Proposed Lower Ground Floor and Elevations

PAPER SIZE: A1	DRAWING NUMBER: BS.21-197/06	REV: -
SCALE: 1/100	DATE: October 2021	DRAWN BY: GM