



Do not scale. Contractors must check all dimensions on site before preparing production drawings or commencing any work. This drawing and its design is the copyright of LMC Architecture Limited and may not be reproduced in any form whatsoever without their prior express written consent.

Revision	Date	Revision note		Drawn by	Purpose of issue
-	24.11.21	First issue		LM	Planning




Mapping contents (c) Crown copyright and database rights 2021
Ordnance Survey 100035207

Location plan - 1:1250

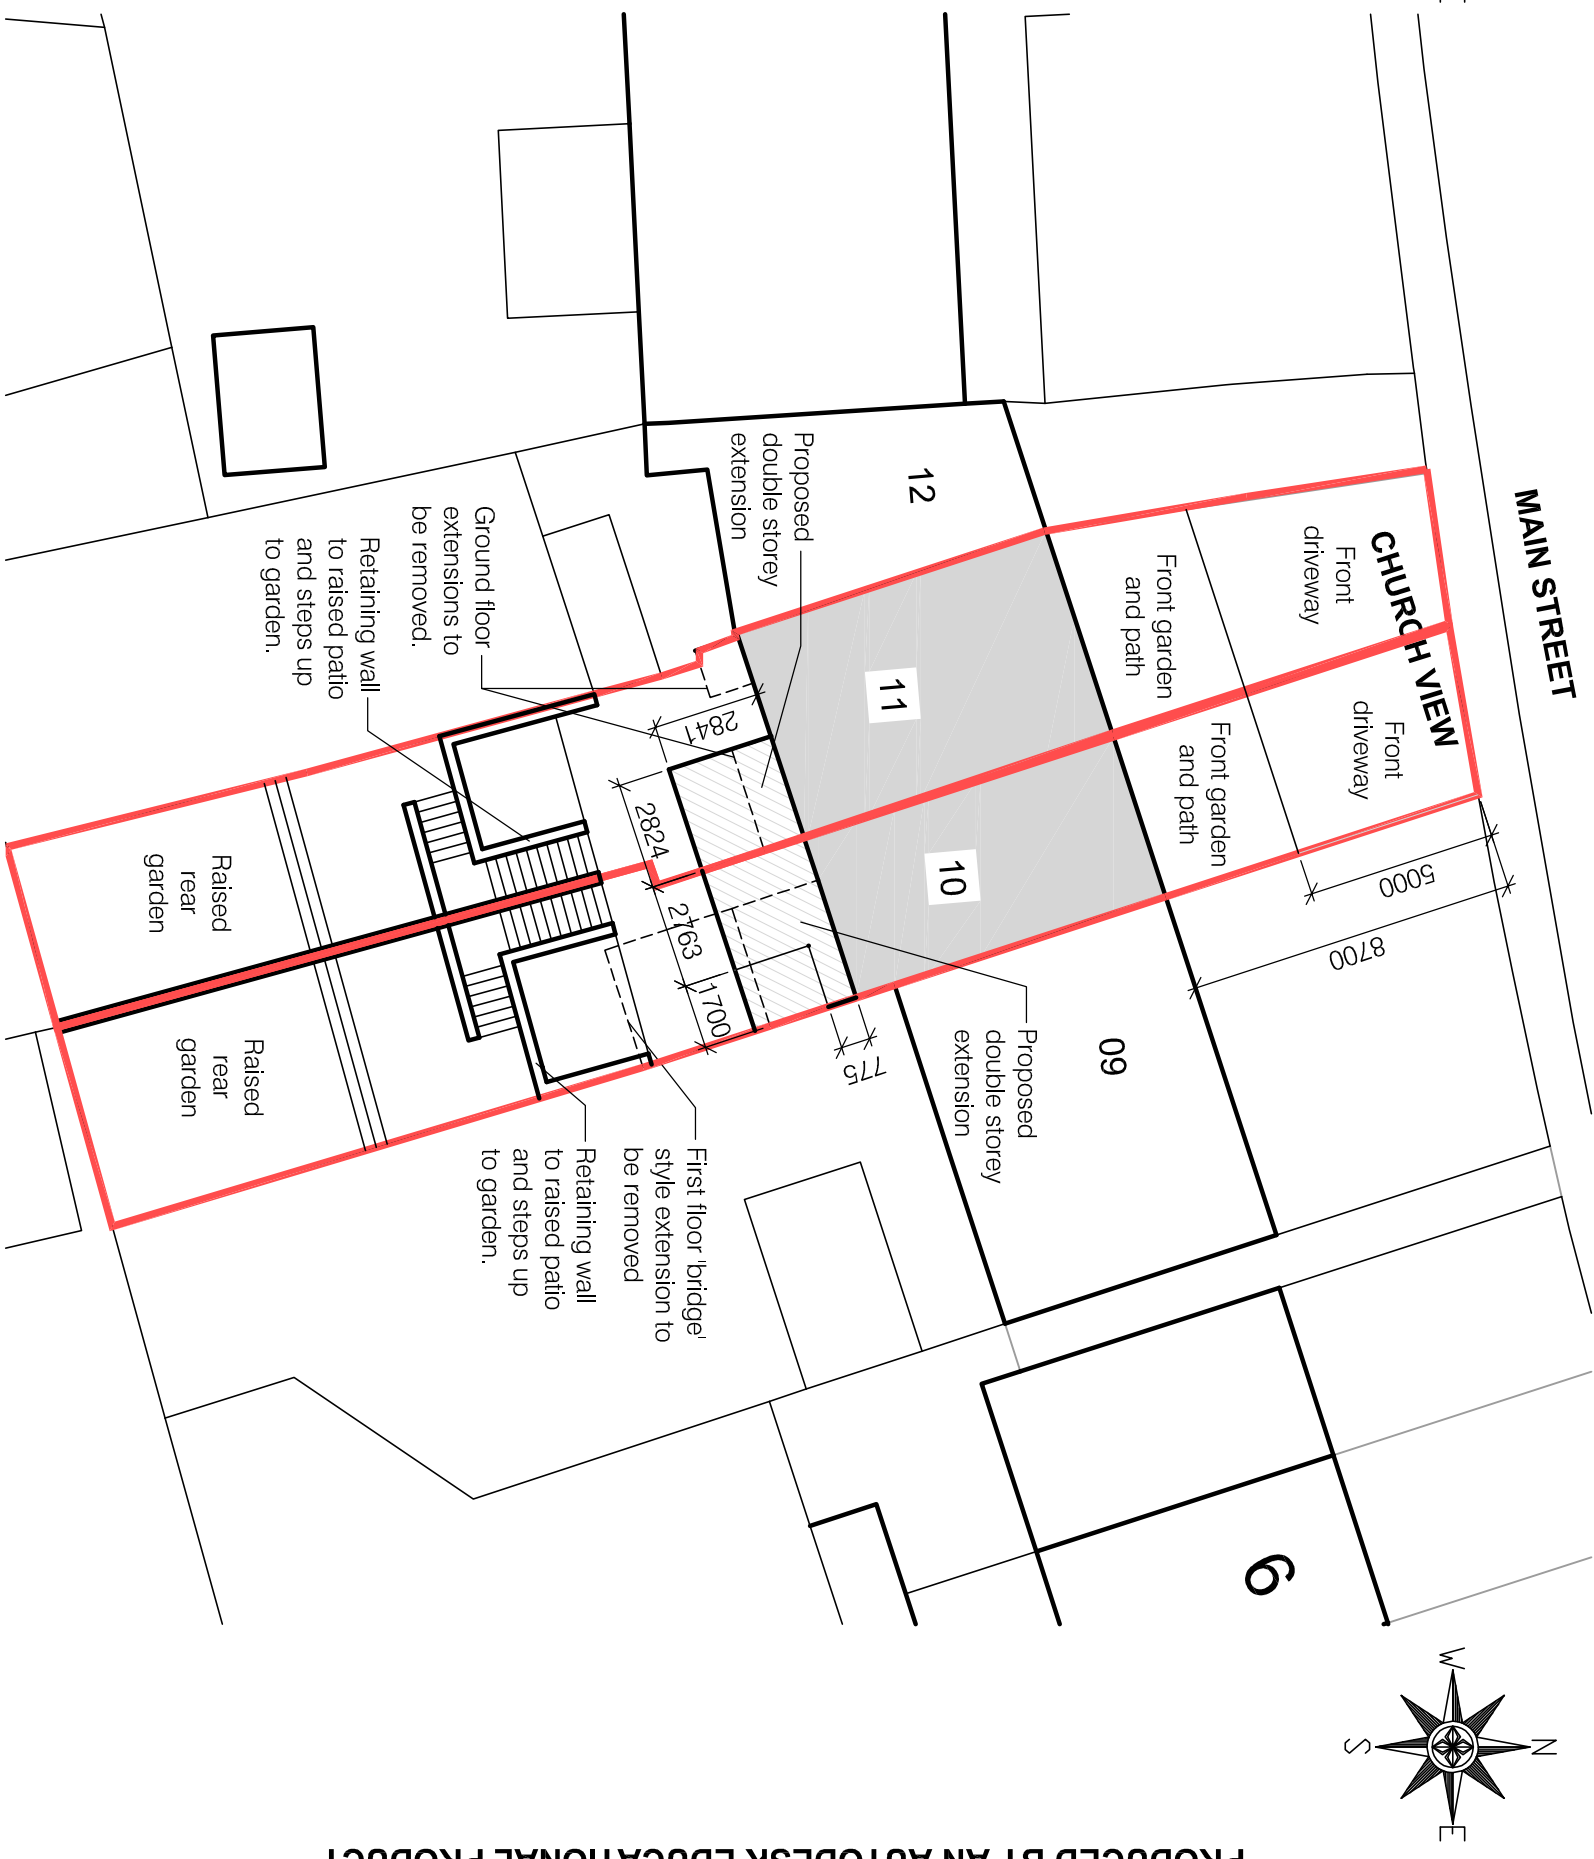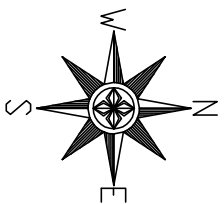

Block plan - 1:200

Project Double storey rear extensions to 10 and 11, Church View, Main Street, Gisburn	Drawing title Location and proposed block plan	Scale As noted @ A3	LMC Architecture Limited Architectural design services 4 Dovedale Drive, Ightenhill, Burnley, Lancashire, BB12 8XD Web : www.lmcarchitecture.co.uk	
Client Mr T Fryars	Drawing number 2182-LP01	Date 24.11.21		