




**EXISTING SITE LAYOUT PLAN**

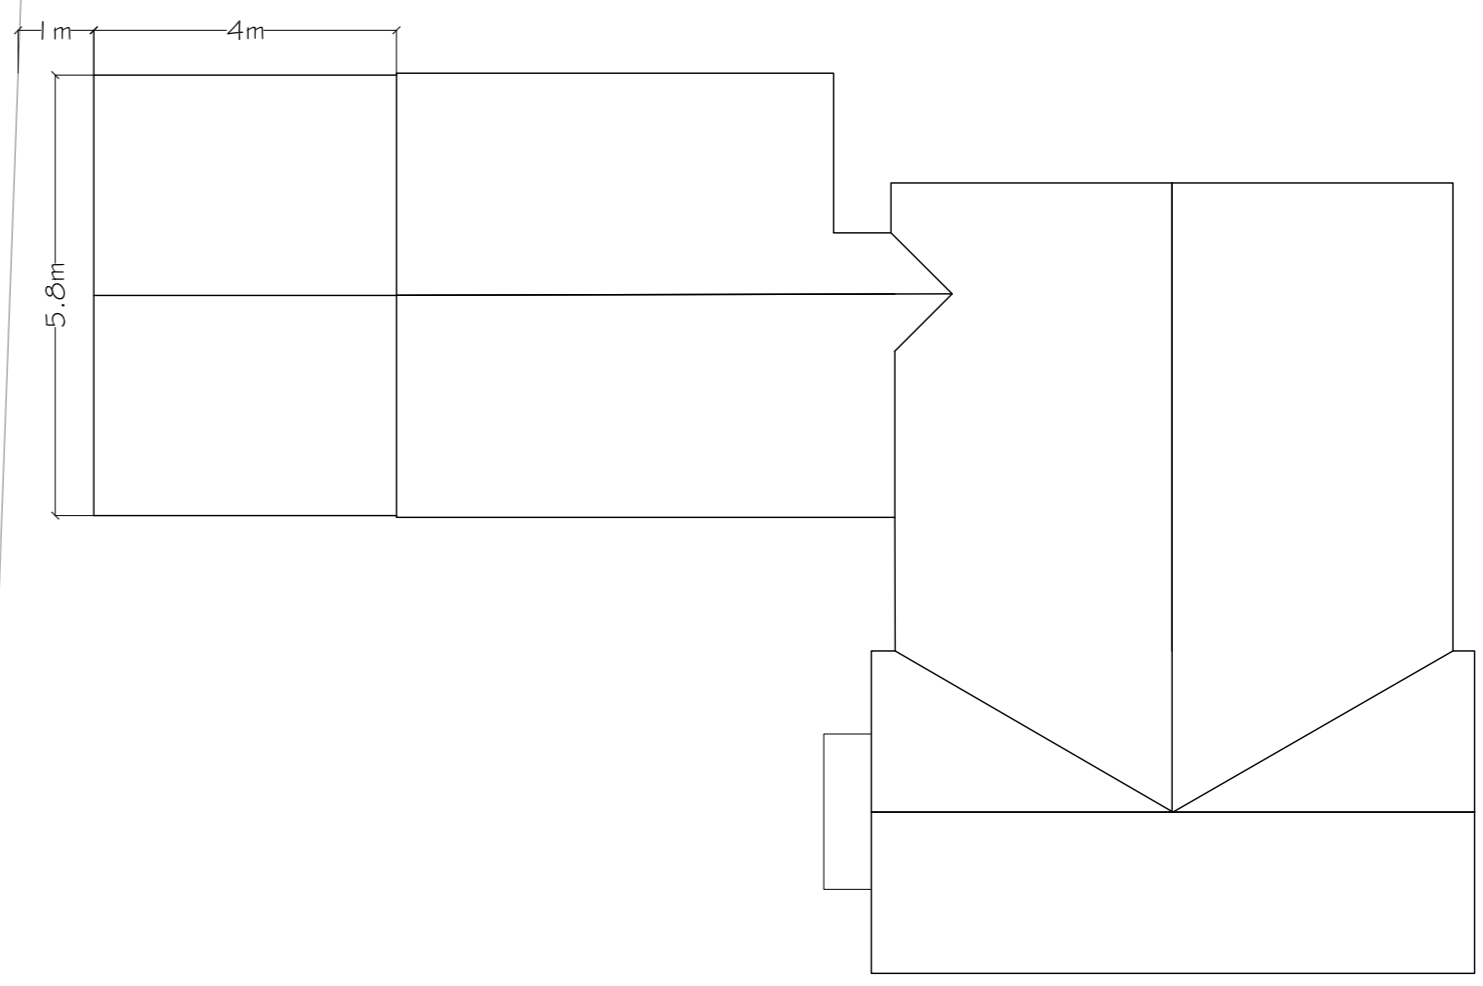

**PROPOSED SITE LAYOUT PLAN**

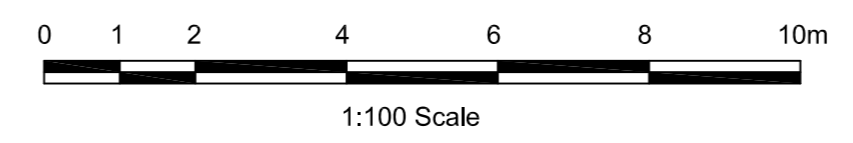

Reproduced from Superplan Data® by the permission of Ordnance Survey® on behalf of the Controller of Her Majesty's Stationery Office. © Crown Copyright 2002. All rights reserved. Licence number AL100034996.

<b>Mr &amp; Mrs Kaye</b>		
<b>Park View, Fleet Street, Longridge</b>		Scale <b>1:100 @ A1</b>
<b>Existing and Proposed Site Layout Plans</b>		Drawn <b>DME</b>
<small>www.psadesign.co.uk mail@psadesign.co.uk</small>  <b>engineering your environment</b> <small>CIVIL, STRUCTURAL, GEOTECHNICAL, TRANSPORT</small>		Checked
		Approved
<small>PSA Design The Old Bank House 6 Berry Lane, Longridge Preston, PR3 3JA Tel. 01772 786066 Fax. 01772 786265</small>		Drwg No. <b>A3641/PL03</b>
		Date <b>Oct 2021</b>
Rev.		