



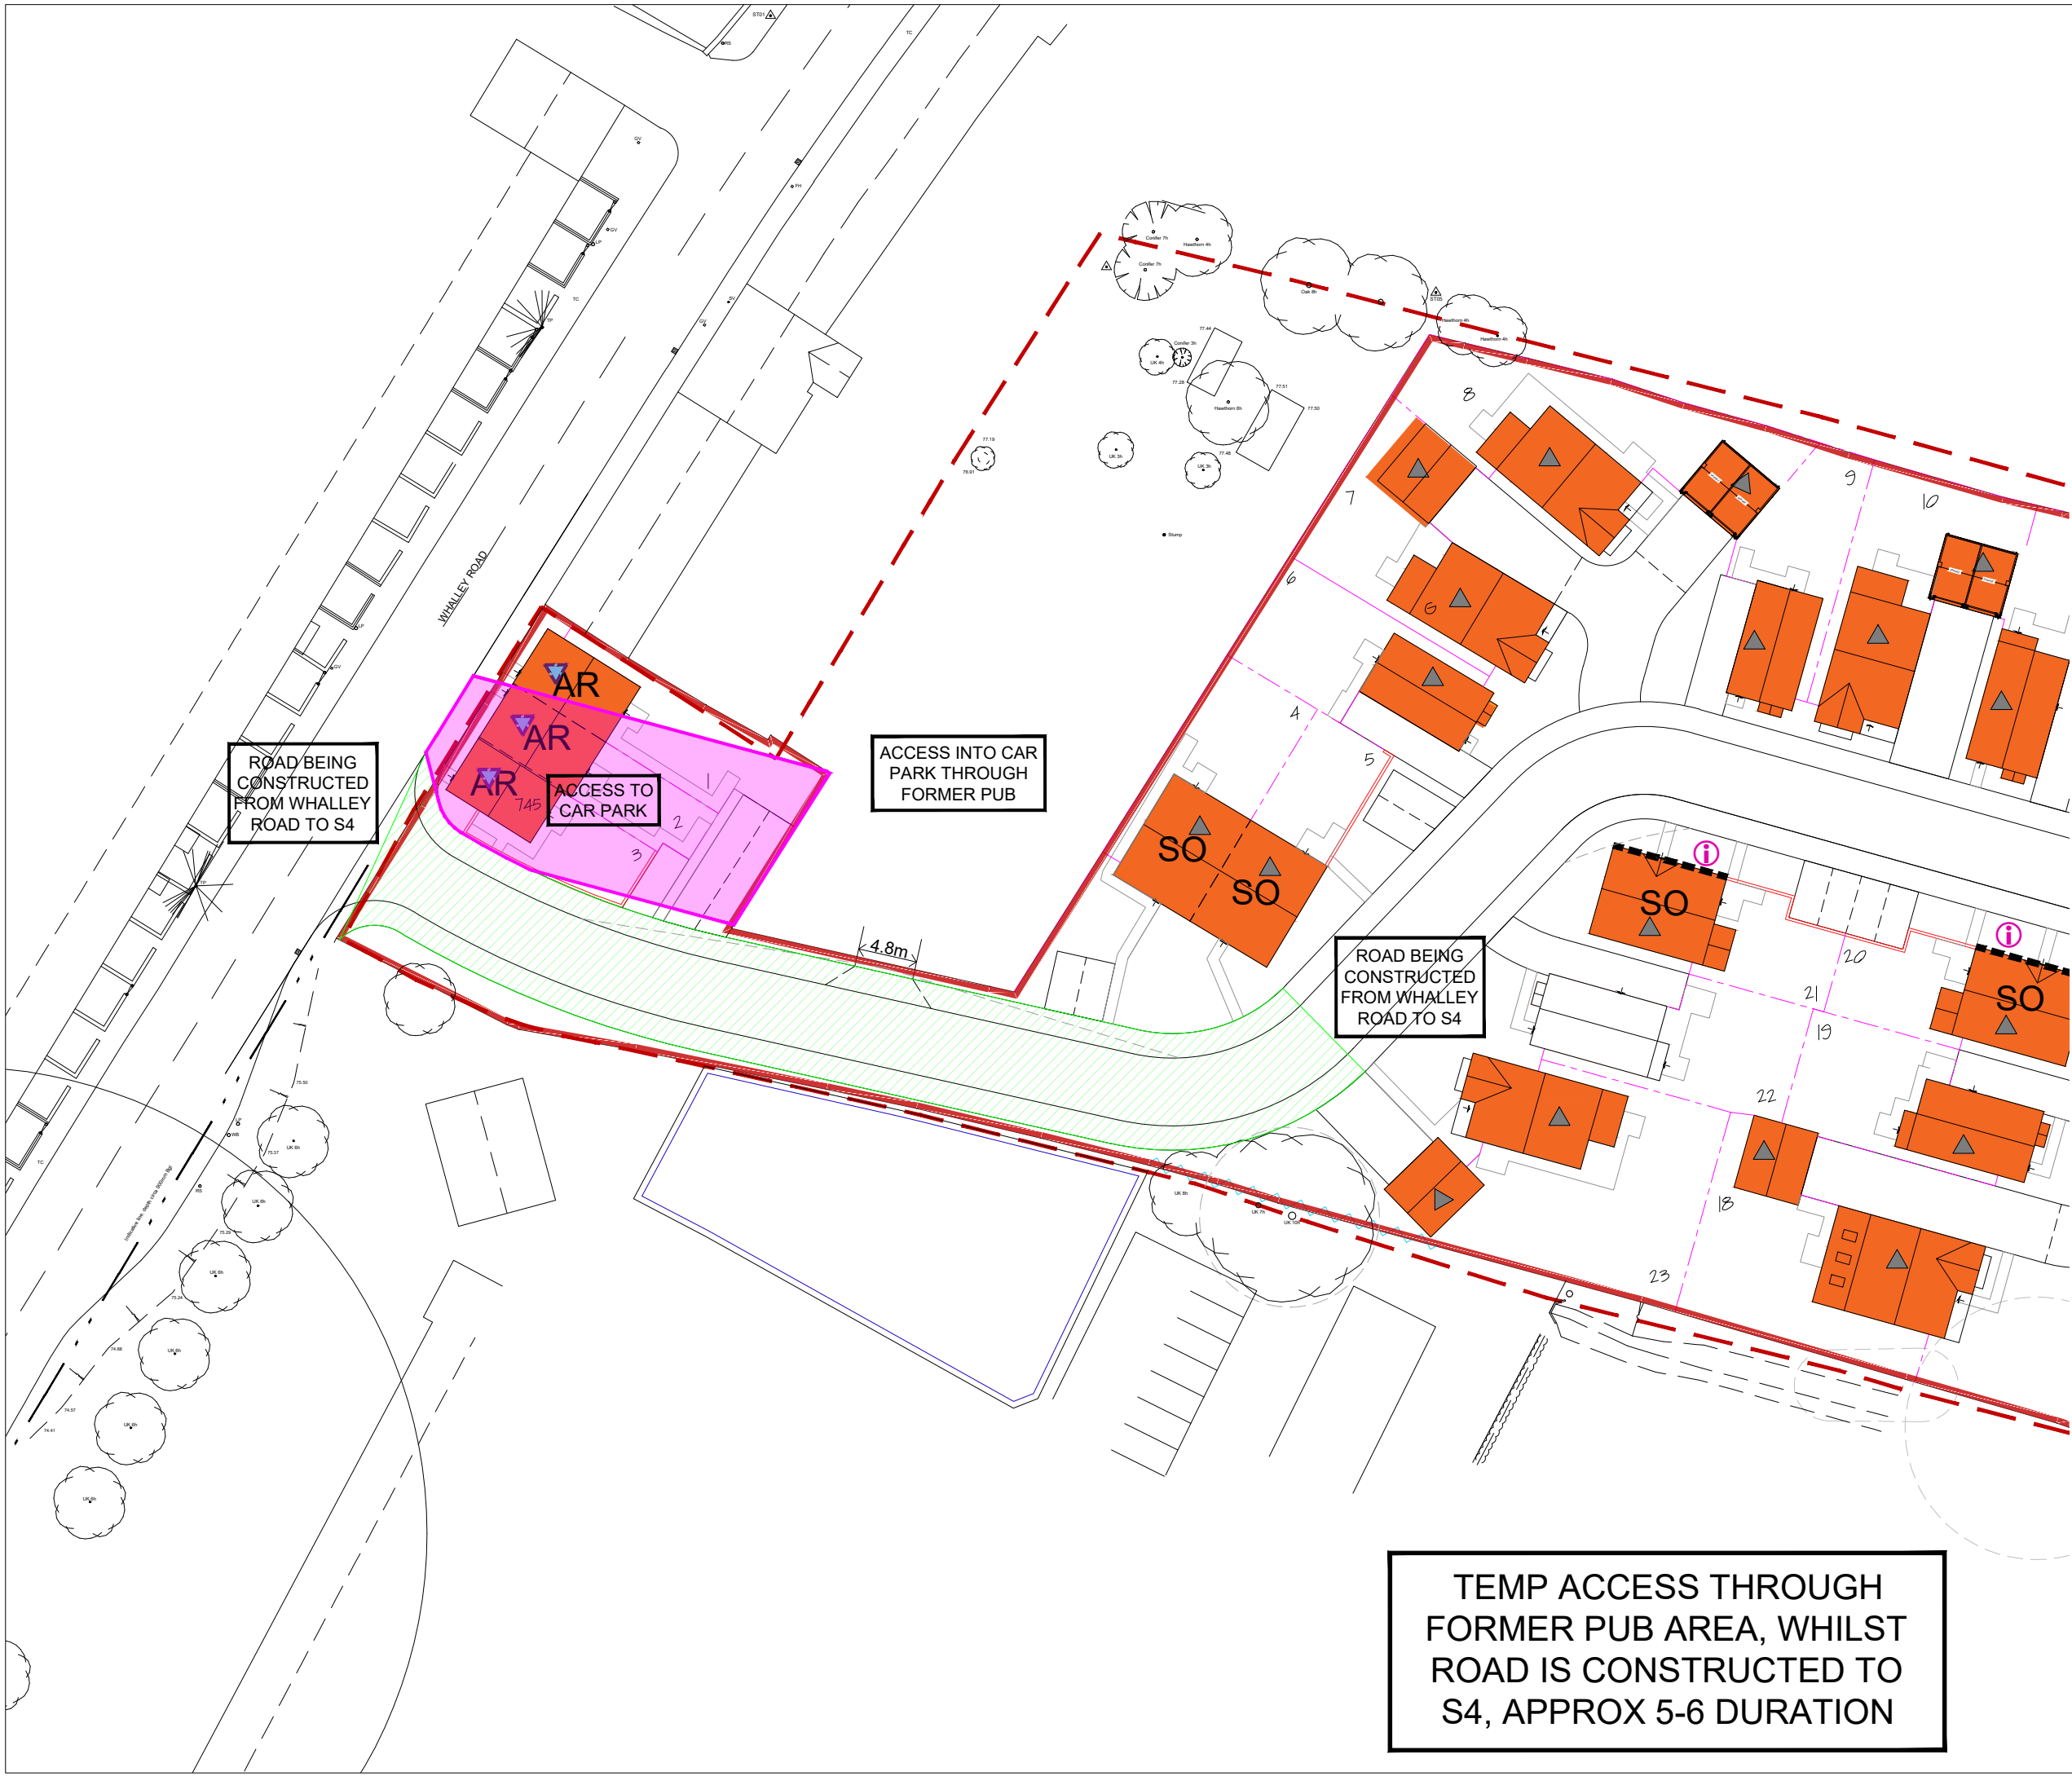

Rev.	Description	By	Date
Project Title: WHALLEY ROAD BARROW CLITHEROE			
Drawing Title: STAGE 2 TEMP ACCESS APPROX 5-6 WEEKS			

Drawing Number: 827.CP.002		Drawing Status: CONSTRUCTION	
Drawn: DAY	Checked: CB	Sheet Size: A3	
Date: 02.11.21		Revision: #	
Scale: 1:500			

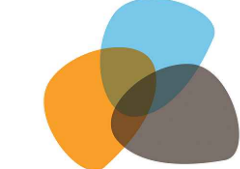

Mulbury
Great Oak Farm
Mag Lane
Lymm
Cheshire
WA13 0TF

T: 01925 748530
F: 01925 752117
E: info@mulbury.co.uk

MULBURY

TEMP ACCESS THROUGH
FORMER PUB AREA, WHILST
ROAD IS CONSTRUCTED TO
S4, APPROX 5-6 DURATION